


DATE	
BY	
SURVEYED	
NOTED	
TEMPLATE	
AREAS CHECKED	
FINAL SURVEY	
NOTE BOOK	
NO.	

DATE	
BY	
SURVEYED	
NOTED	
TEMPLATE	
AREAS CHECKED	
ORIGINAL SURVEY	
NOTE BOOK	
NO.	

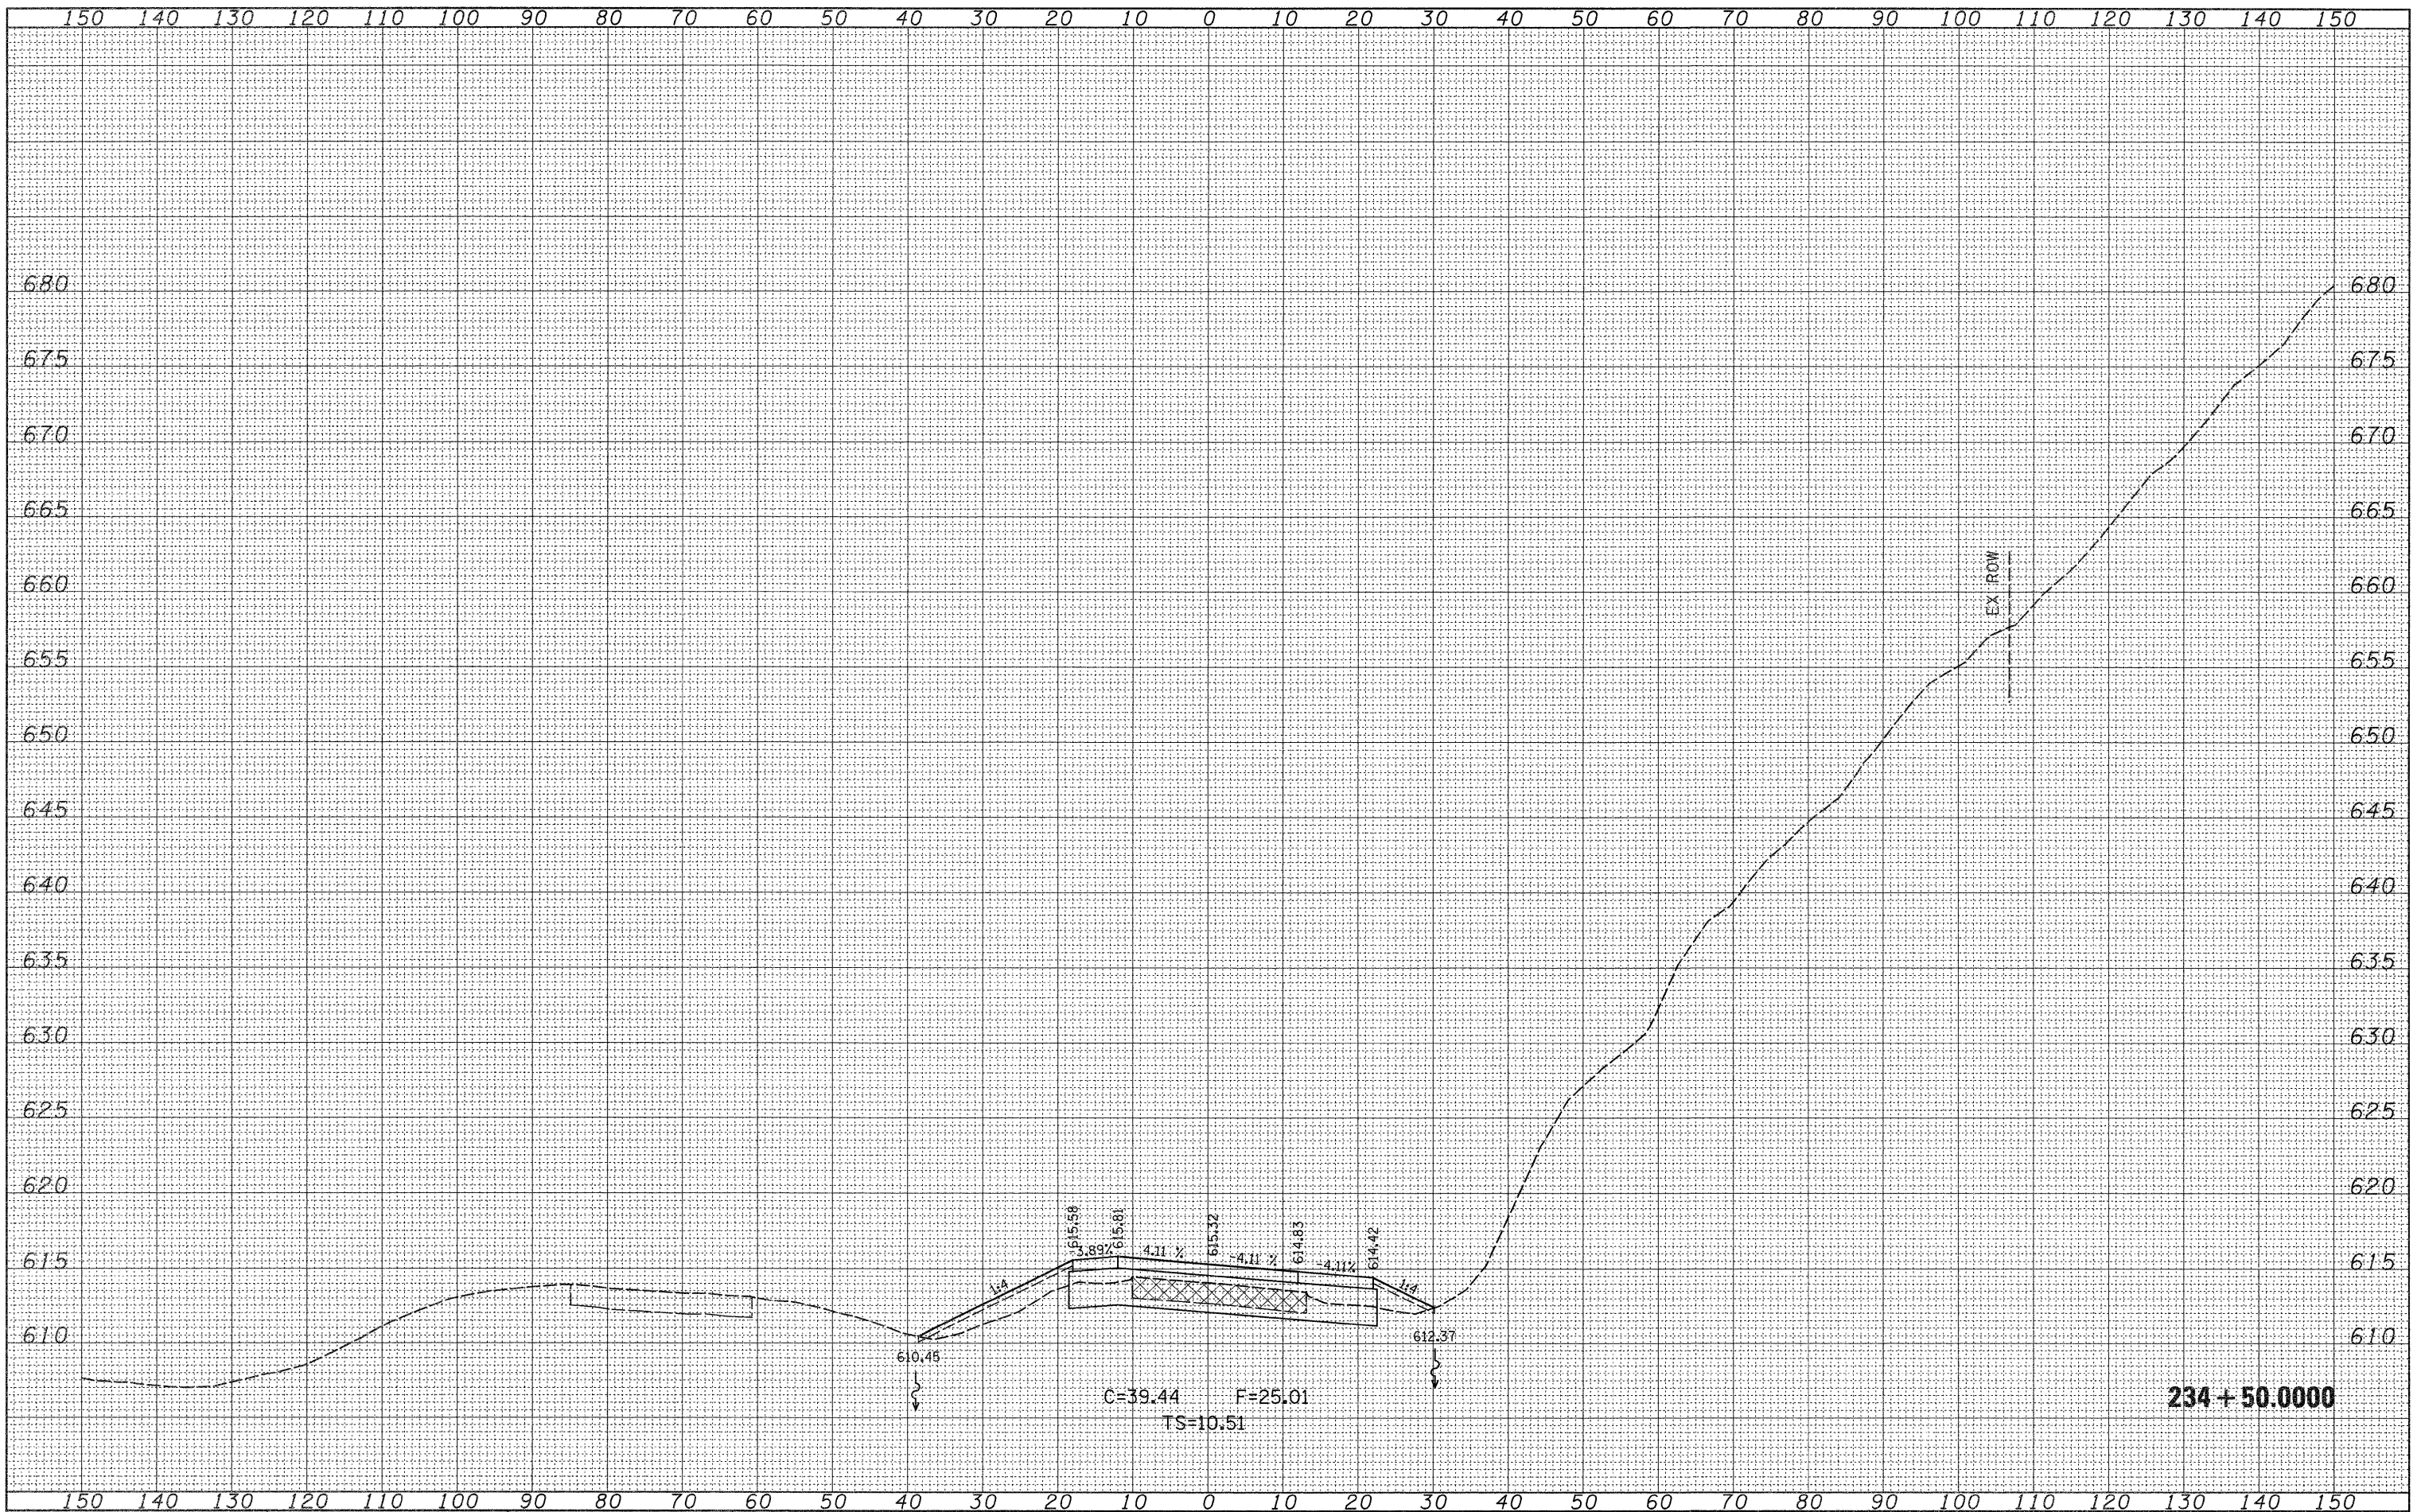

234 + 50.0000

FILE NAME =
 c:\pwork\PIWIDOT\CUSHMANBW\d8117386\0202808-

USER NAME = cushmanbw
 DESIGNED -
 DRAWN -
 PLOT SCALE = 10.0000' / IN.
 CHECKED -
 PLOT DATE = Wed Dec 09 11:11:39 2009

DESIGNED -
 DRAWN -
 CHECKED -
 DATE -

REVISED -
 REVISED -
 REVISED -
 REVISED -

STATE OF ILLINOIS
 DEPARTMENT OF TRANSPORTATION

IL ROUTE 20
 MAINLINE CROSS SECTIONS

SCALE: SHEET NO. OF SHEETS STA. 234+50.0000 TO STA. 234+50.0000

F.A.P. RTE.	SECTION	COUNTY	TOTAL SHEETS	SHEET NO.
301	31T	JO DAVIESS	160	74
			CONTRACT NO. 64D92	

ILLINOIS FED. AID PROJECT