


DATE	
BY	
SURVEYED	
PLOTTED	
DATE	
AREAS CHECKED	
FINAL SURVEY	
NOTE BOOK	
NO.	

DATE	
BY	
SURVEYED	
PLOTTED	
DATE	
AREAS CHECKED	
ORIGINAL SURVEY	
NOTE BOOK	
NO.	

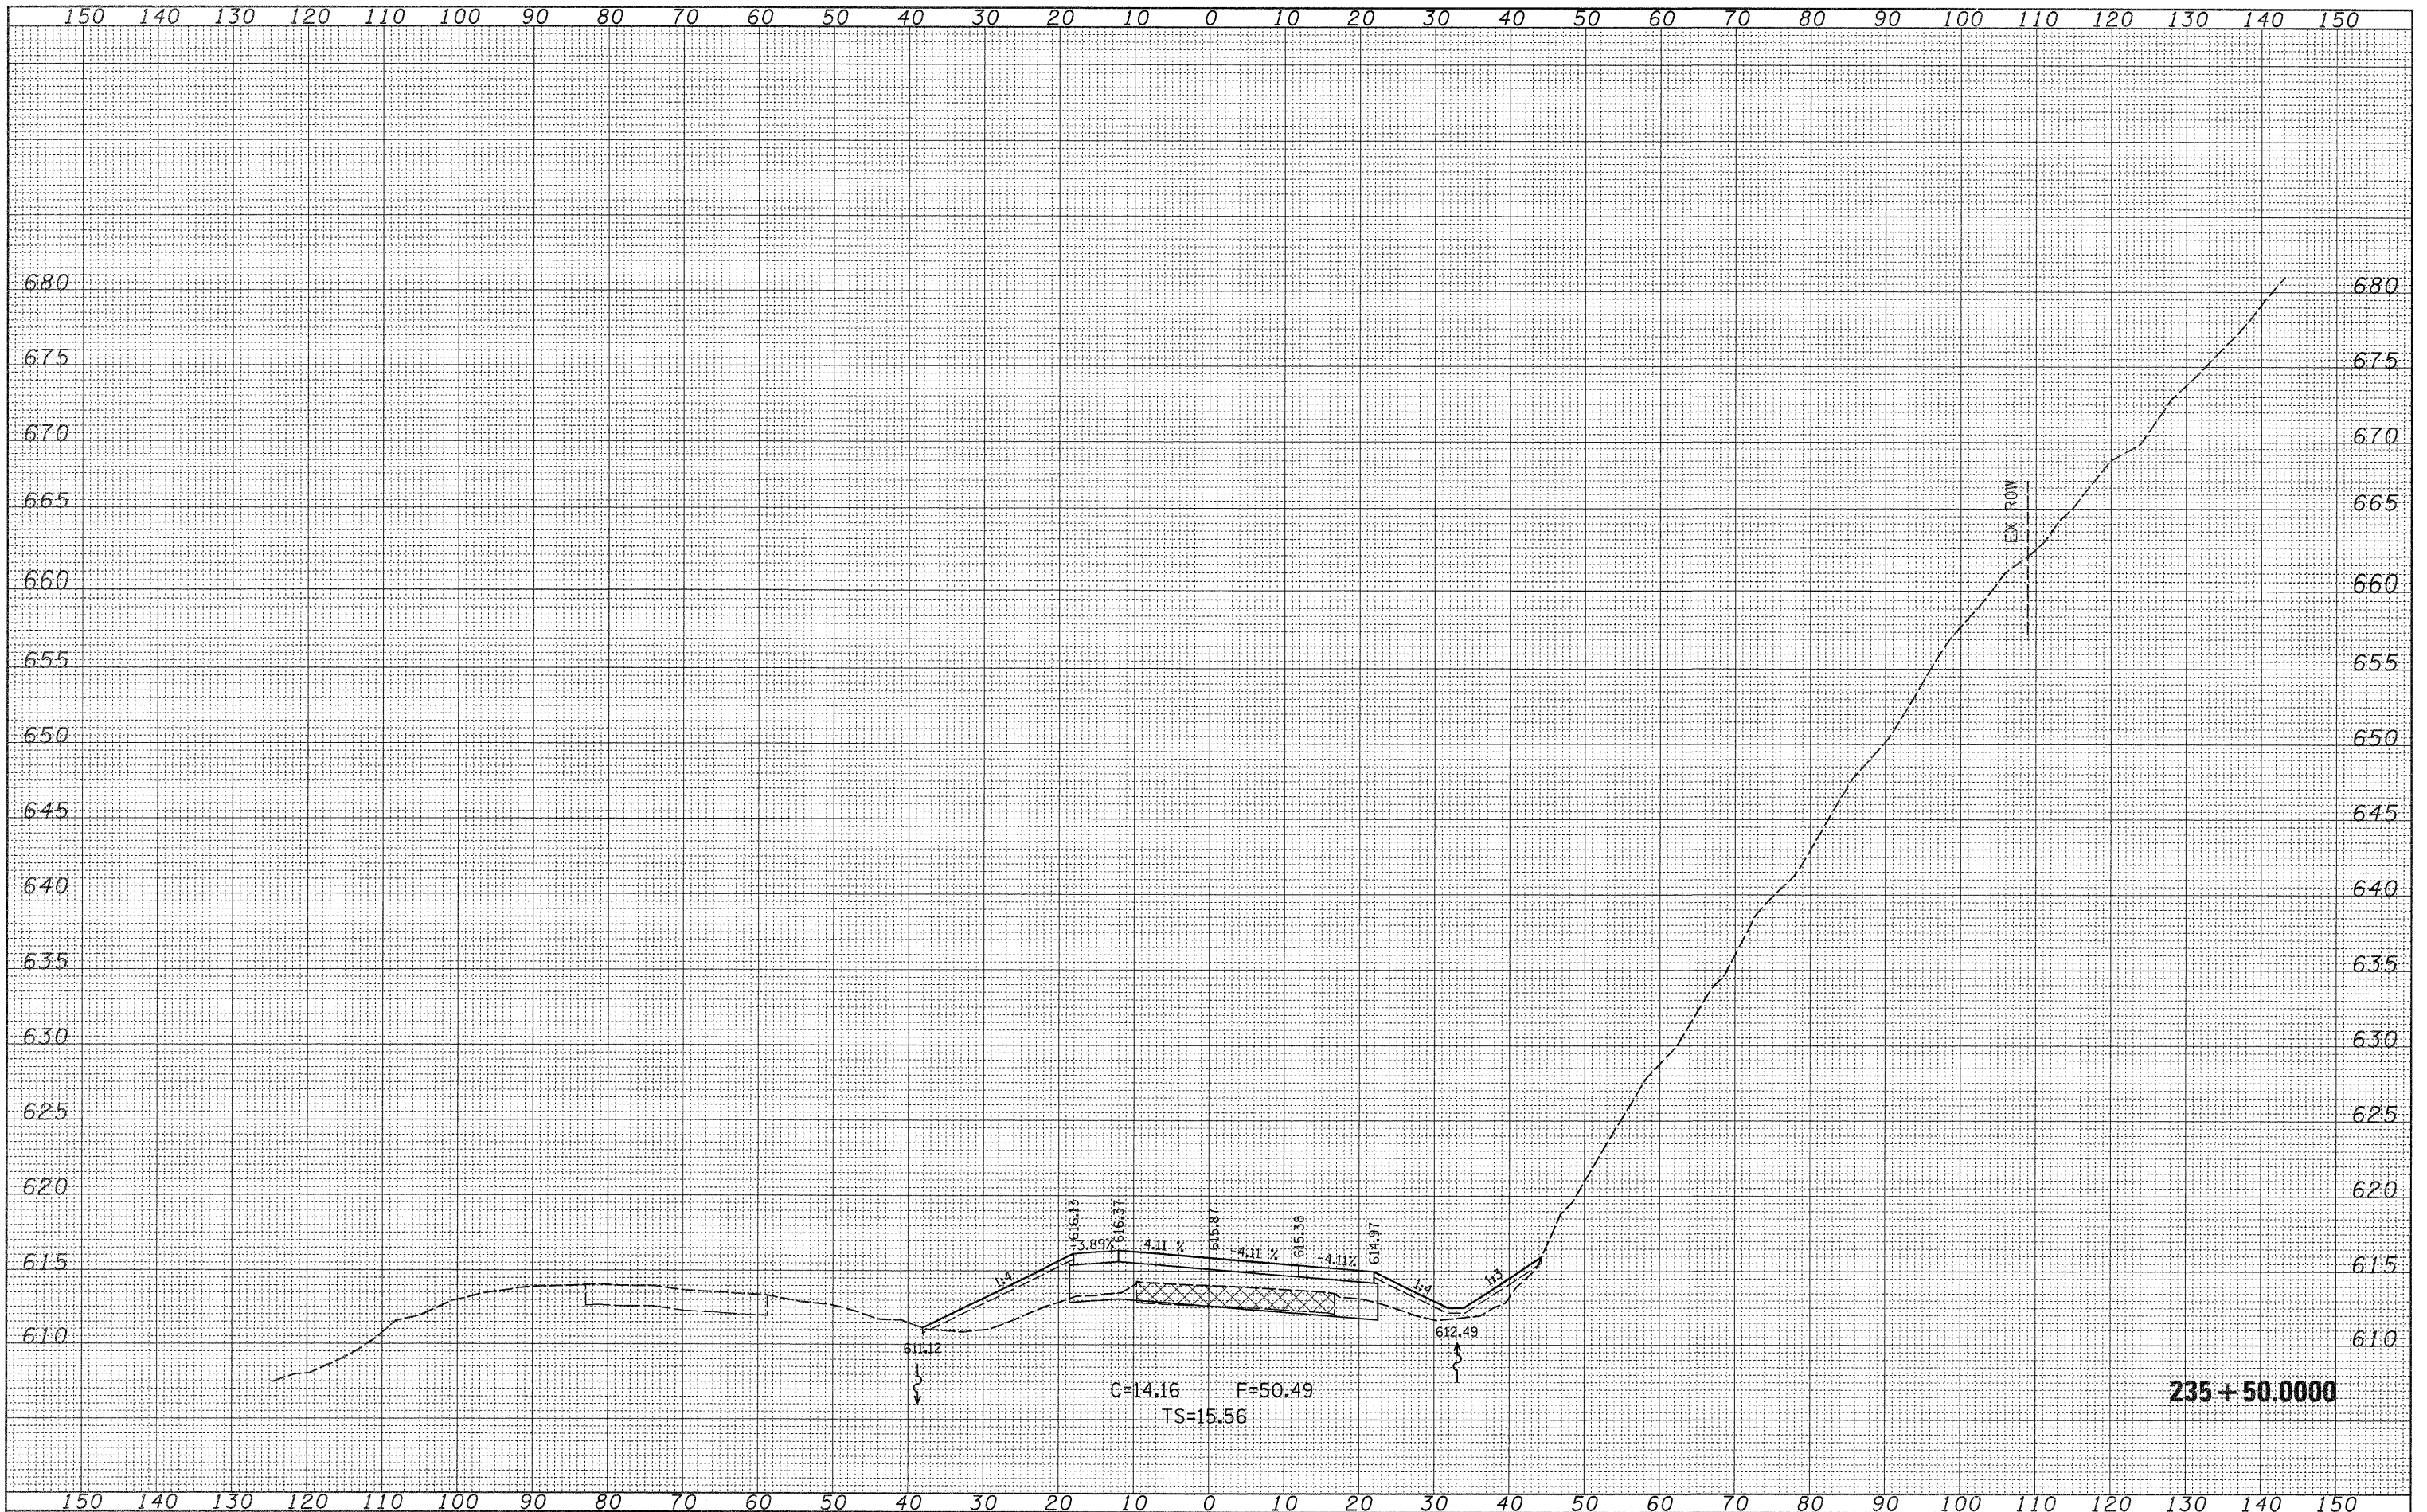

235 + 50.0000

FILE NAME =
 c:\pwork\pwork\CUSHMANBW\d0117386\0202008-

USER NAME = cushmanbw
 sshtdgn
 PLOT SCALE = 10.0000" / IN.
 PLOT DATE = Wed Dec 09 11:14:40 2009

DESIGNED -
 DRAWN -
 CHECKED -
 DATE -

REVISED -
 REVISED -
 REVISED -
 REVISED -

STATE OF ILLINOIS
 DEPARTMENT OF TRANSPORTATION

IL ROUTE 20
 MAINLINE CROSS SECTIONS
 SCALE: SHEET NO. OF SHEETS STA. 235+50.0000 TO STA. 235+50.0000

F.A.P. RTE. 301	SECTION 31T	COUNTY JO DAVIESS	TOTAL SHEETS 160	SHEET NO. 76
CONTRACT NO. 64D92			ILLINOIS FED. AID PROJECT	