


FINAL SURVEY	NO.
NOTE BOOK	
SURVEYED	
DATE	
BY	

ORIGINAL SURVEY	NO.
NOTE BOOK	
SURVEYED	
DATE	
BY	

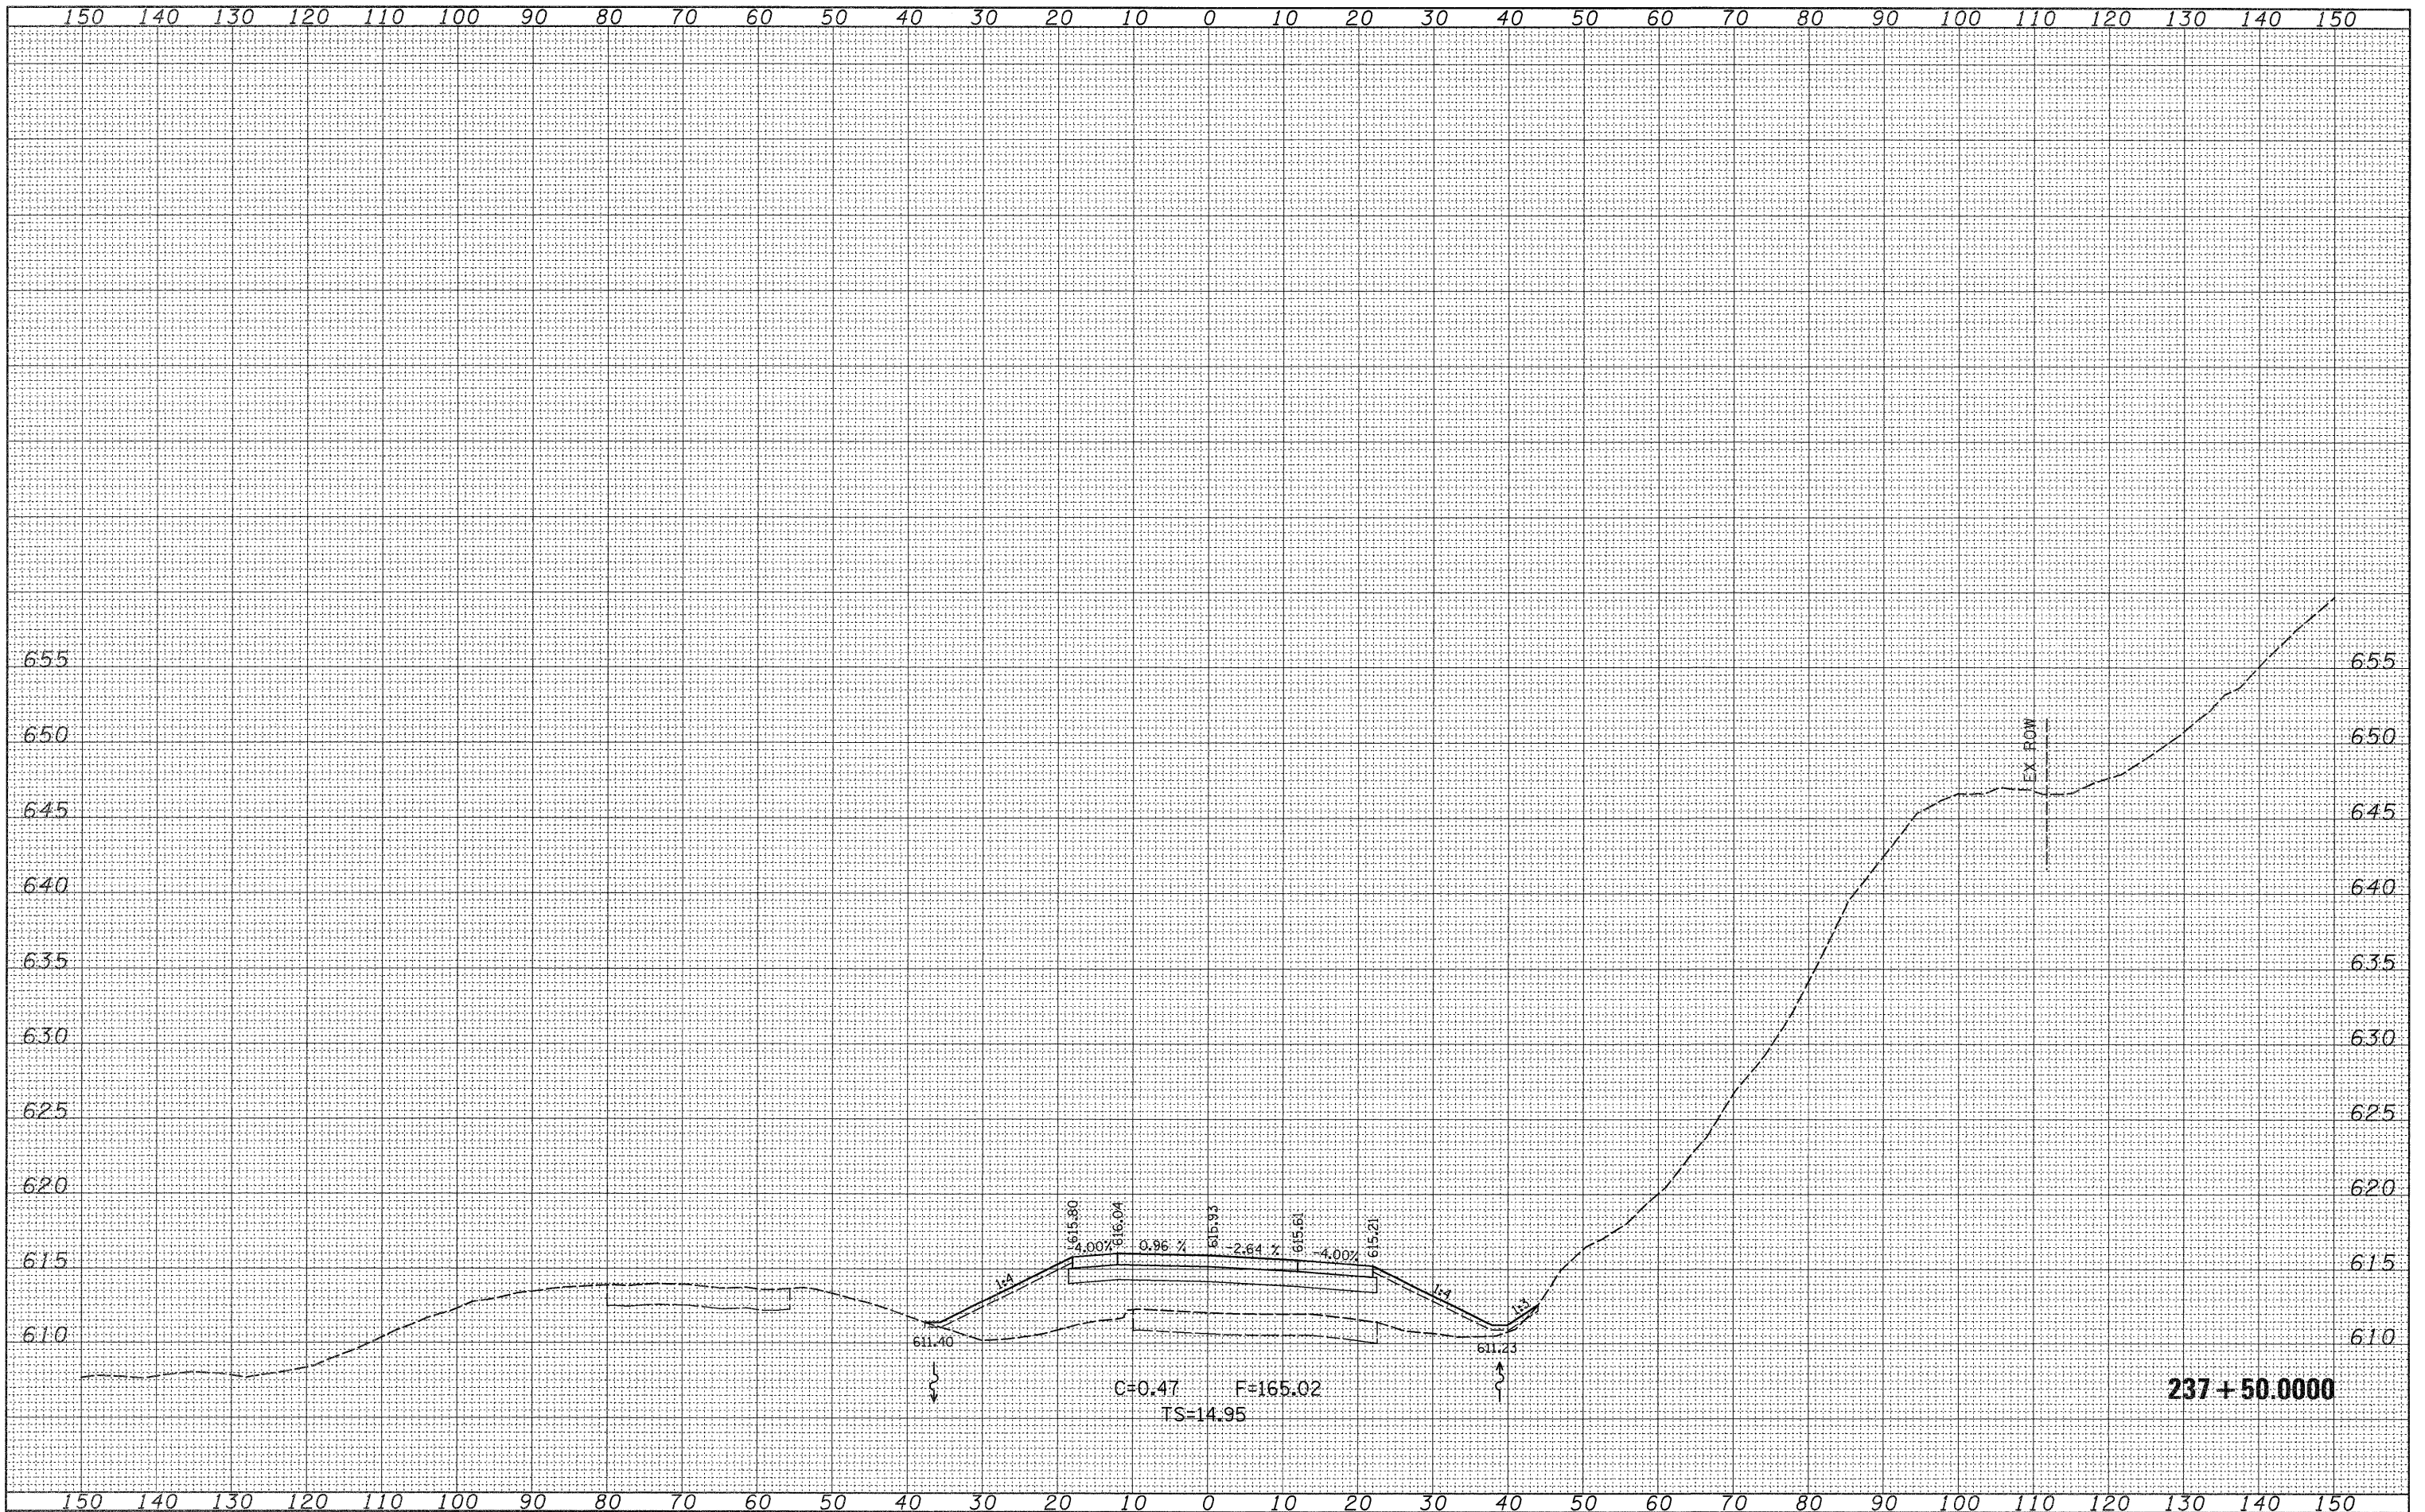

237+50.0000

FILE NAME =  
 c:\pwork\p10101\CUSHMANBW\d117386\0202008-

USER NAME = cushmanbw  
 sahtdgn  
 PLOT SCALE = 10.0000" / IN.  
 PLOT DATE = Wed Dec 09 11:11:42 2009

DESIGNED -  
 DRAWN -  
 CHECKED -  
 DATE -

REVISED -  
 REVISED -  
 REVISED -  
 REVISED -

**STATE OF ILLINOIS  
 DEPARTMENT OF TRANSPORTATION**

**IL ROUTE 20  
 MAINLINE CROSS SECTIONS**

SCALE: SHEET NO. OF SHEETS STA. 237+50.0000 TO STA. 237+50.0000

F.A.P. RTE. 301	SECTION 31T	COUNTY JO DAVIESS	TOTAL SHEETS 160	SHEET NO. 80
CONTRACT NO. 64D92			ILLINOIS FED. AID PROJECT	