


FINAL	SURVEYED	DATE
SURVEY	BY	
NOTE BOOK	NO.	
AREAS CHECKED		

ORIGINAL	SURVEYED	DATE
SURVEY	BY	
NOTE BOOK	NO.	
AREAS CHECKED		

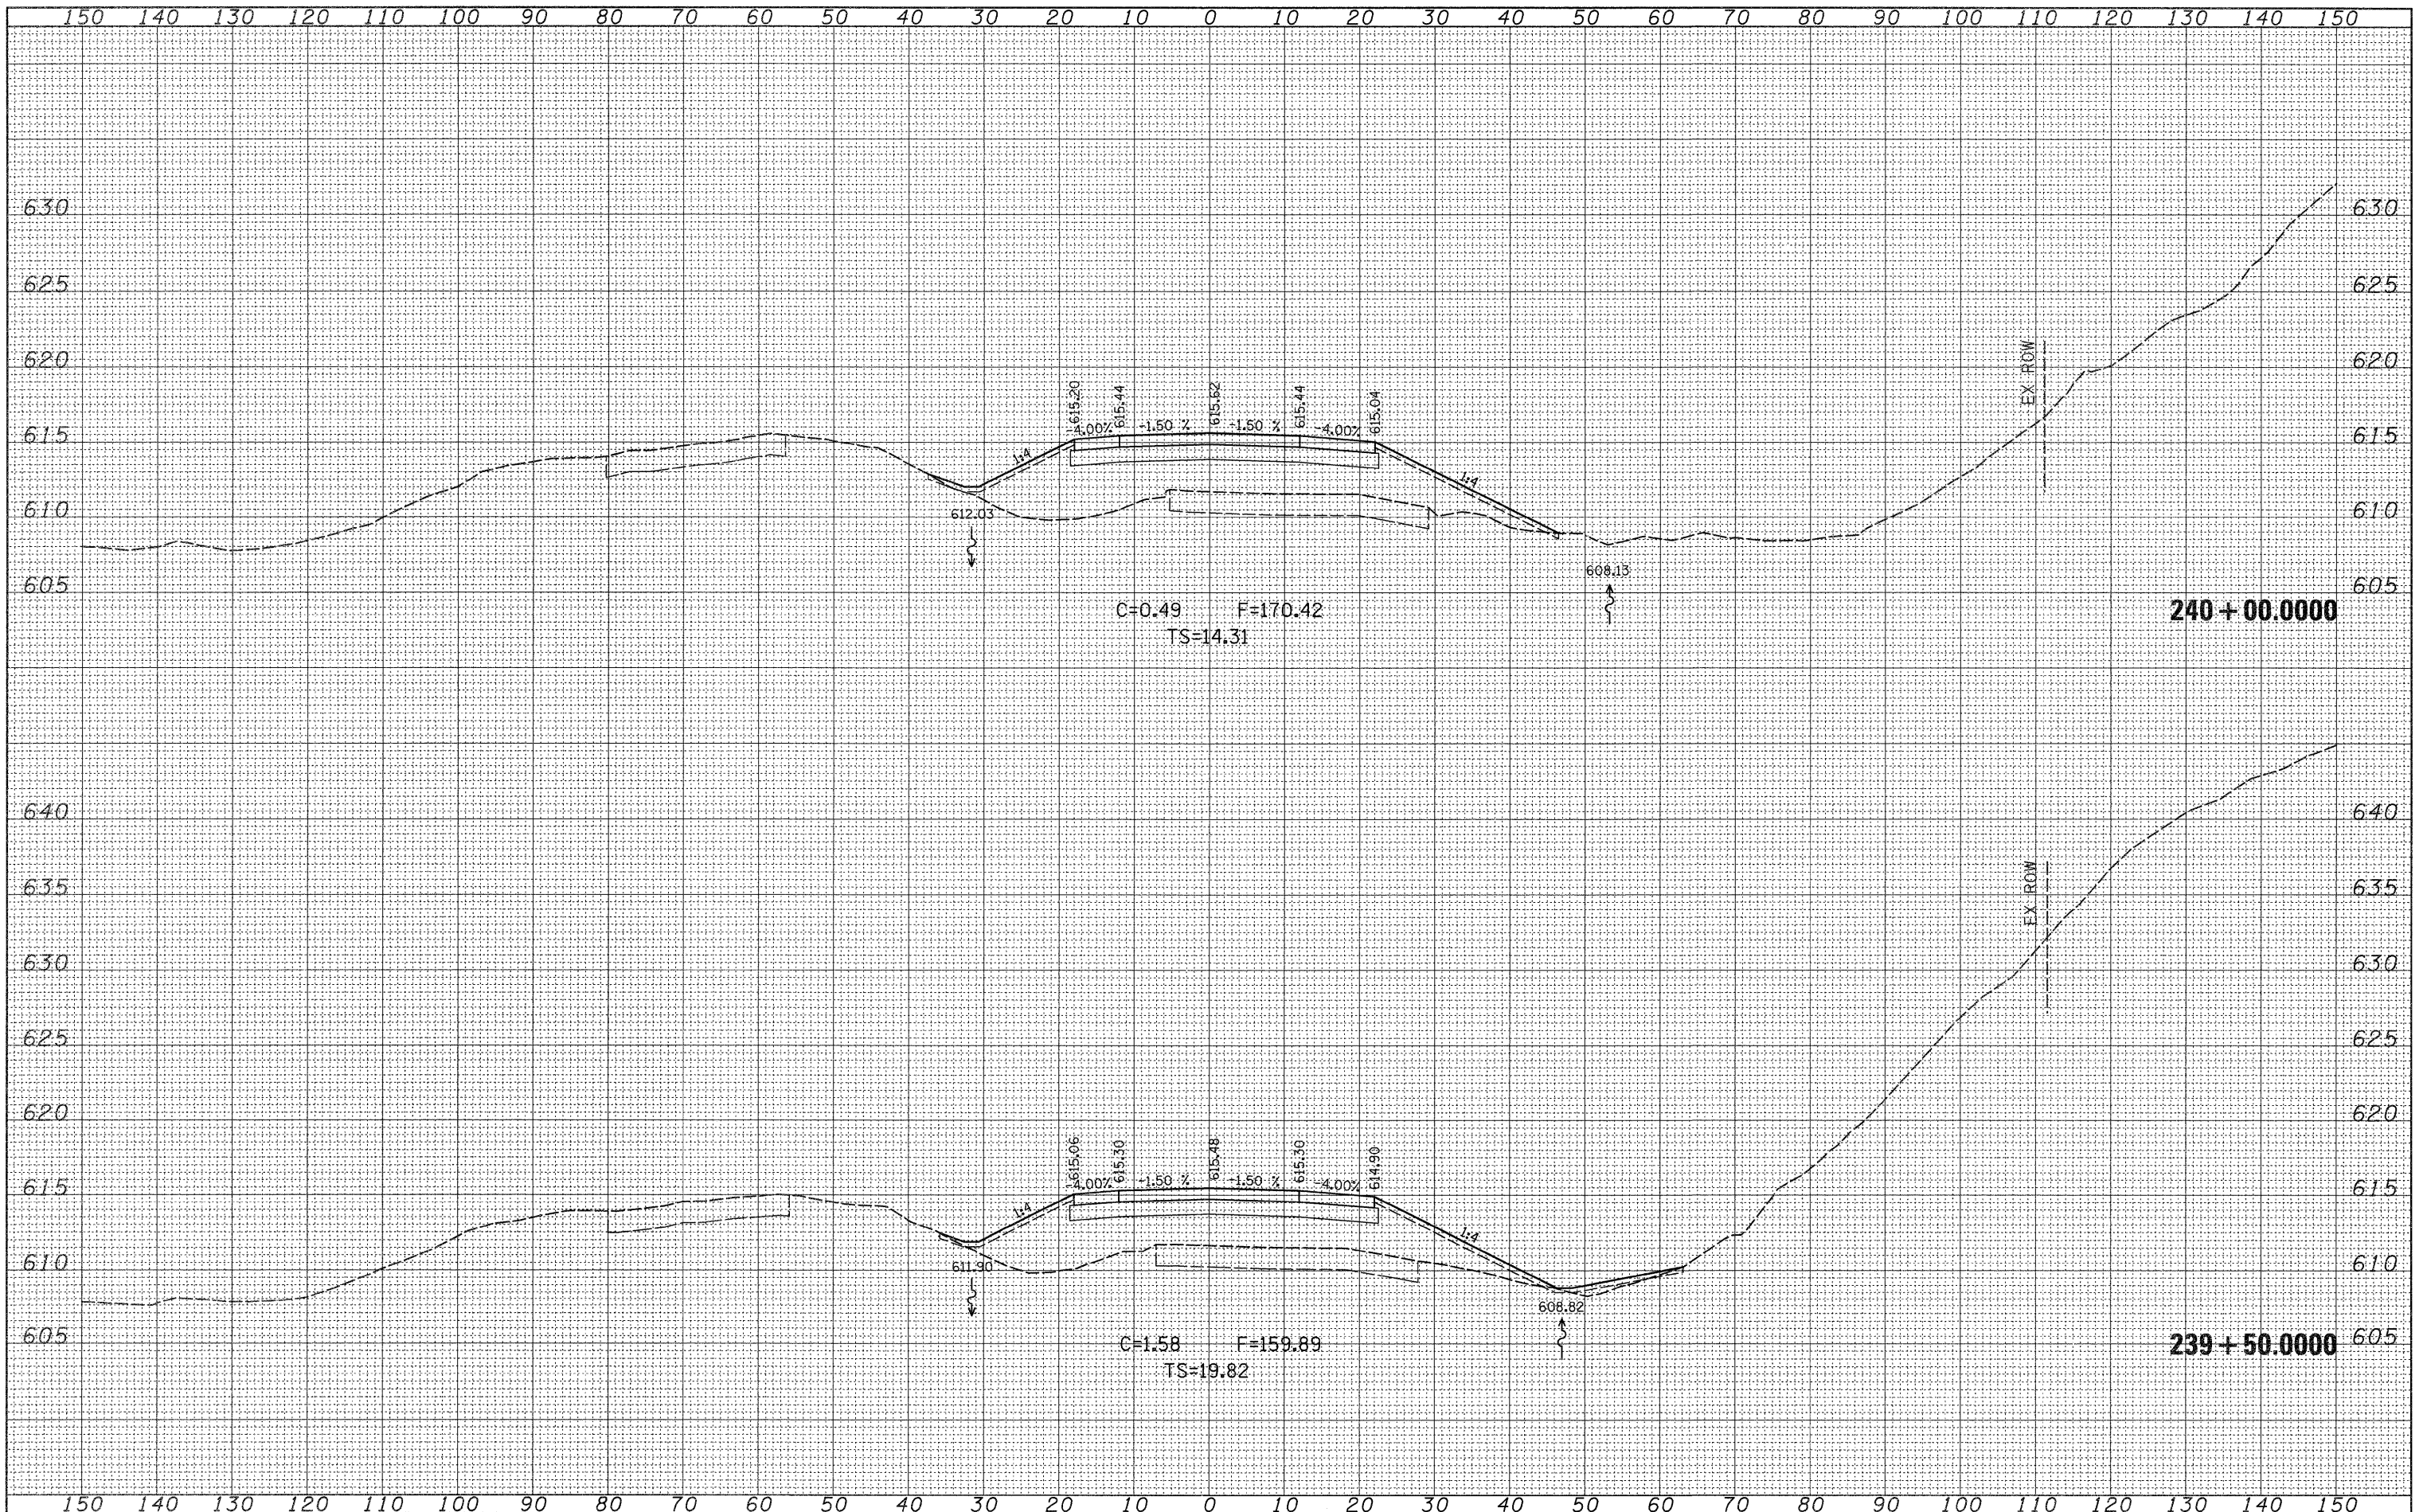

FILE NAME =
 c:\pwork\PWIDOT\CUSHMANBW\2117386\0202008-

USER NAME = cushmanbw
 sahtdgn
 PLOT SCALE = 1/8" = 100' / IN.
 PLOT DATE = Wed Dec 09 11:11:44 2009

DESIGNED -
 DRAWN -
 CHECKED -
 DATE -

REVISED -
 REVISED -
 REVISED -
 REVISED -

**STATE OF ILLINOIS
 DEPARTMENT OF TRANSPORTATION**

**IL ROUTE 20
 MAINLINE CROSS SECTIONS**

SCALE: SHEET NO. OF SHEETS STA. 239+50.0000 TO STA. 240+00.0000

F.A.P. RTE. 301	SECTION 31T	COUNTY JO DAVIESS	TOTAL SHEETS 160	SHEET NO. 84
CONTRACT NO. 64D92			ILLINOIS FED. AID PROJECT	