


DATE	
BY	
SURVEYED	
PLOTTED	
DATE	
AREAS	
CHECKED	
FINAL SURVEY	
NOTE BOOK	
NO.	

DATE	
BY	
SURVEYED	
PLOTTED	
DATE	
AREAS	
CHECKED	
ORIGINAL SURVEY	
NOTE BOOK	
NO.	

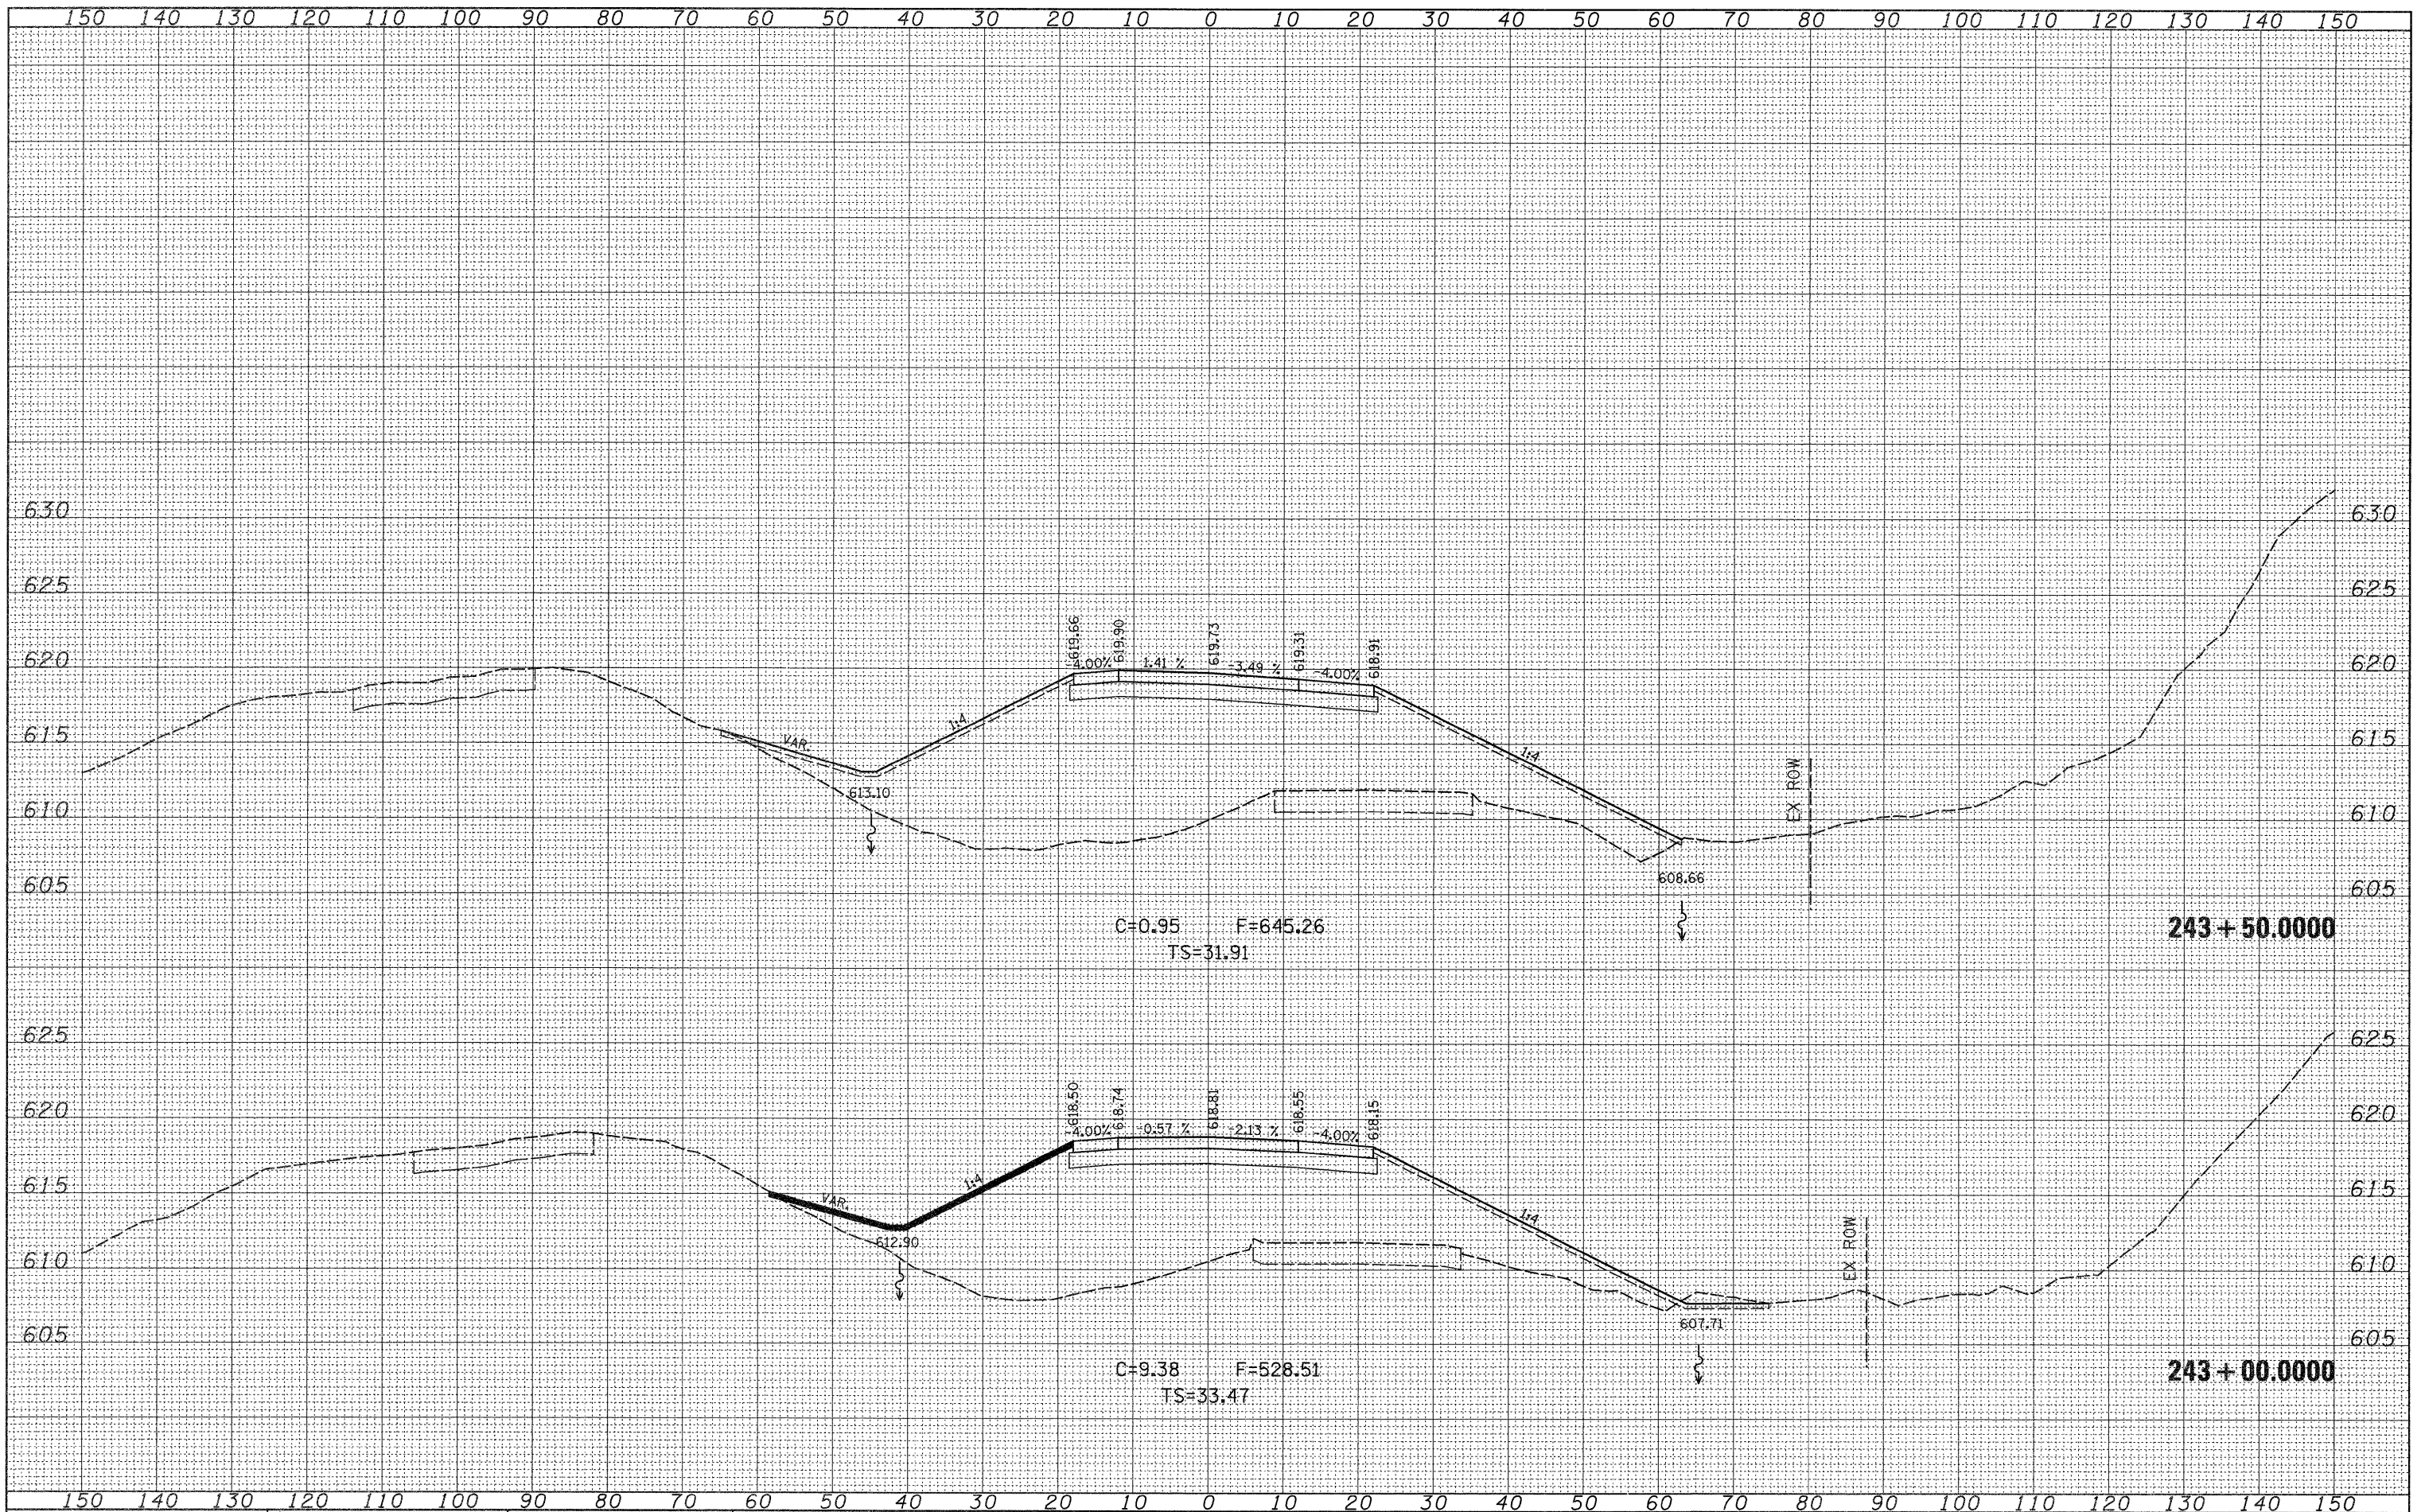

FILE NAME =  
 c:\pw\_work\PWIDOT\CUSHMANBW\d8117386\0202008

USER NAME = cushmanbw  
 sshtdgn  
 PLOT SCALE = 10.0000' / IN.  
 PLOT DATE = Wed Dec 09 11:14:46 2009

DESIGNED -  
 DRAWN -  
 CHECKED -  
 DATE -

REVISED -  
 REVISED -  
 REVISED -  
 REVISED -

**STATE OF ILLINOIS  
 DEPARTMENT OF TRANSPORTATION**

**IL ROUTE 20  
 MAINLINE CROSS SECTIONS**  
 SCALE: SHEET NO. OF SHEETS STA. 243+00.0000 TO STA. 243+50.0000

F.A.P. RTE. 301	SECTION 31T	COUNTY JO DAVIESS	TOTAL SHEETS 160	SHEET NO. 87
CONTRACT NO. 64D92			ILLINOIS FED. AID PROJECT	