


DATE	
BY	
SURVEYED	
PLOTTED	
FLYLINE	
AREAS	
CHECKED	
NO.	

DATE	
BY	
SURVEYED	
PLOTTED	
FLYLINE	
AREAS	
CHECKED	
NO.	

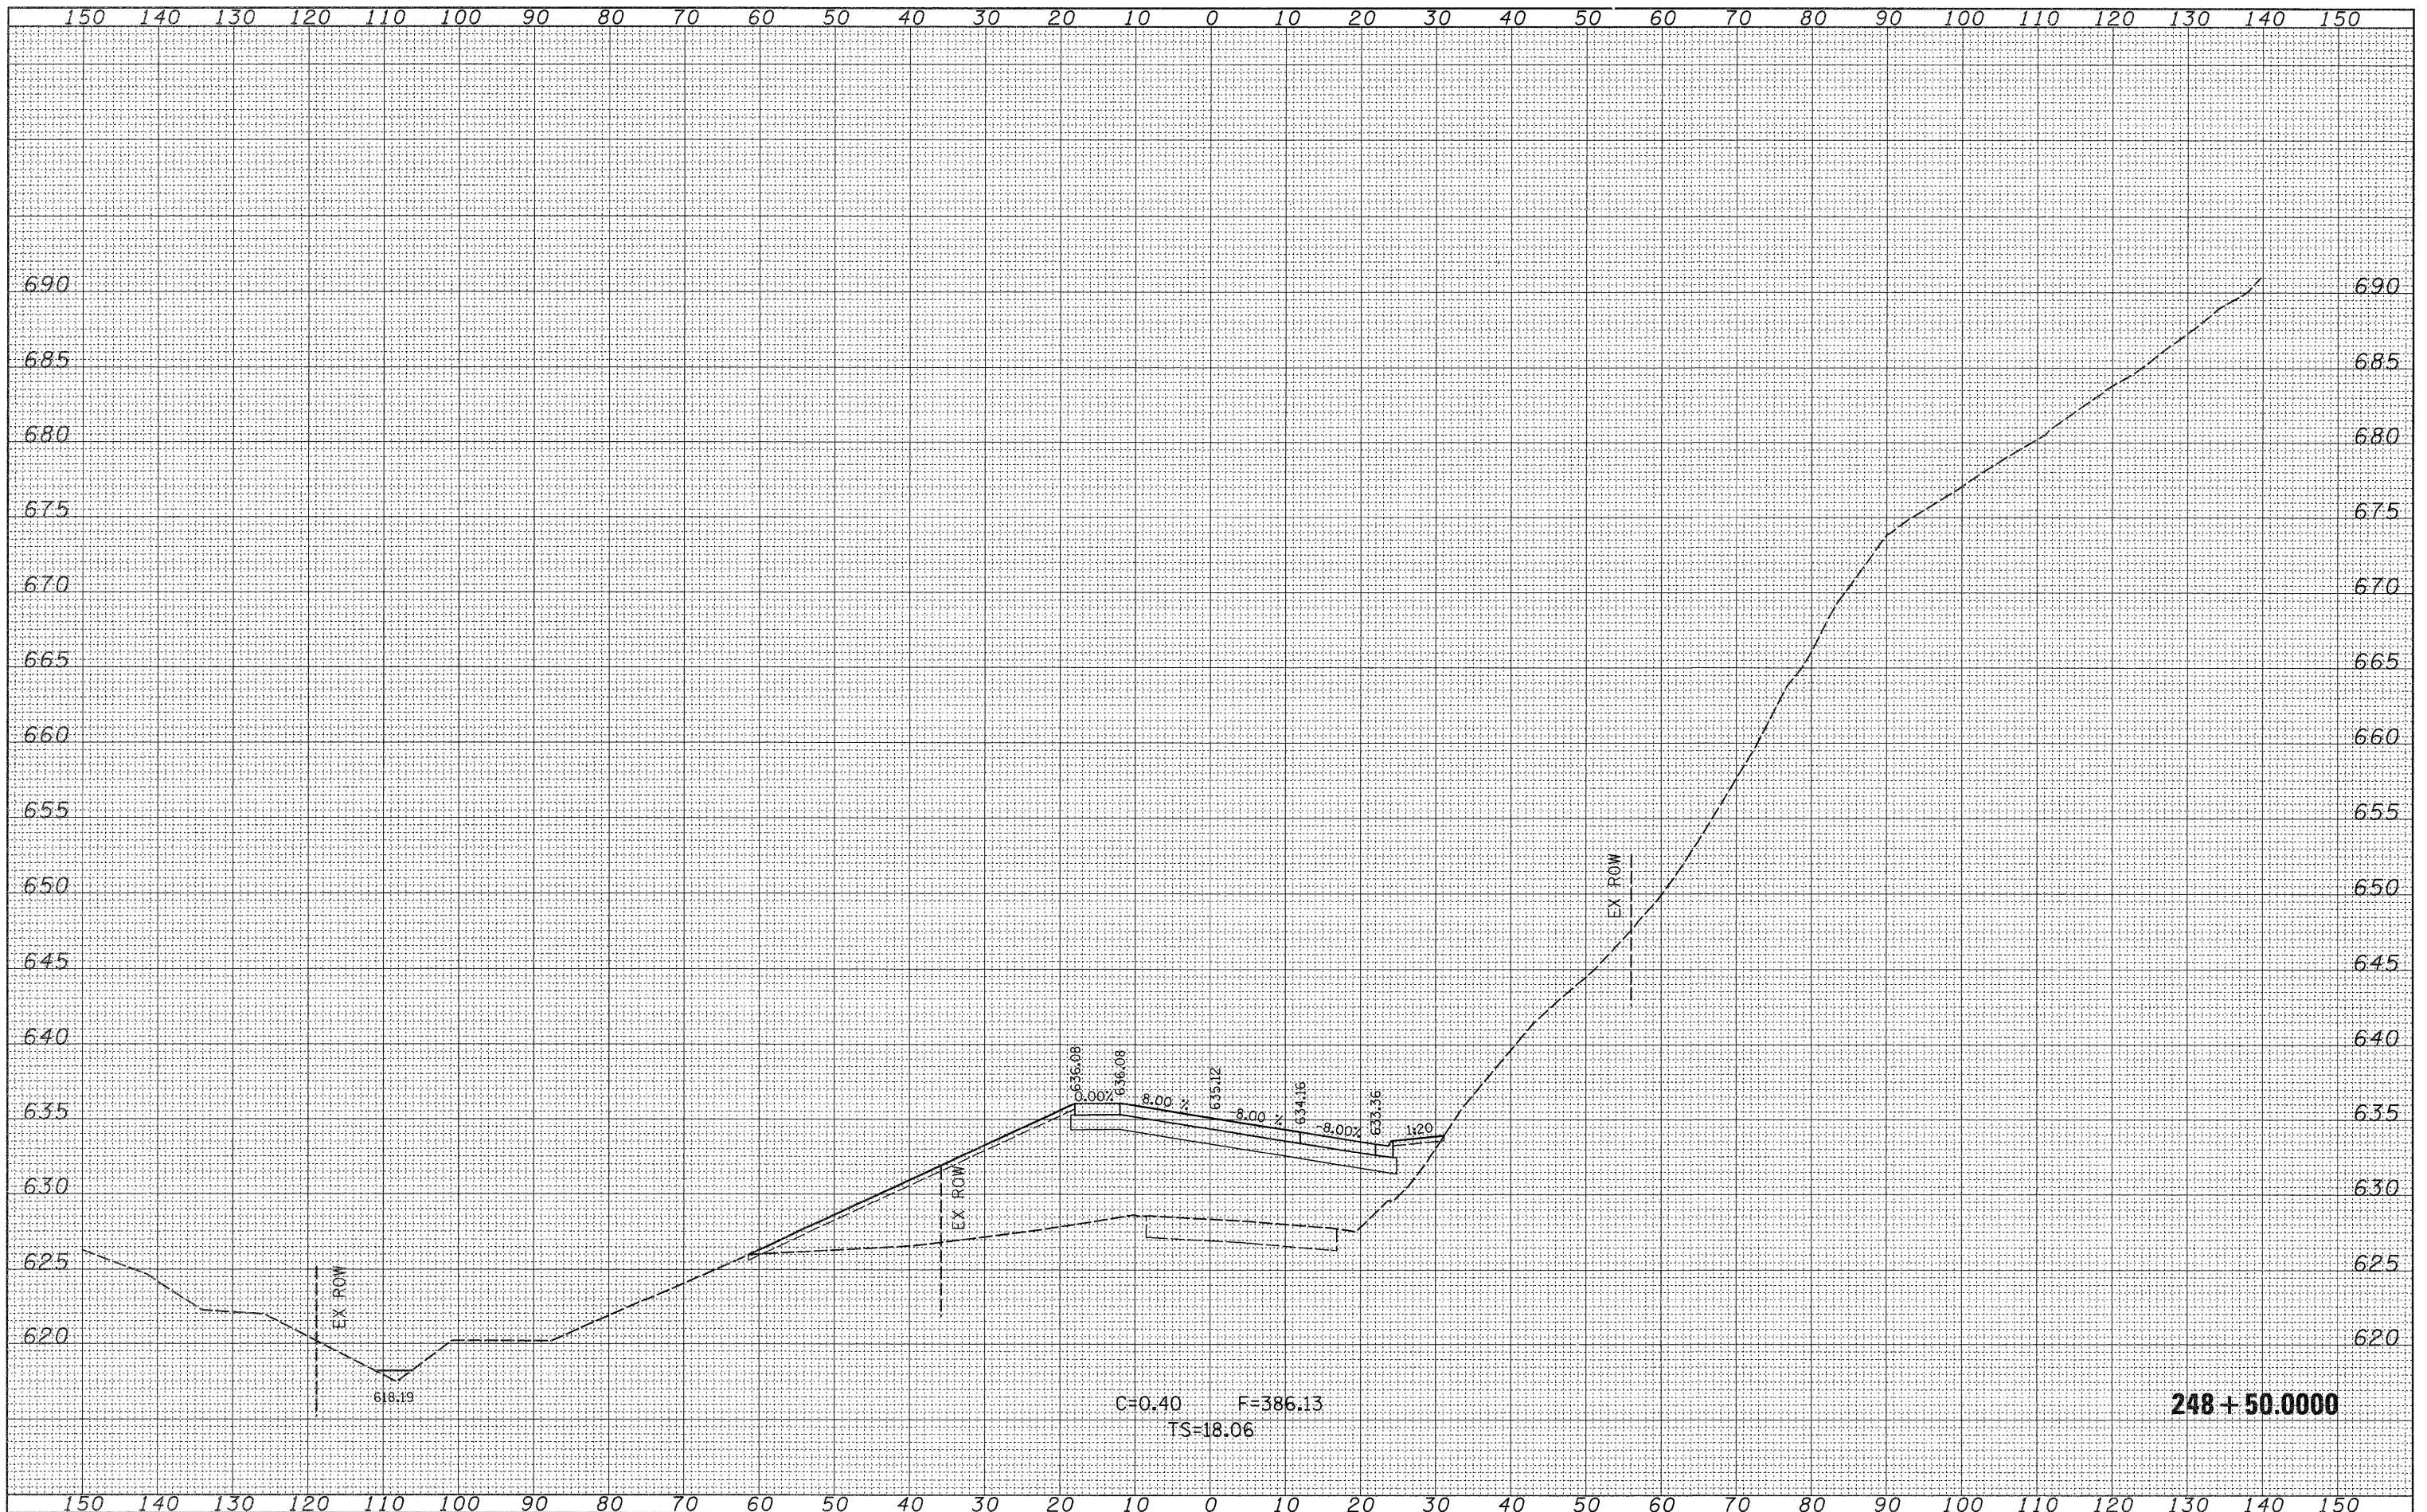

FILE NAME =
 c:\pw_work\p\w\DOT\CUSHMANBW\d0117366\0202008-

USER NAME = cushmanbw
 sashldgn
 PLOT SCALE = 1/8" = 100'-0"
 PLOT DATE = Wed Dec 09 11:11:50 2009

DESIGNED -
 DRAWN -
 CHECKED -
 DATE -

REVISED -
 REVISED -
 REVISED -
 REVISED -

**STATE OF ILLINOIS
 DEPARTMENT OF TRANSPORTATION**

**IL ROUTE 20
 MAINLINE CROSS SECTIONS**

SCALE: SHEET NO. OF SHEETS STA. 248+50.0000 TO STA. 248+50.0000

F.A.P. RTE. 301	SECTION 31T	COUNTY JO DAVIESS	TOTAL SHEETS 160	SHEET NO. 95
CONTRACT NO. 64D92				
ILLINOIS FED. AID PROJECT				