


DATE	
BY	
SURVEYED	
PLANNED	
FIELD DATE	
AREAS CHECKED	
FINAL SURVEY	
NOTE BOOK	
NO.	

DATE	
BY	
SURVEYED	
PLANNED	
FIELD DATE	
AREAS CHECKED	
ORIGINAL SURVEY	
NOTE BOOK	
NO.	

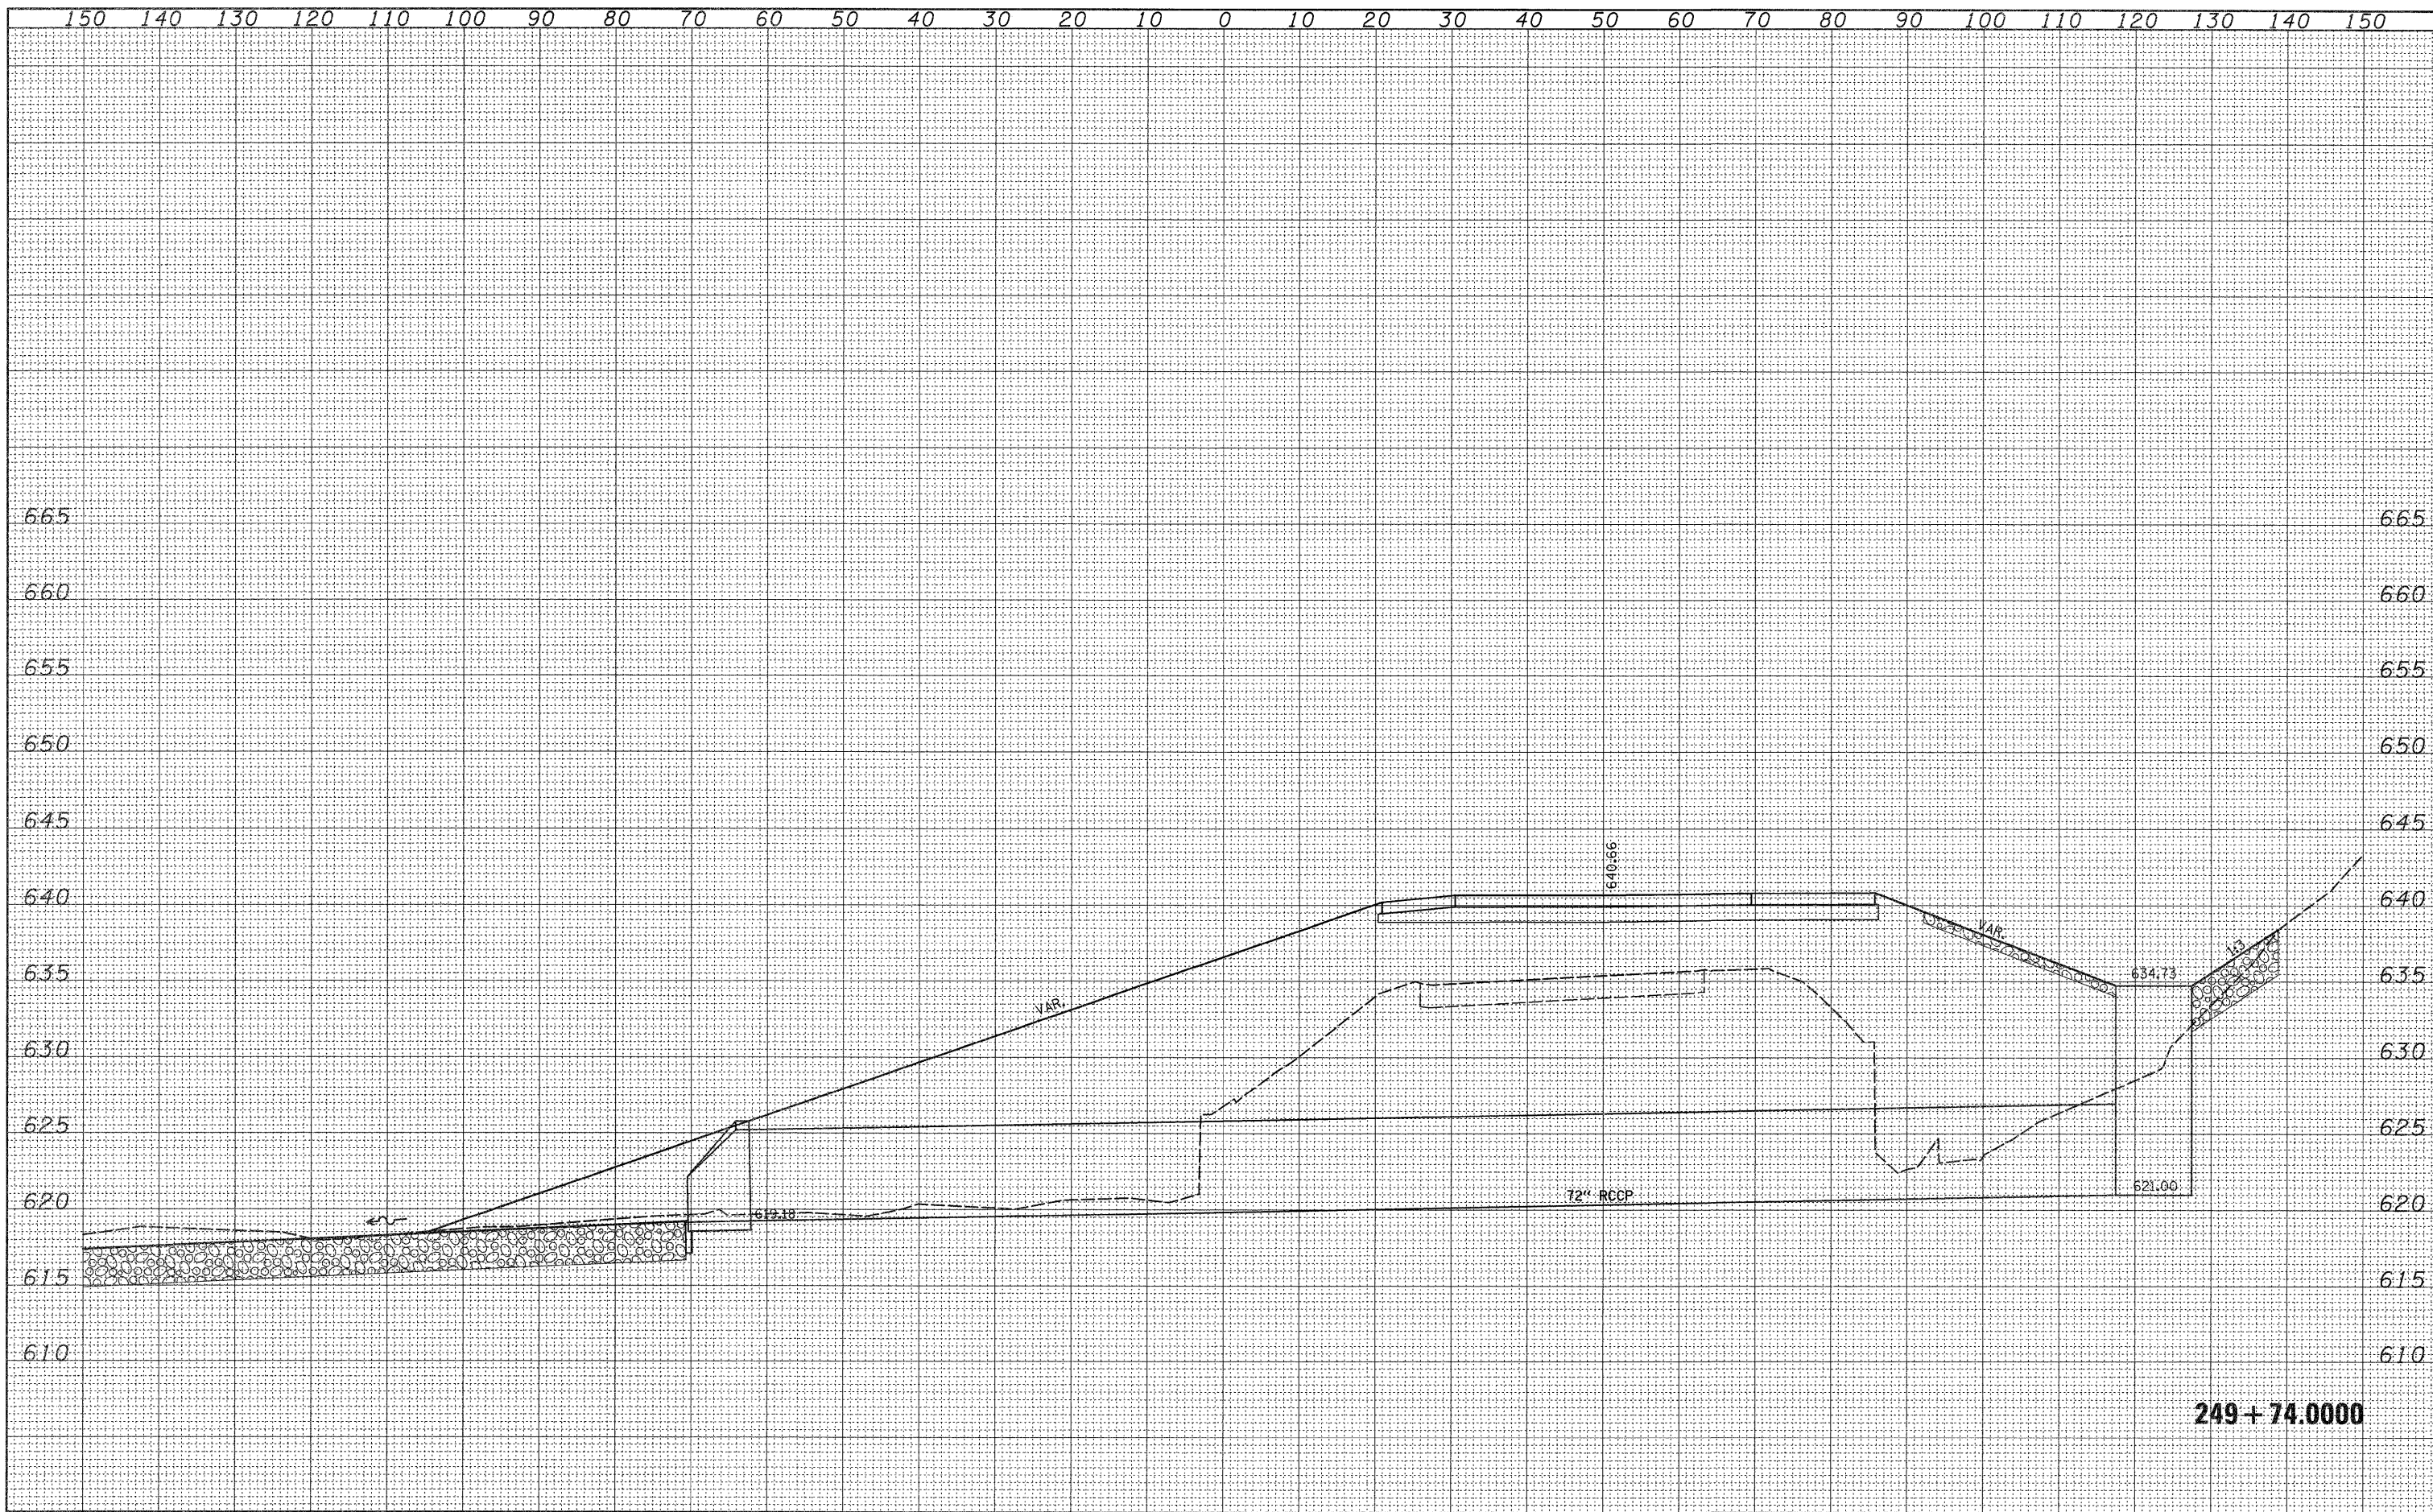

249+74.0000

FILE NAME =	USER NAME = cushmanbw	DESIGNED -	REVISED -	<b>STATE OF ILLINOIS</b> <b>DEPARTMENT OF TRANSPORTATION</b>				<b>IL ROUTE 20</b> <b>MAINLINE CROSS SECTIONS</b>				F.A.P. RTE.	SECTION	COUNTY	TOTAL SHEETS	SHEET NO.
c:\pw_work\PW\DOT\CUSHMANBW\p8117366\0202008-	ssht.dgn	DRAWN -	REVISED -									301	31T	JO DAVIESS	160	98
PLOT SCALE = 10.0000 "/td> <td>CHECKED -</td> <td>REVISED -</td> <td>SCALE:</td> <td>SHEET NO.</td> <td>OF</td> <td>SHEETS</td> <td>STA. 249+74.0000 TO STA. 249+74.0000</td> <td colspan="4">ILLINOIS FED. AID PROJECT</td>	CHECKED -	REVISED -	SCALE:	SHEET NO.	OF	SHEETS	STA. 249+74.0000 TO STA. 249+74.0000	ILLINOIS FED. AID PROJECT								
PLOT DATE = Wed Dec 09 11:11:52 2009	DATE -	REVISED -														