


DATE	
BY	
SURVEY	
PLotted	
NOTE BOOK	
AREAS CHECKED	
NO.	

DATE	
BY	
ORIGINAL SURVEY	
NOTE BOOK	
AREAS CHECKED	
NO.	

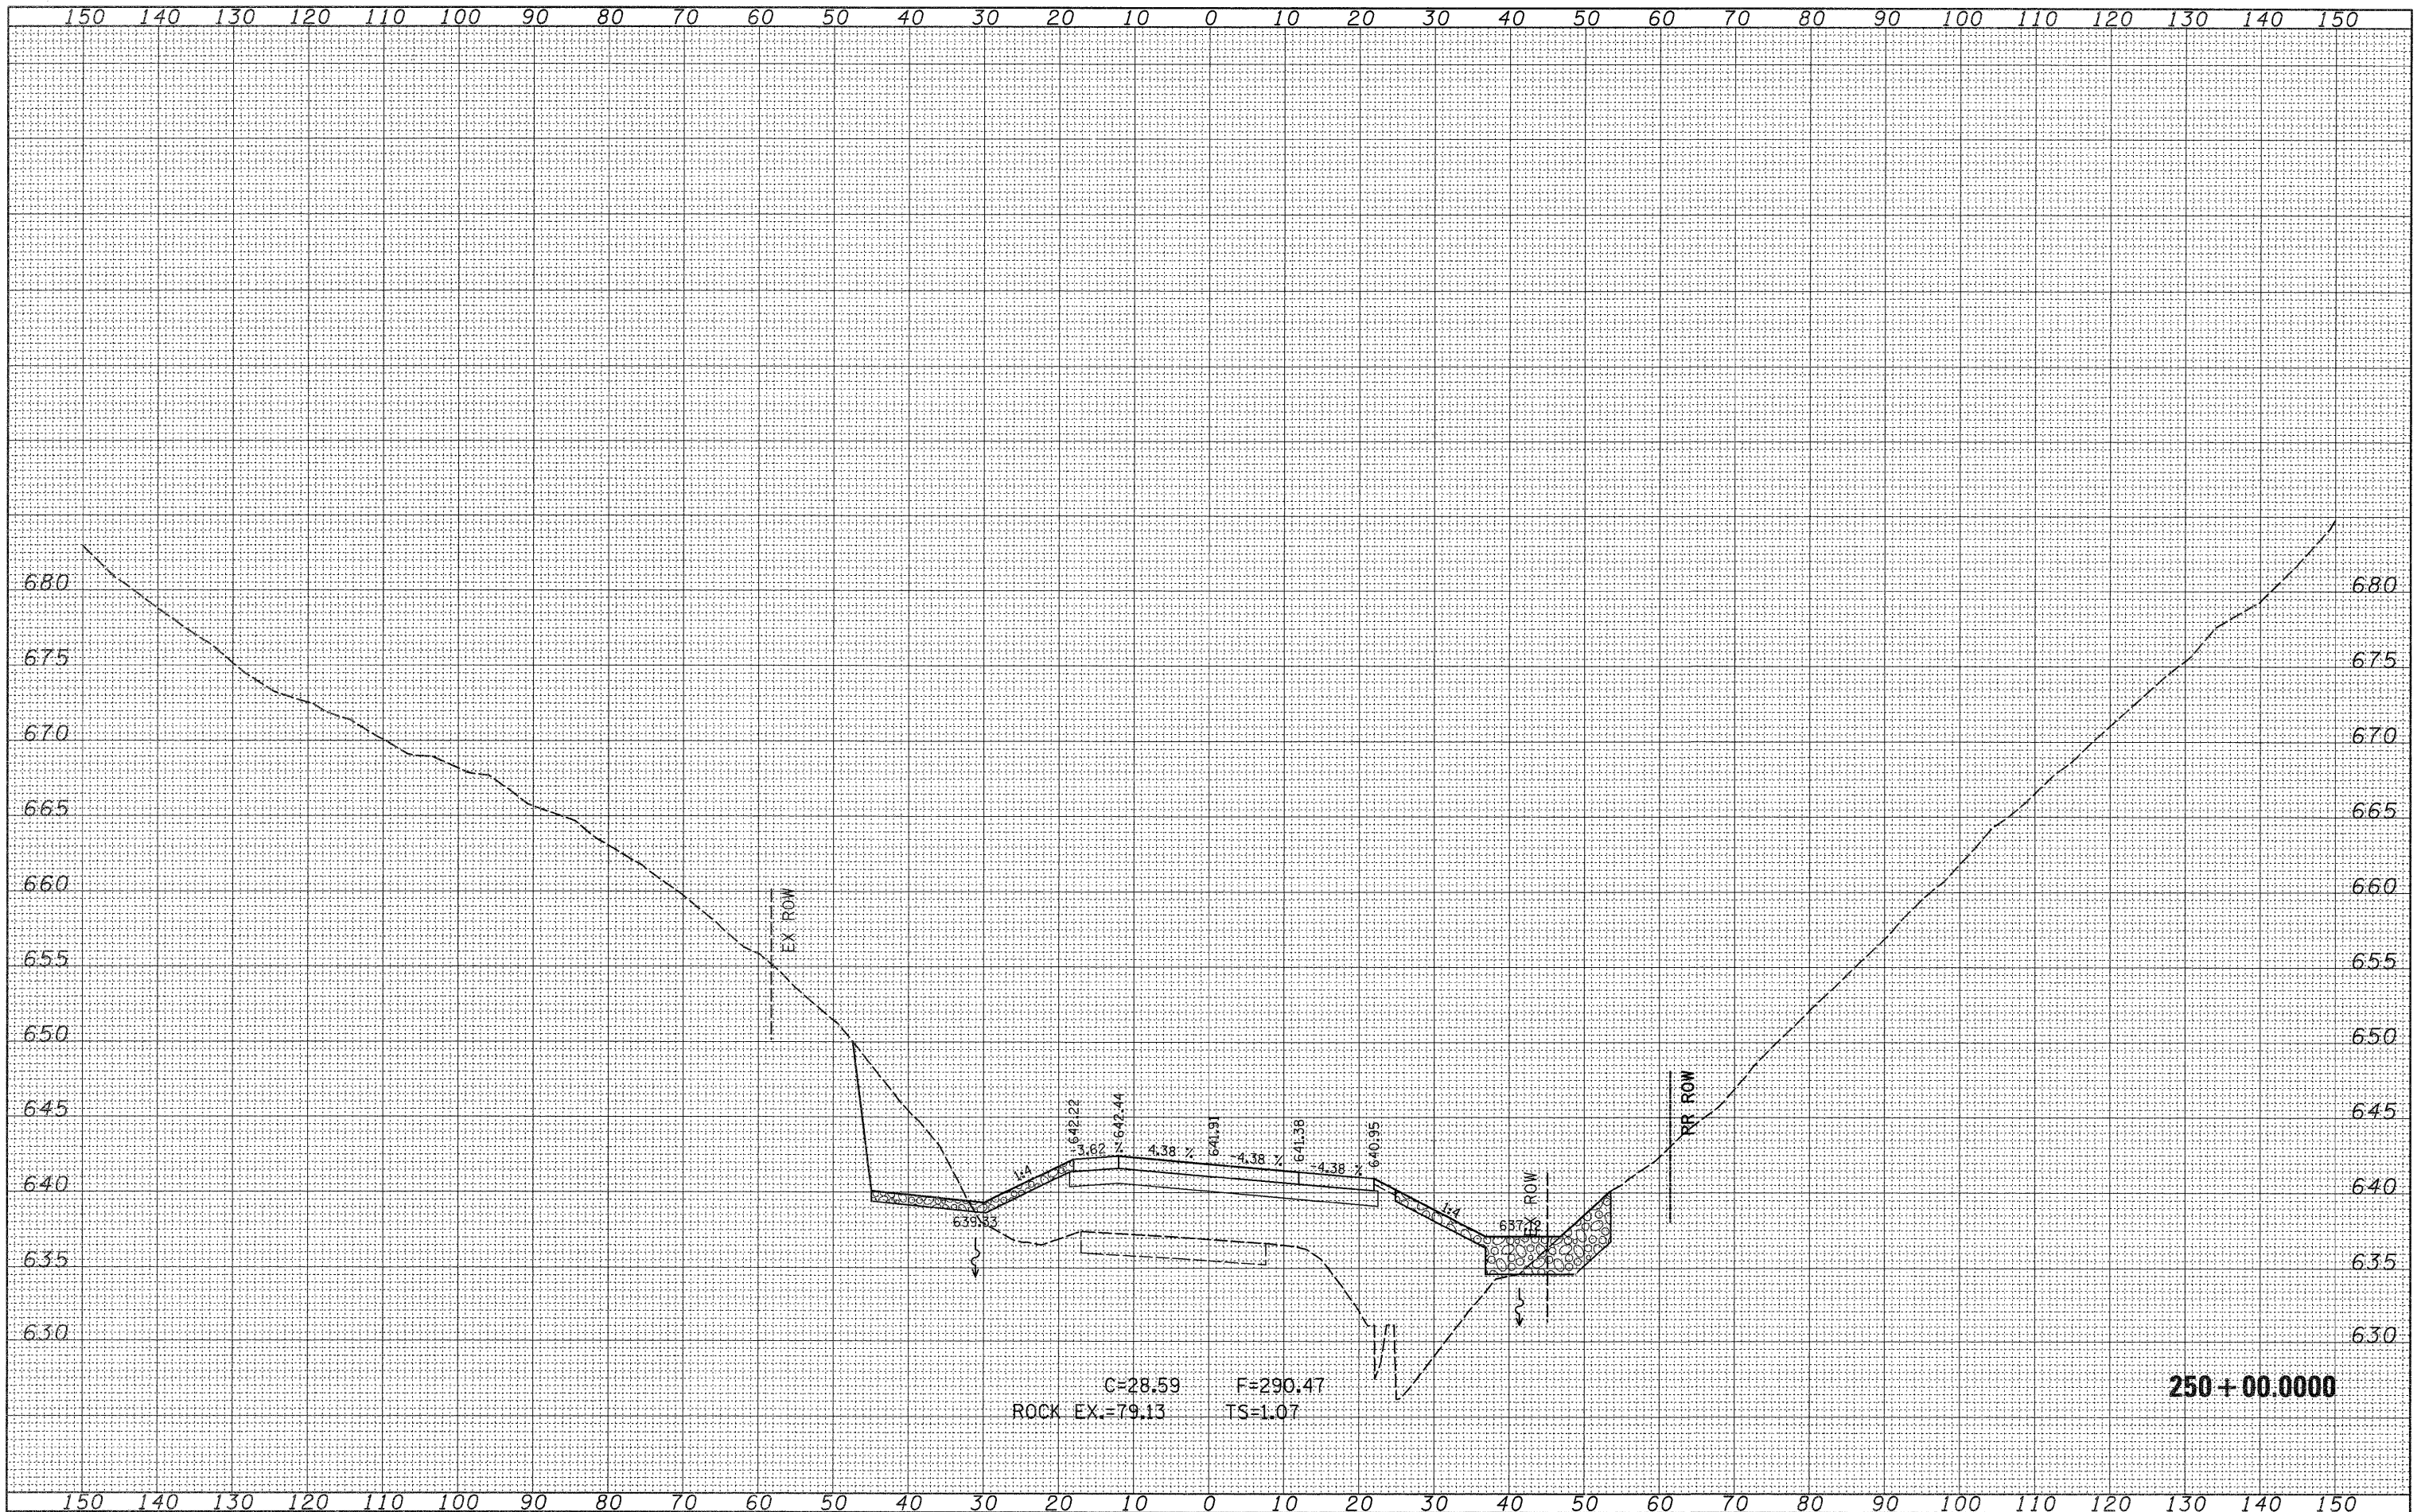

FILE NAME =
 c:\pwork\FWIDOT\CUSHMANBW\d8117366\0202008

USER NAME = cushmanbw	DESIGNED -
ssht.dgn	DRAWN -
PLOT SCALE = 10.0000 / IN.	CHECKED -
PLOT DATE = Wed Dec 09 11:11:53 2009	DATE -

REVISED -
REVISED -
REVISED -
REVISED -

**STATE OF ILLINOIS
 DEPARTMENT OF TRANSPORTATION**

**IL ROUTE 20
 MAINLINE CROSS SECTIONS**

SCALE: SHEET NO. OF SHEETS STA. 250+00.0000 TO STA. 250+00.0000

F.A.P. RTE. 3C1	SECTION 31T	COUNTY JO DAVIESS	TOTAL SHEETS 160	SHEET NO. 99
CONTRACT NO. 64D92				ILLINOIS FED. AID PROJECT