


DATE	
BY	
SURVEYED	
PLOTTED	
TABLET	
NOTE BOOK	
AREAS CHECKED	
NO.	

DATE	
BY	
SURVEYED	
PLOTTED	
TABLET	
NOTE BOOK	
AREAS CHECKED	
NO.	

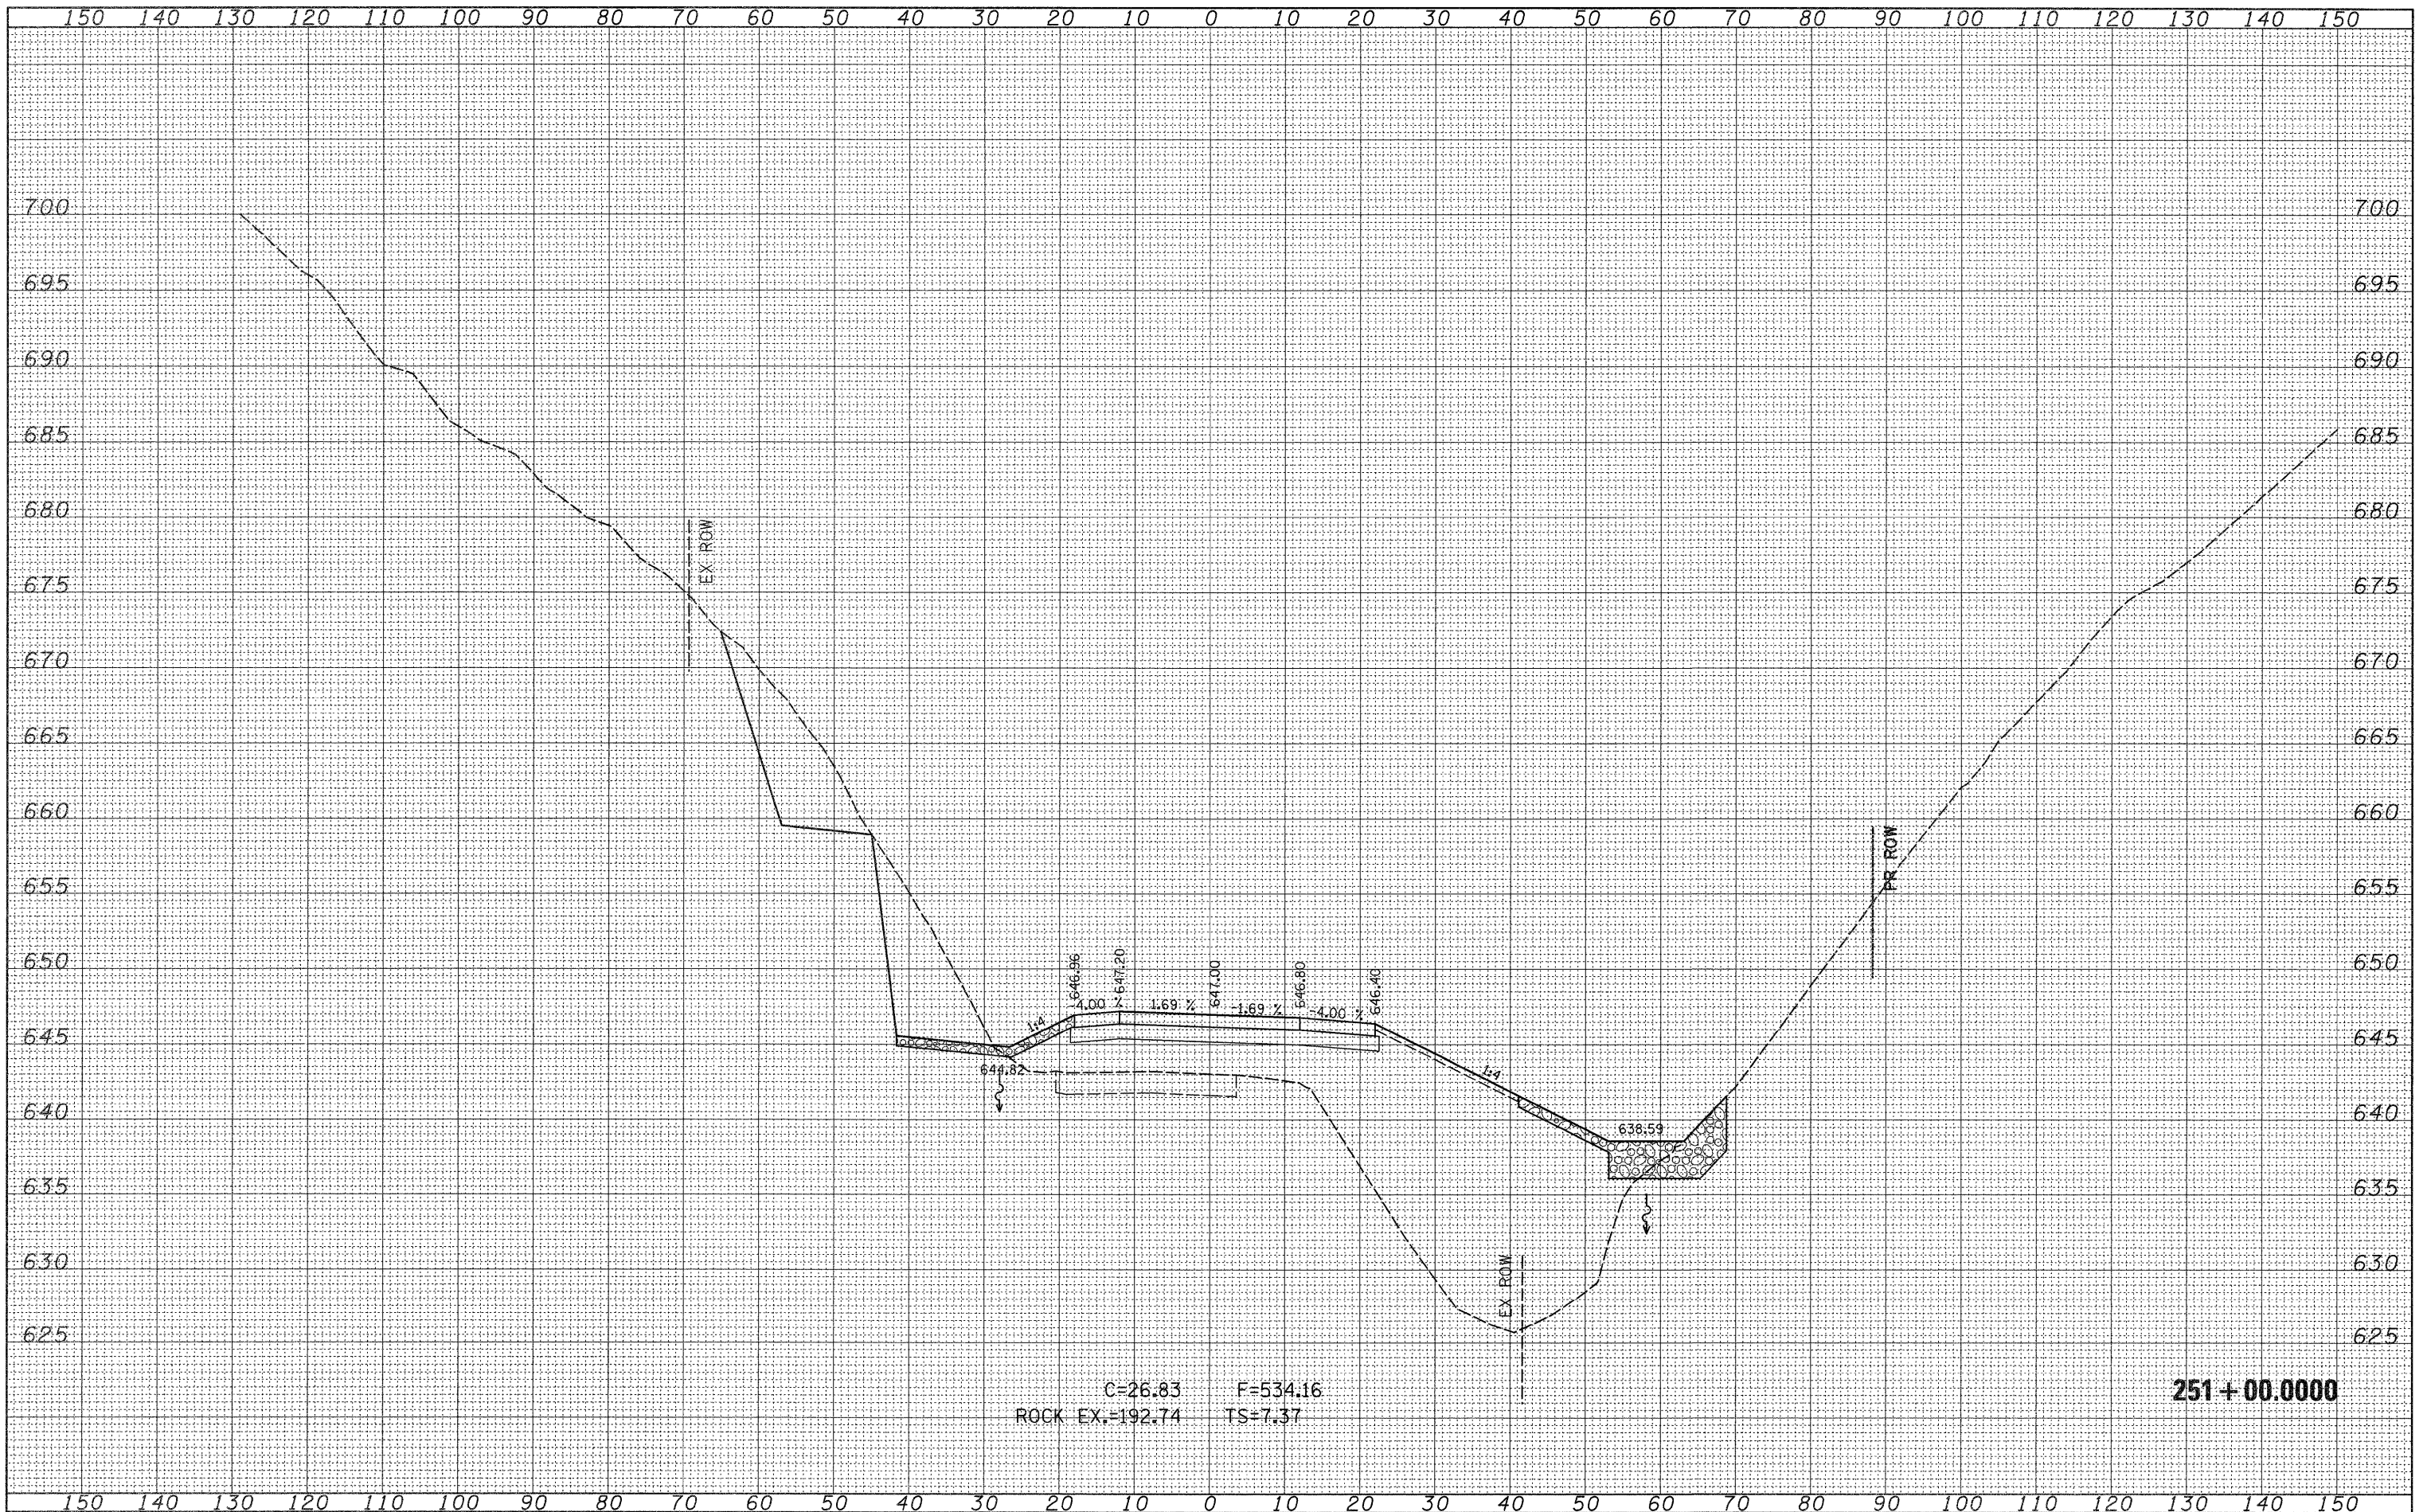

C=26.83 F=534.16
 ROCK EX.=192.74 TS=7.37

251+00.0000

FILE NAME =
 c:\pwork\PWIDOT\CUSHMANBW\d0117386\0202008-

USER NAME = cushmanbw
 asht.dgn
 PLOT SCALE = 18.0000' / IN.
 PLOT DATE = Wed Dec 09 11:11:54 2009

DESIGNED -
 DRAWN -
 CHECKED -
 DATE -

REVISED -
 REVISED -
 REVISED -
 REVISED -

STATE OF ILLINOIS
 DEPARTMENT OF TRANSPORTATION

IL ROUTE 20
 MAINLINE CROSS SECTIONS
 SCALE: SHEET NO. OF SHEETS STA. 251+00.0000 TO STA. 251+00.0000

F.A.P. RTE. 301	SECTION 31T	COUNTY JO DAVIESS	TOTAL SHEETS 160	SHEET NO. 101
CONTRACT NO. 64D92			ILLINOIS FED. AID PROJECT	