


DATE	
BY	
SURVEYED	
PLANNED	
FIELD DATE	
AREAS CHECKED	
FINAL SURVEY	
NOTE BOOK	
NO.	

DATE	
BY	
SURVEYED	
PLANNED	
FIELD DATE	
AREAS CHECKED	
ORIGINAL SURVEY	
NOTE BOOK	
NO.	

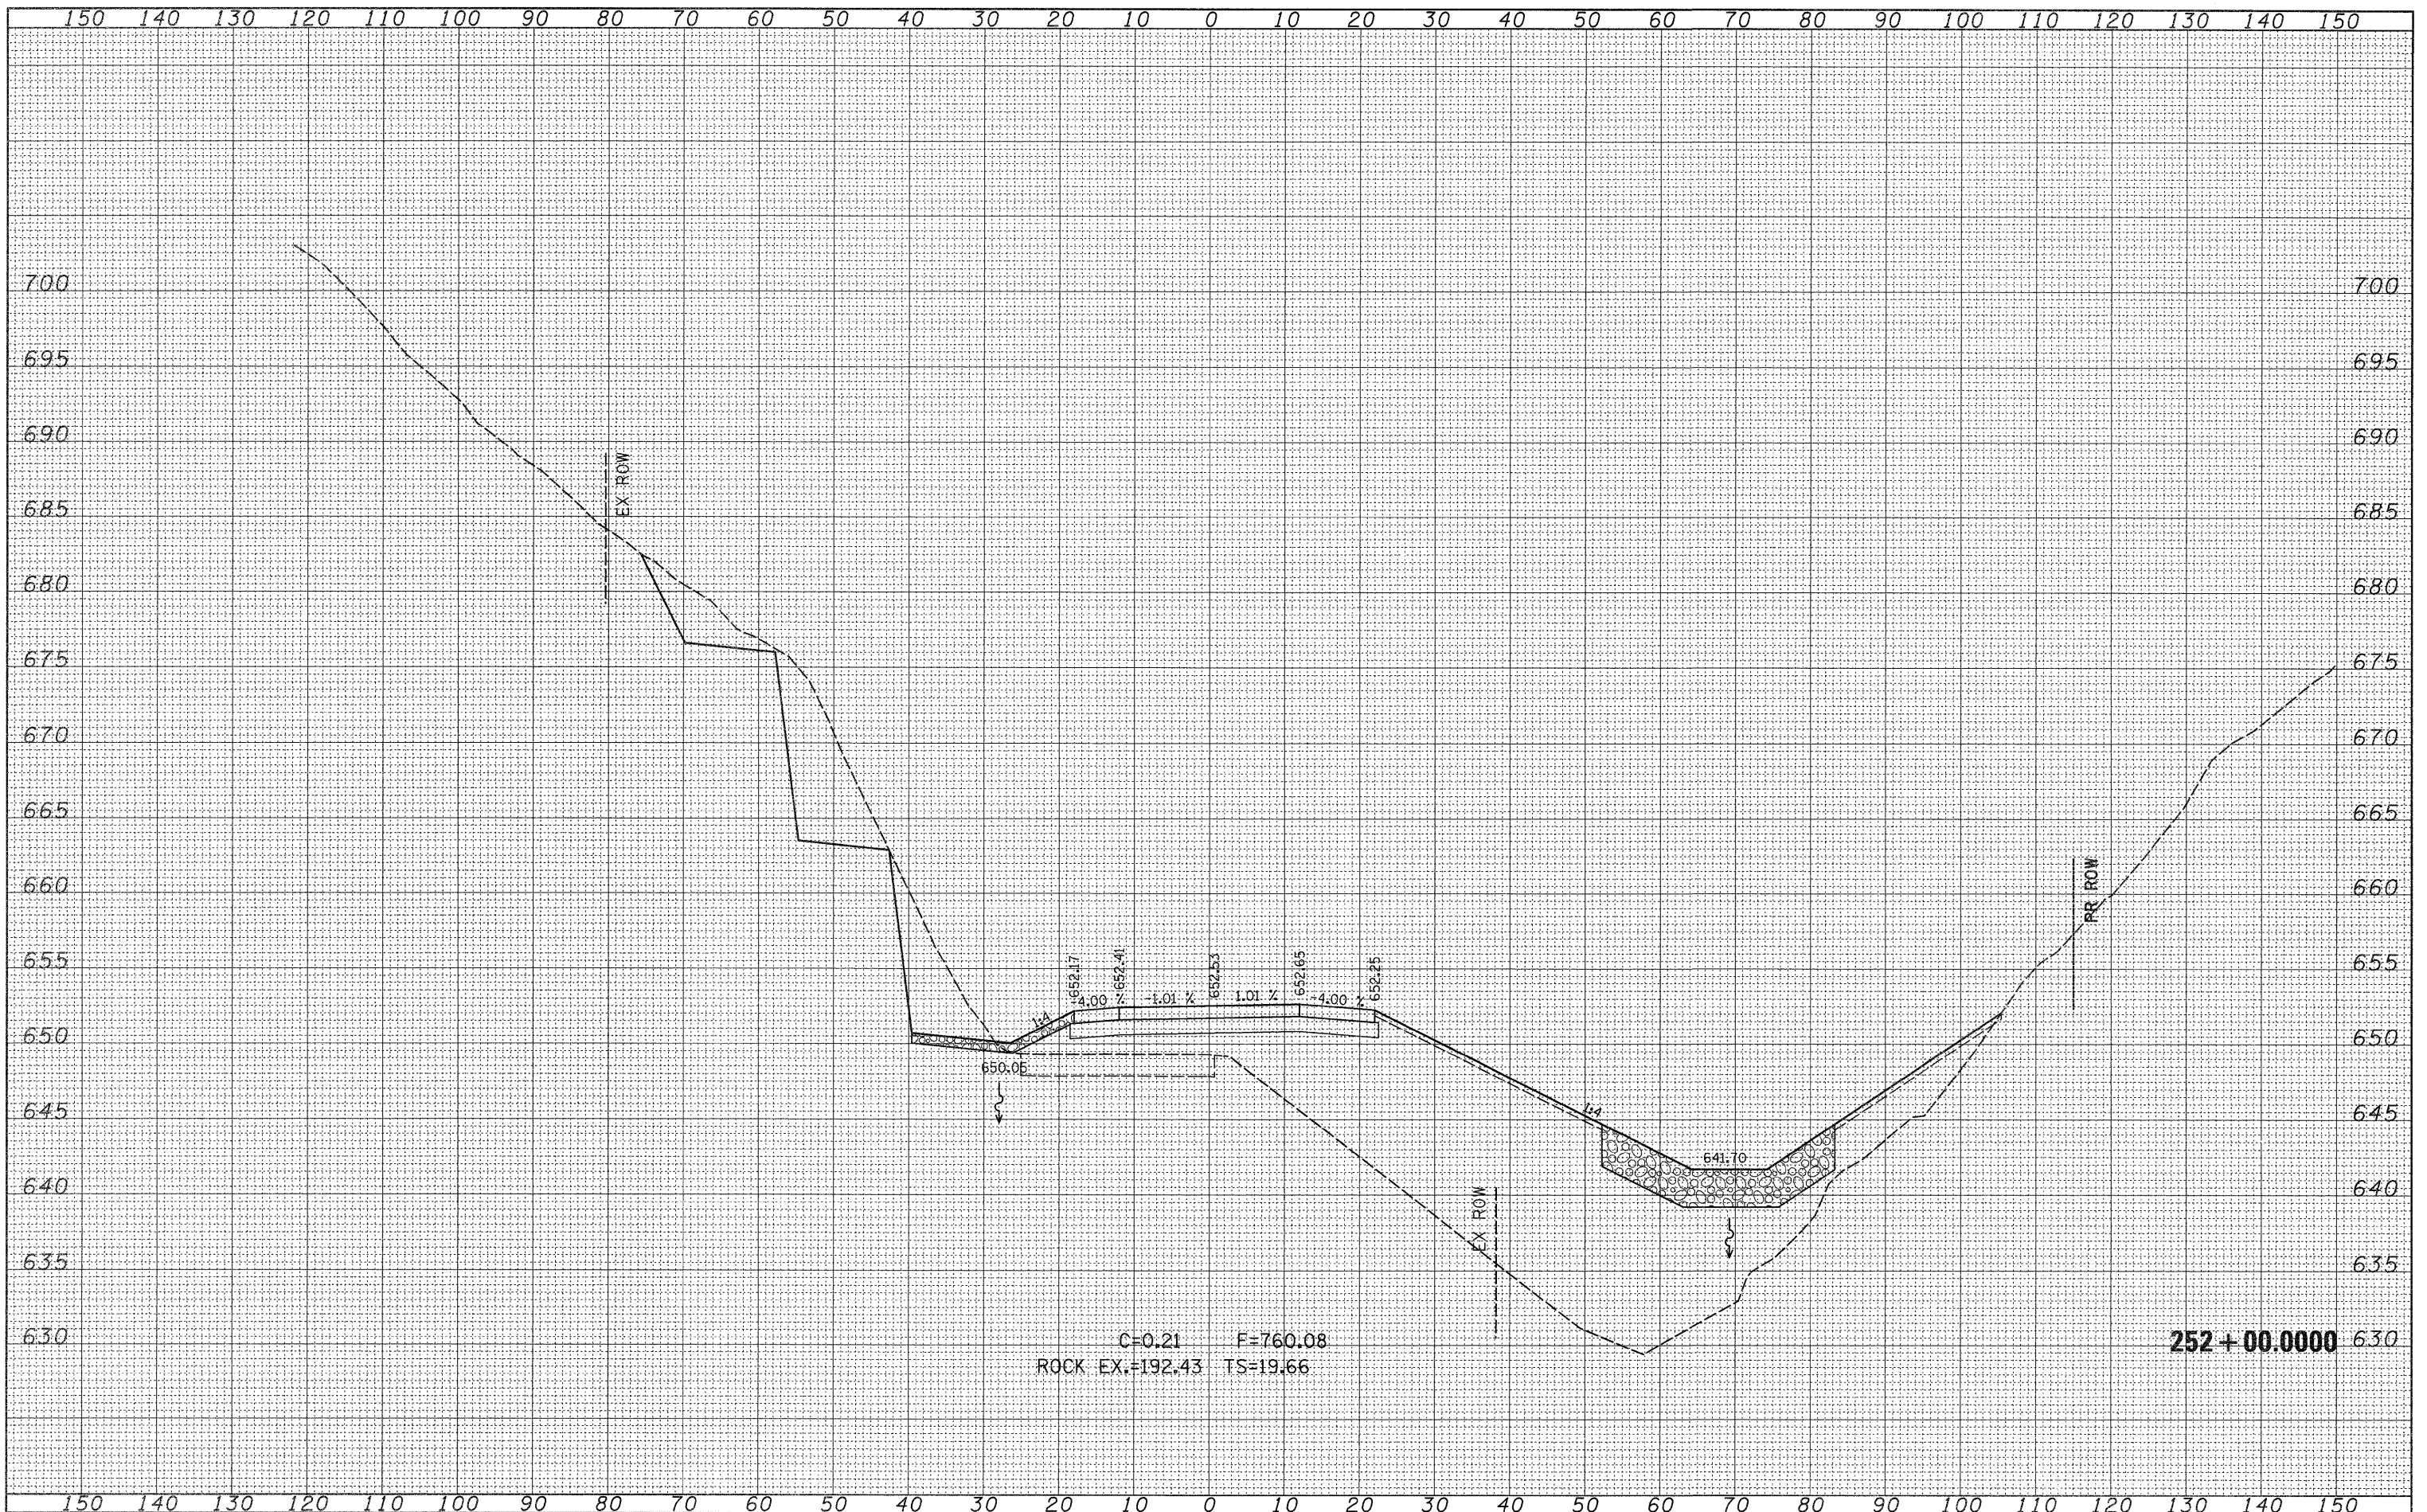

FILE NAME =  
 c:\pw\_work\PW100T\CUSHMANBW\d0117386\02202608-

USER NAME = cushmanbw  
 sahtdgn  
 PLOT SCALE = 10,0000 "/ IN.  
 PLOT DATE = Wed Dec 09 11:11:55 2009

DESIGNED -  
 DRAWN -  
 CHECKED -  
 DATE -

REVISED -  
 REVISED -  
 REVISED -  
 REVISED -

**STATE OF ILLINOIS  
 DEPARTMENT OF TRANSPORTATION**

**IL ROUTE 20  
 MAINLINE CROSS SECTIONS**

SCALE: SHEET NO. OF SHEETS STA. 252+00.0000 TO STA. 252+00.0000

F.A.P. RTE. 301	SECTION 31T	COUNTY JO DAVIESS	TOTAL SHEETS 160	SHEET NO. 103
CONTRACT NO. 64D92			ILLINOIS FED. AID PROJECT	