


DATE	
BY	
SURVEYED	
PLOTTED	
NOTE BOOK	
AREAS CHECKED	

DATE	
BY	
ORIGINAL SURVEY	
NOTE BOOK	
AREAS CHECKED	

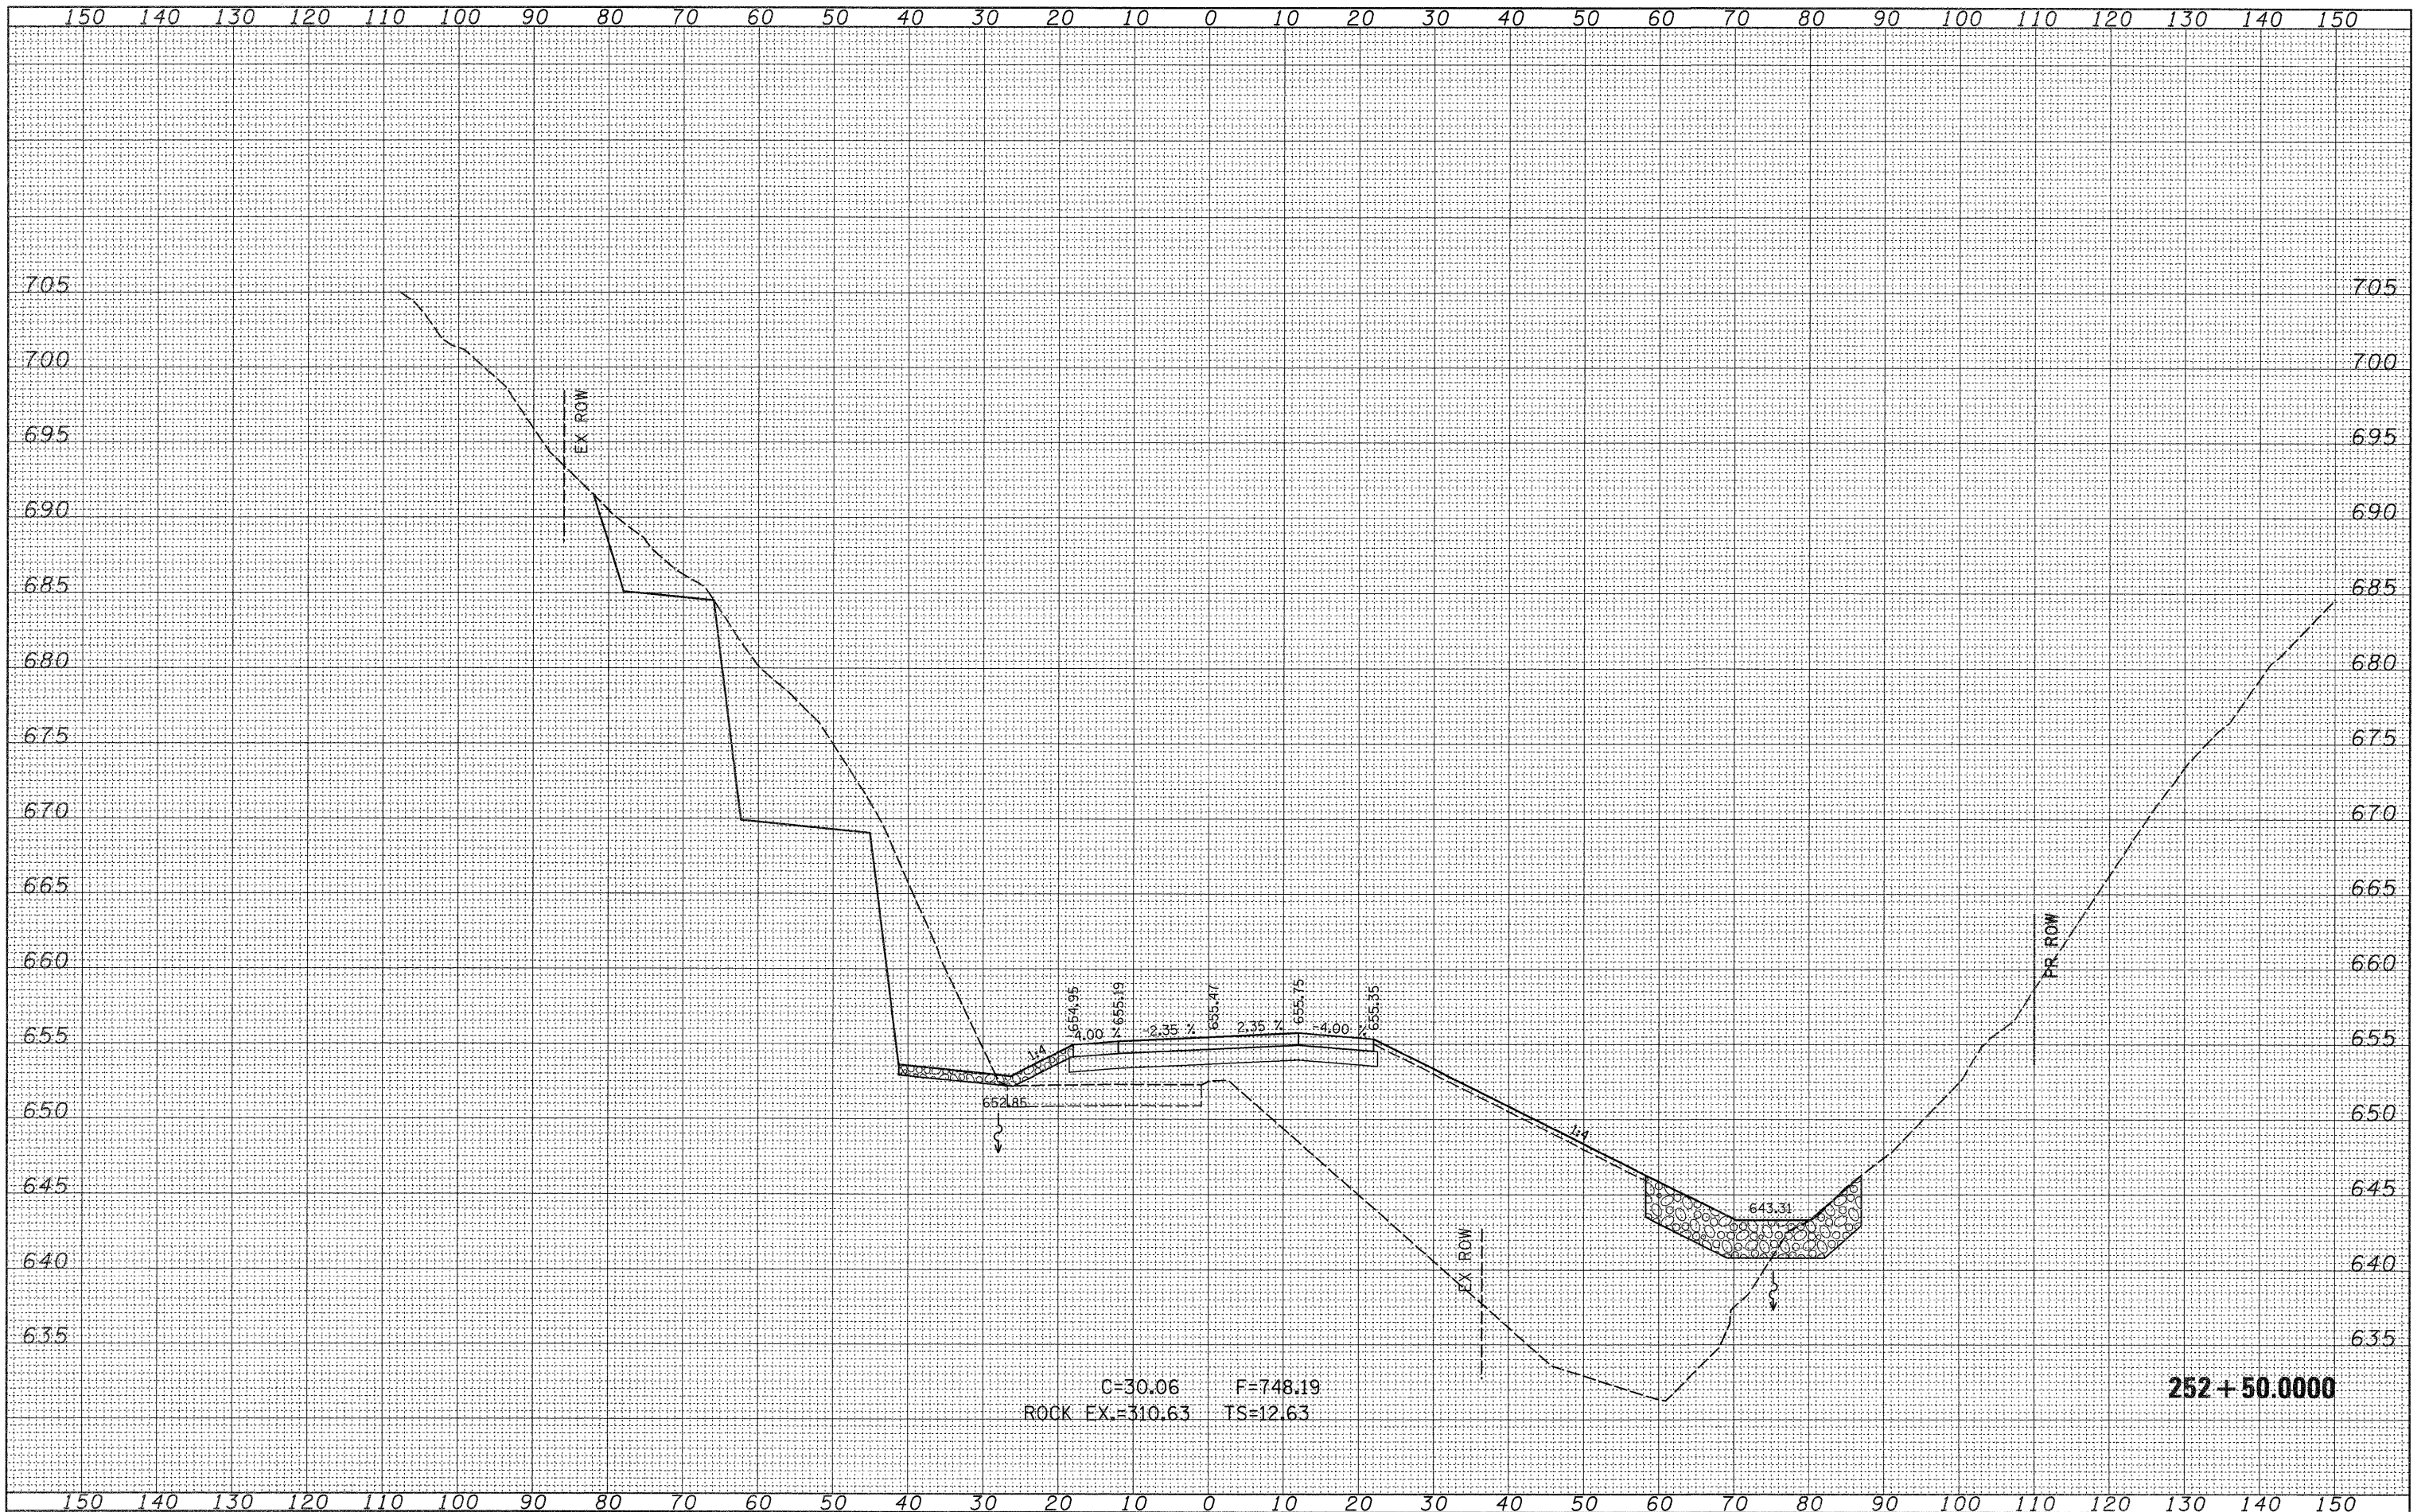

FILE NAME =
 c:\pwork\PIWIDOT\CUSHMANBW\d8117386\0202008-

USER NAME = cushmanbw
 sashdgn
 PLOT SCALE = 10.0000" / IN.
 PLOT DATE = Wed Dec 09 11:11:55 2009

DESIGNED -
 DRAWN -
 CHECKED -
 DATE -

REVISED -
 REVISED -
 REVISED -
 REVISED -

STATE OF ILLINOIS
 DEPARTMENT OF TRANSPORTATION

IL ROUTE 20
 MAINLINE CROSS SECTIONS
 SCALE: SHEET NO. OF SHEETS STA. 252+50.0000 TO STA. 252+50.0000

F.A.P. RTE. 301	SECTION 31T	COUNTY JO DAVIESS	TOTAL SHEETS 160	SHEET NO. 104
CONTRACT NO. 64D92			ILLINOIS FED. AID PROJECT	