


DATE	
BY	
FINAL SURVEY	
SURVEYED	
PLANNED	
TEMPLATE	
NOTE BOOK	
AREAS CHECKED	
NO.	

DATE	
BY	
ORIGINAL SURVEY	
SURVEYED	
PLANNED	
TEMPLATE	
NOTE BOOK	
AREAS CHECKED	
NO.	

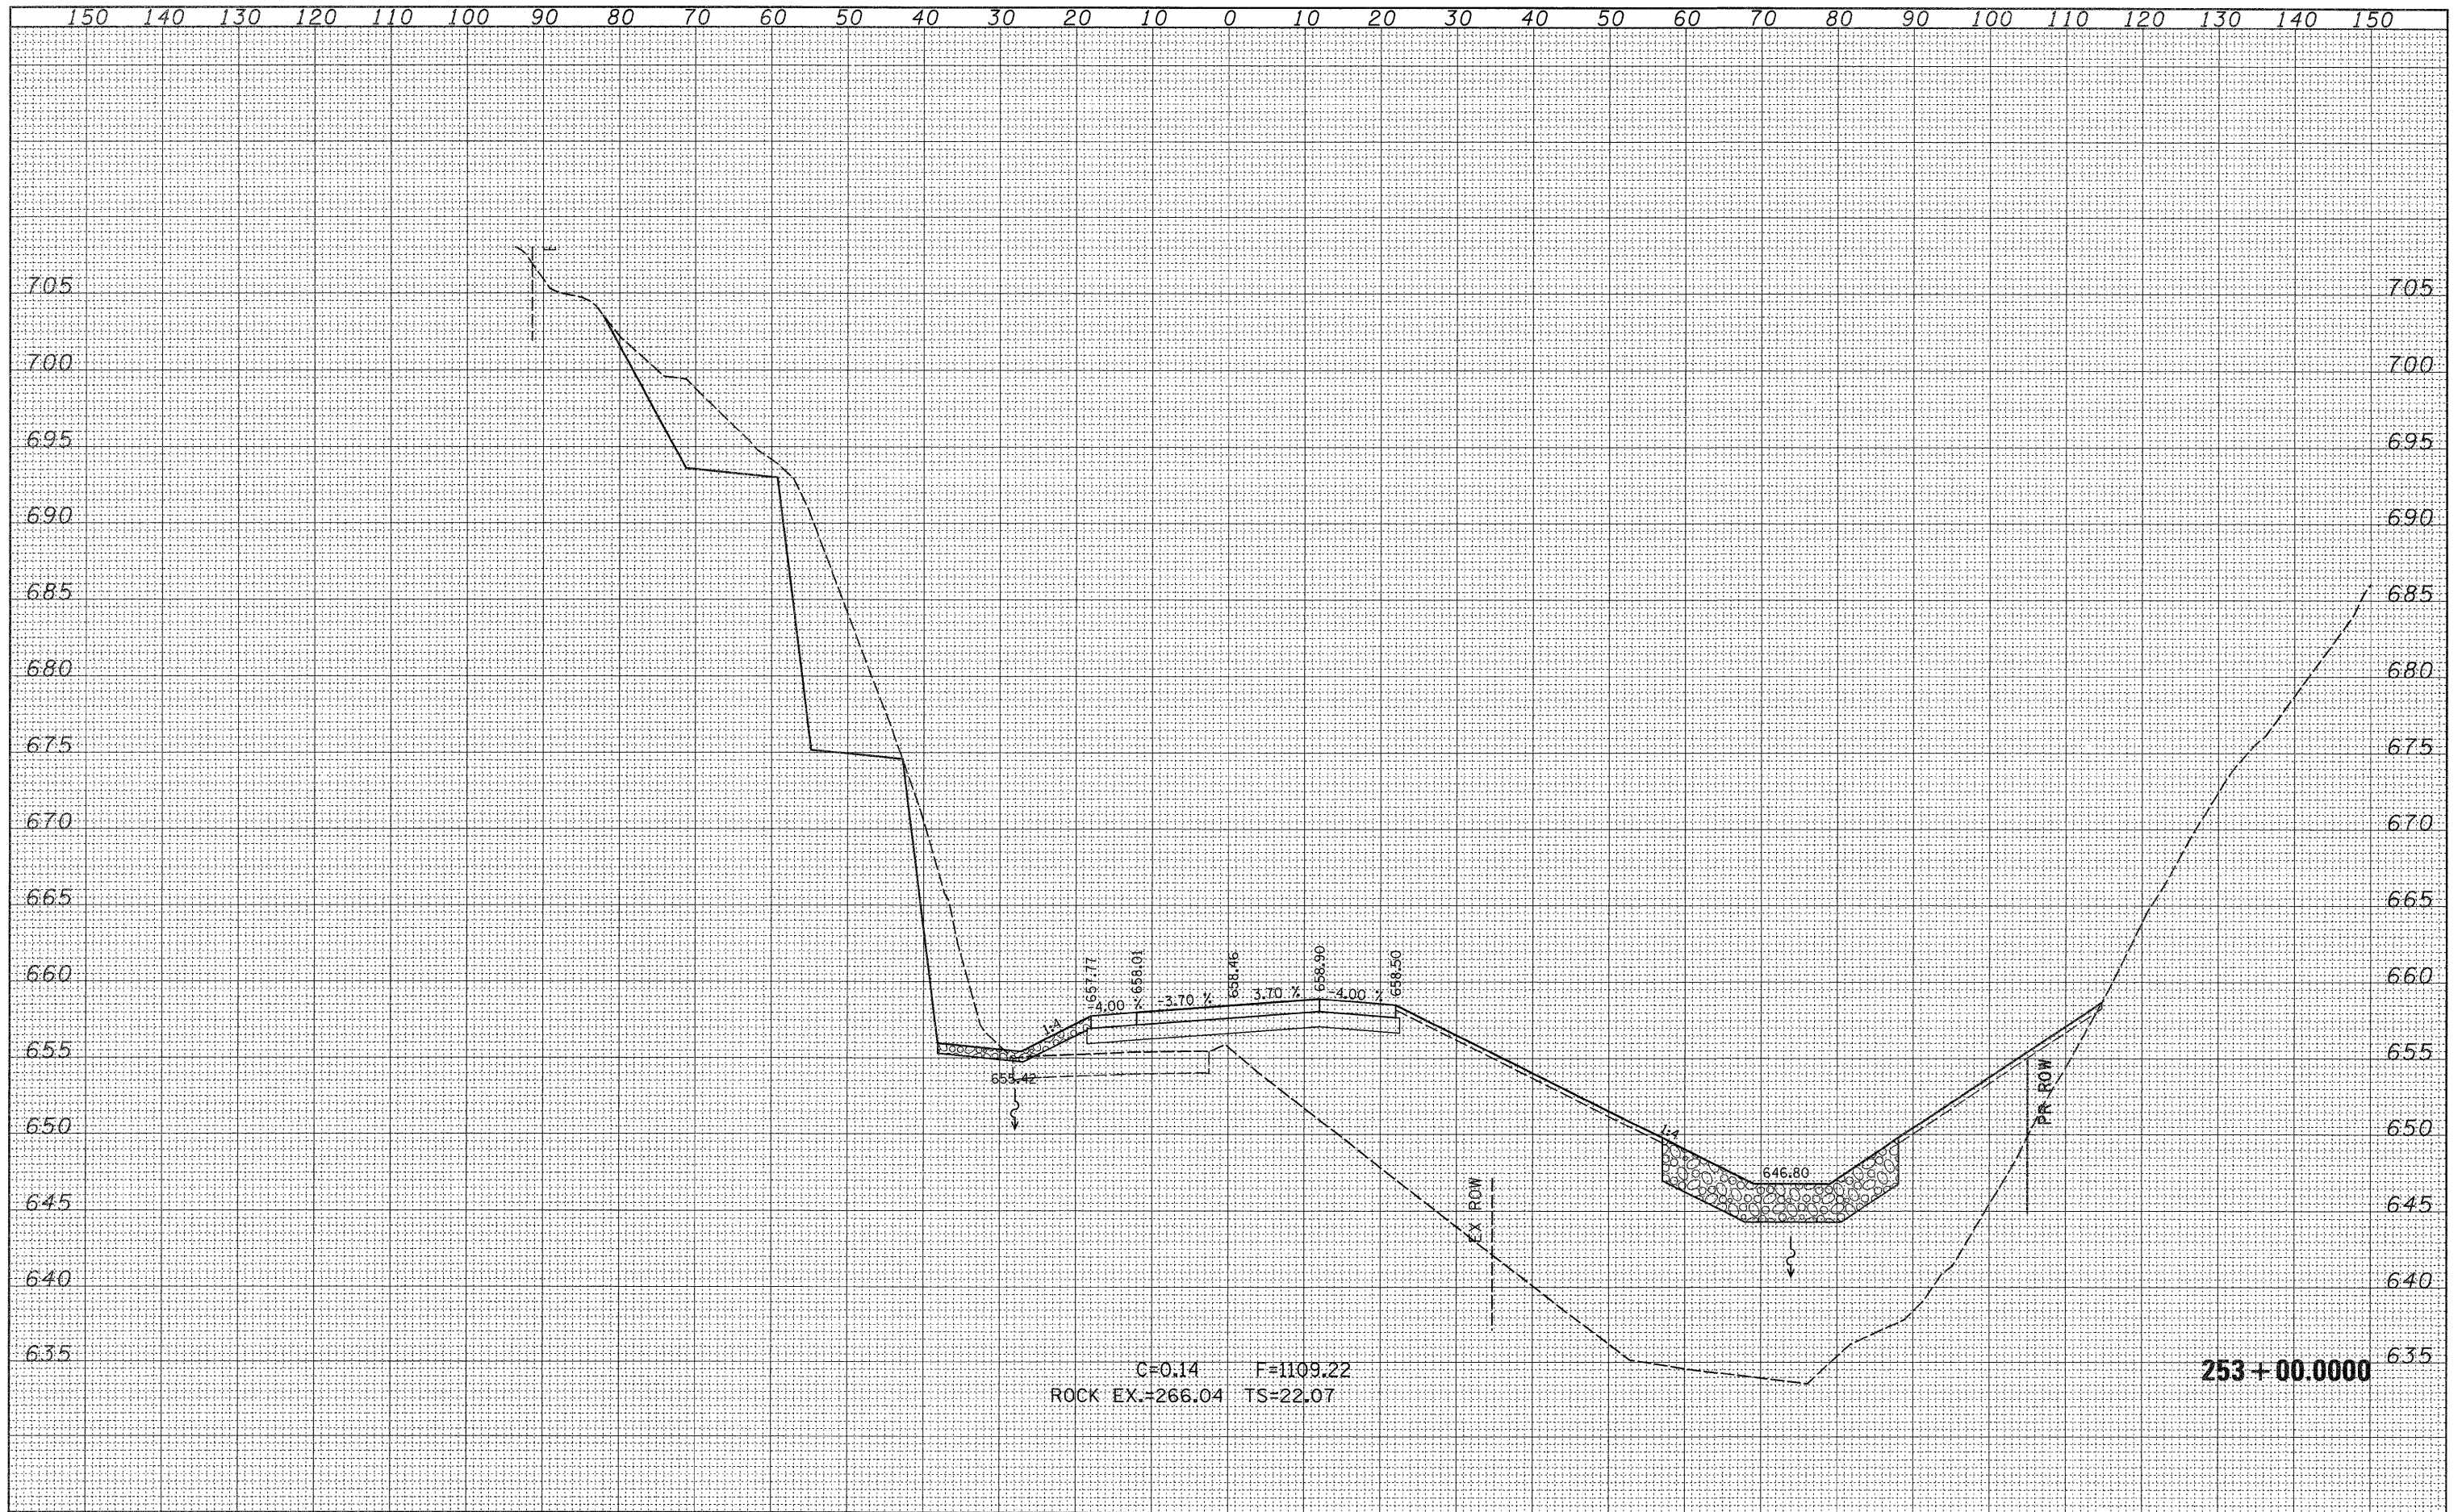

FILE NAME =	USER NAME = cushmanbw	DESIGNED -	REVISED -	STATE OF ILLINOIS DEPARTMENT OF TRANSPORTATION	IL ROUTE 20 MAINLINE CROSS SECTIONS		F.A.P. RTE.	SECTION	COUNTY	TOTAL SHEETS	SHEET NO.
c:\pwork\p\1007\CUSHMANBW\d0117385\0202808-	asht.dgn	DRAWN -	REVISED -		301	31T	JO DAVIESS	160	105		
PLOT SCALE = 10.0000' / IN.	CHECKED -	REVISED -	REVISED -		SCALE: SHEET NO. OF SHEETS STA. 253+00.0000 TO STA. 253+00.0000		CONTRACT NO. 64D92		ILLINOIS FED. AID PROJECT		
PLOT DATE = Wed Dec 09 11:11:56 2009	DATE -	REVISED -	REVISED -								