


BY	DATE
SURVEYED	
PLOTTED	
REVISIONS	
AREAS CHECKED	
FINAL SURVEY	
NOTE BOOK	
NO.	

BY	DATE
SURVEYED	
PLOTTED	
REVISIONS	
AREAS CHECKED	
ORIGINAL SURVEY	
NOTE BOOK	
NO.	

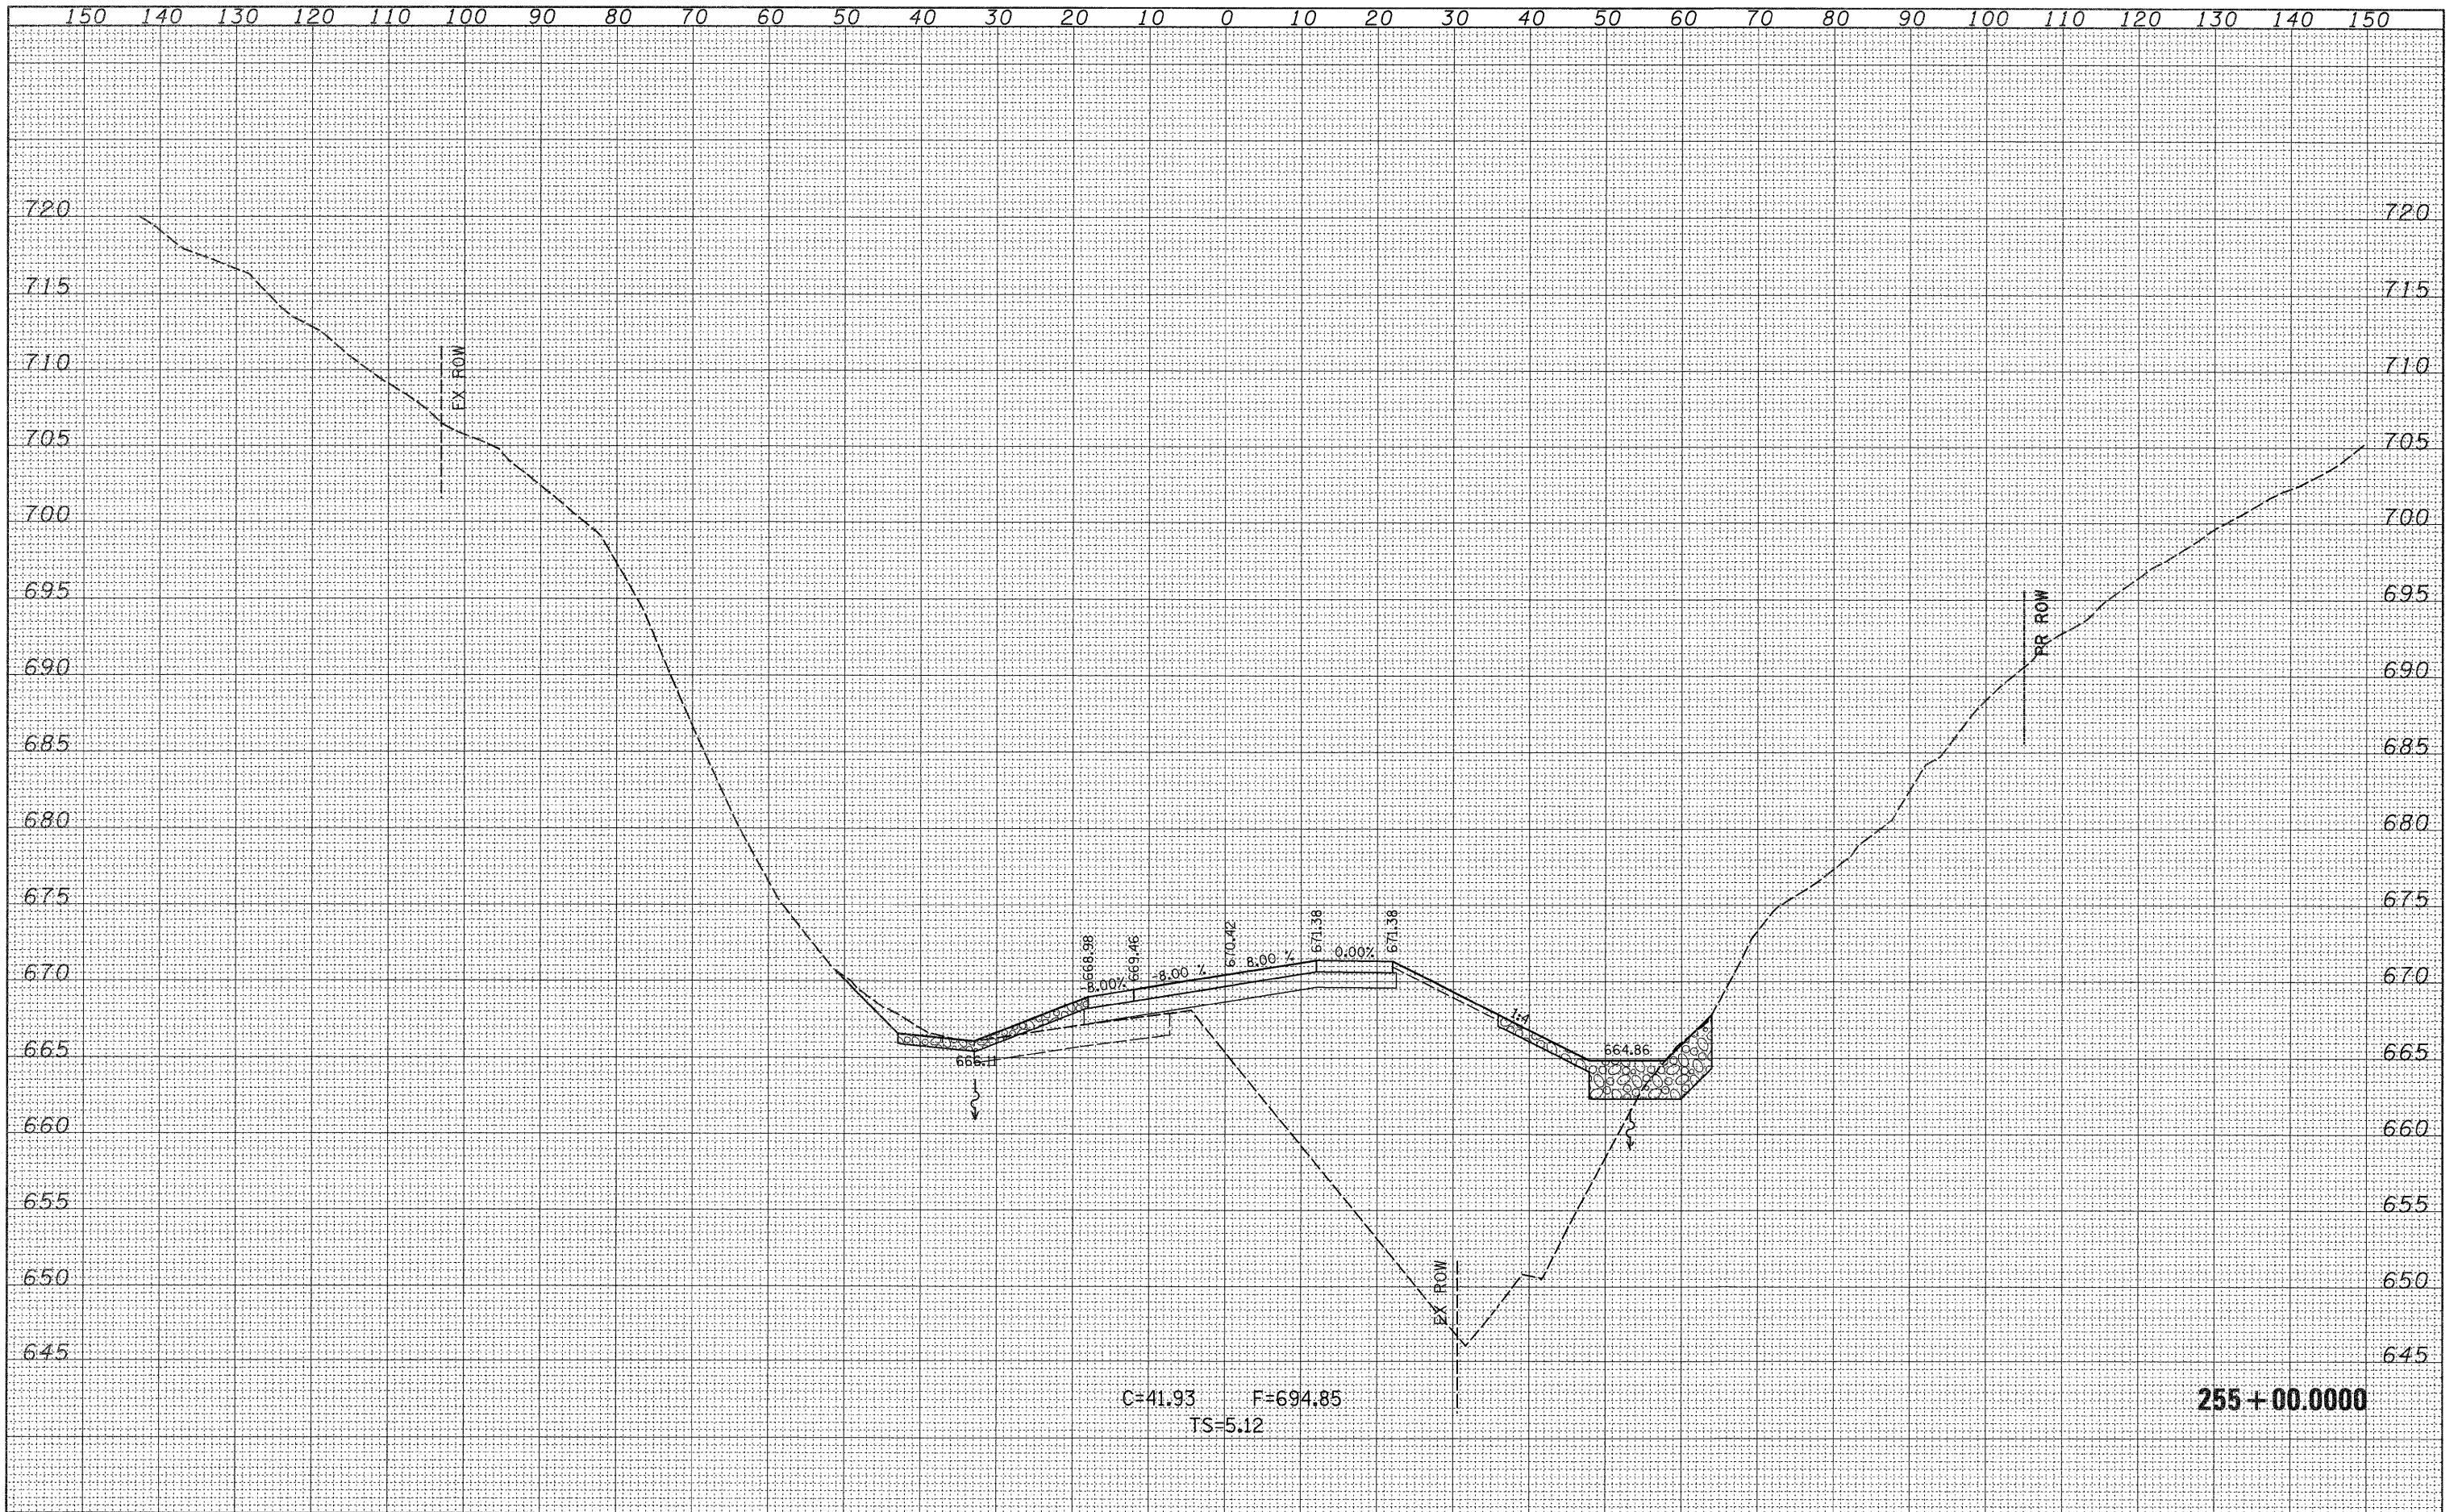

C=41.93 F=694.85
TS=5.12

255+00.0000

FILE NAME =	USER NAME = cushmanbw	DESIGNED -	REVISED -	STATE OF ILLINOIS DEPARTMENT OF TRANSPORTATION	IL ROUTE 20 MAINLINE CROSS SECTIONS		F.A.P. RTE.	SECTION	COUNTY	TOTAL SHEETS	SHEET NO.
c:\p\work\FWTDOT\CUSHMANBW\0117385\0202008-	ash.tdgn	DRAWN -	REVISED -		301	31T	JO DAVIESS	160	110		
PLOT SCALE = 10.0000' / IN.		CHECKED -	REVISED -		SCALE:		SHEET NO. OF SHEETS		STA. 255+00.0000 TO STA. 255+00.0000	CONTRACT NO. 64D92	
PLOT DATE = Wed Dec 09 11:11:59 2009		DATE -	REVISED -		ILLINOIS FED. AID PROJECT						