


FINAL SURVEY	DATE
SURVEYED	
NOTE BOOK	
NO.	
AREAS CHECKED	
AREAS	
TEMPLATE	
NO.	

ORIGINAL SURVEY	DATE
SURVEYED	
NOTE BOOK	
NO.	
AREAS CHECKED	
AREAS	
TEMPLATE	
NO.	

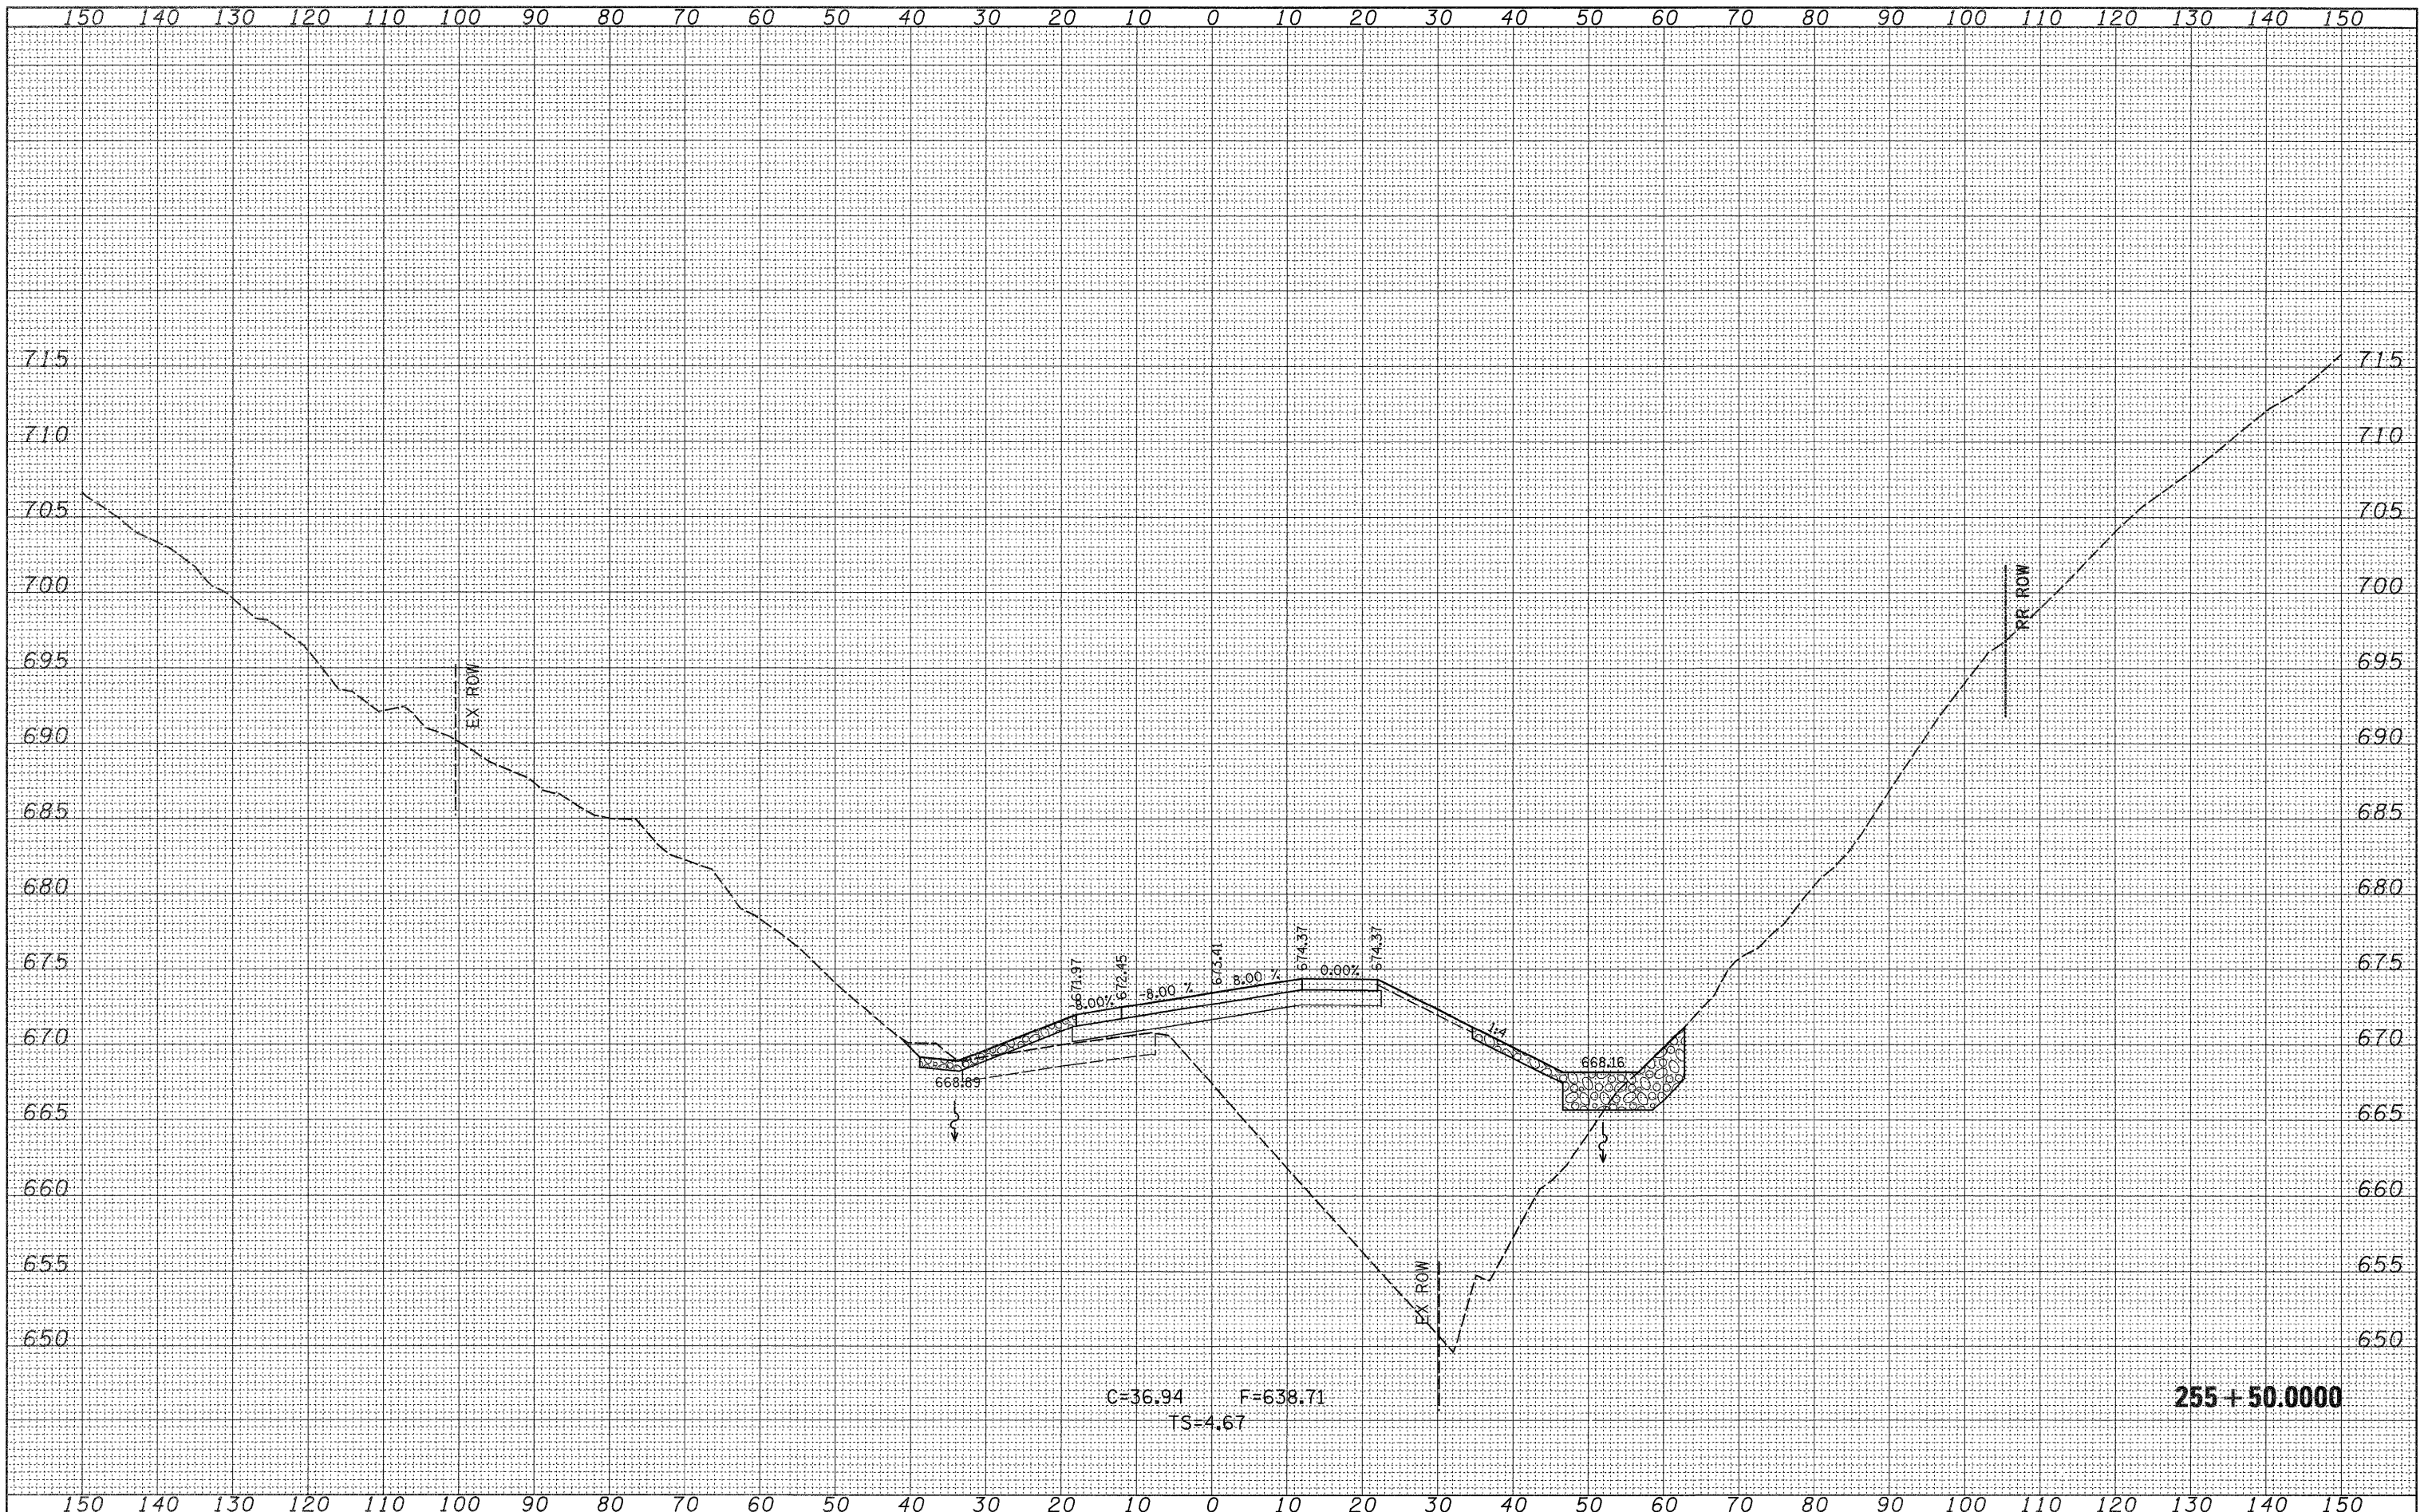

FILE NAME =  
 c:\pw\_work\FWIDOT\CUSHMANB\ad8117386\02020208

USER NAME = cushmanbw  
 DESIGNED -  
 DRAWN -  
 CHECKED -  
 DATE -

REVISED -  
 REVISED -  
 REVISED -  
 REVISED -

STATE OF ILLINOIS  
 DEPARTMENT OF TRANSPORTATION

IL ROUTE 20  
 MAINLINE CROSS SECTIONS  
 SCALE: SHEET NO. OF SHEETS STA. 255+50.000 TO STA. 255+50.000

F.A.P. RTE.	SECTION	COUNTY	TOTAL SHEETS	SHEET NO.
301	31T	JO DAVIESS	160	111
CONTRACT NO. 64092			ILLINOIS FED. AID PROJECT	

255 + 50.0000