


DATE	
BY	
SURVEYED	
PLANNED	
REVISIONS	
NOTE BOOK	
AREAS CHECKED	
NO.	

DATE	
BY	
SURVEYED	
PLANNED	
REVISIONS	
NOTE BOOK	
AREAS CHECKED	
NO.	

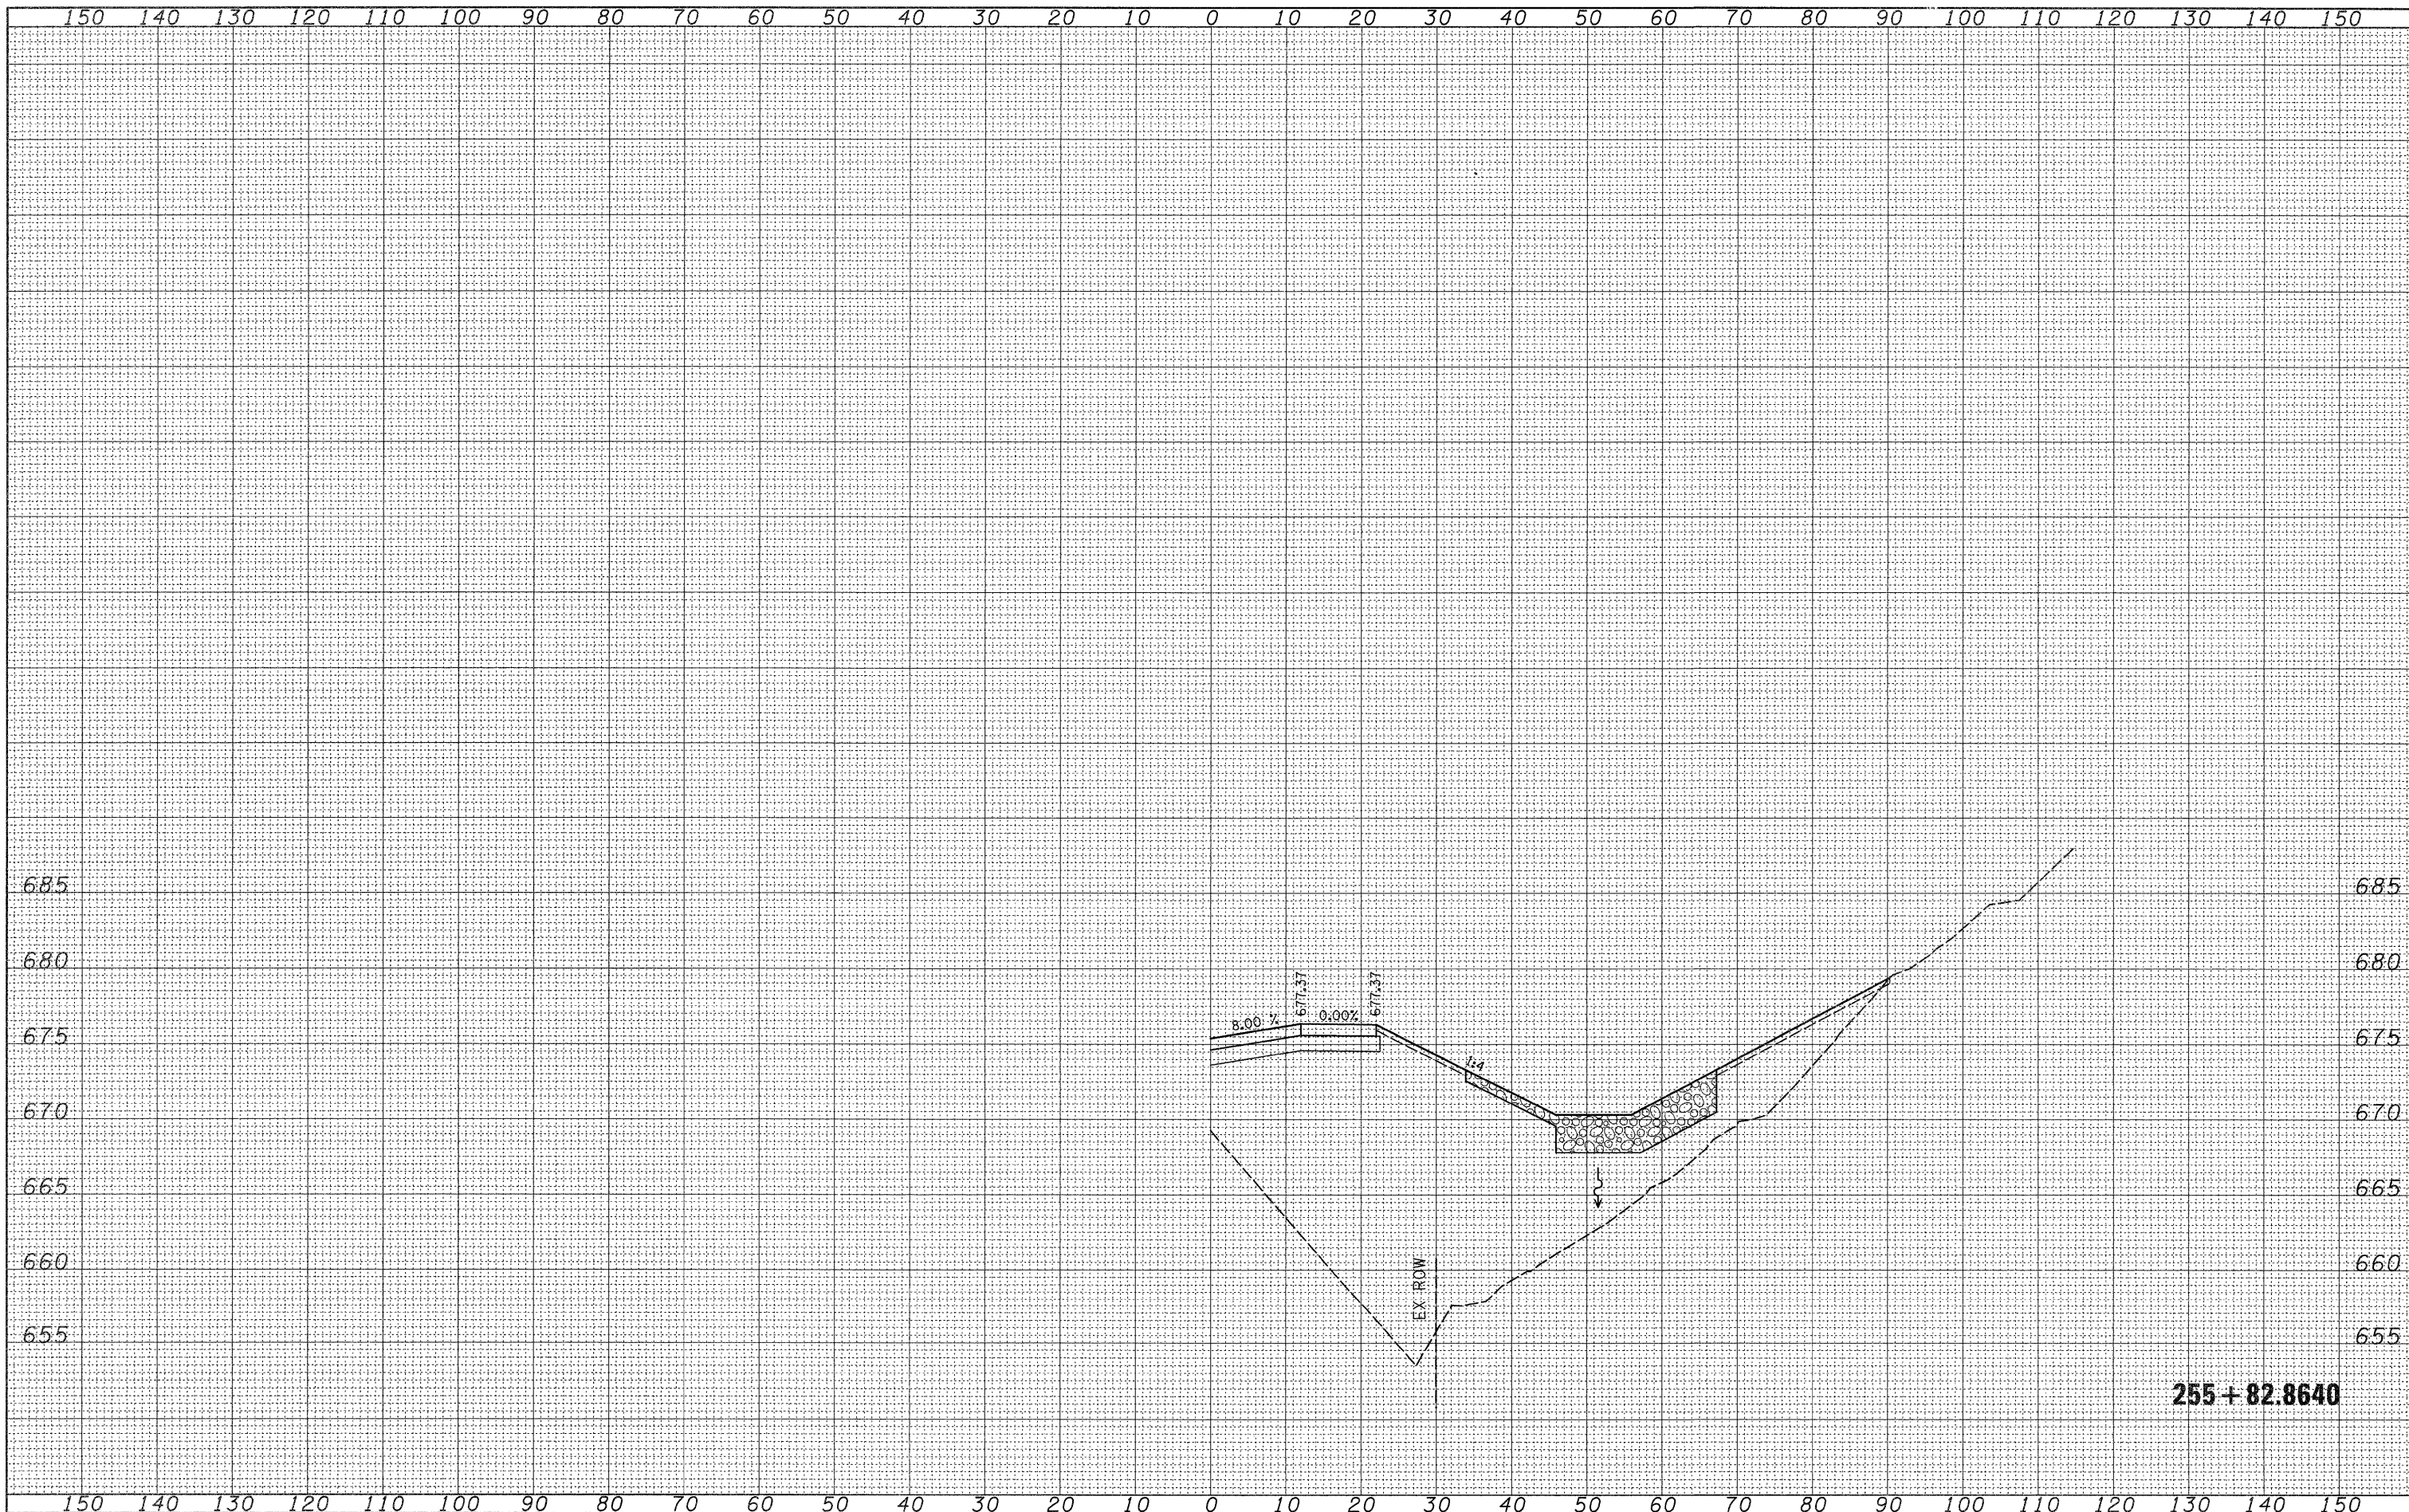

255+82.8640

FILE NAME =
 c:\pwork\PWIDOT\CUSHMANBW\d117366\0202606

USER NAME = cushmanbw
 DESIGNED -
 DRAWN -
 CHECKED -
 DATE -

DESIGNED -
 DRAWN -
 CHECKED -
 DATE -

REVISED -
 REVISED -
 REVISED -
 REVISED -

STATE OF ILLINOIS
 DEPARTMENT OF TRANSPORTATION

IL ROUTE 20
 MAINLINE CROSS SECTIONS
 SCALE: SHEET NO. OF SHEETS STA. 255+82.8640 TO STA. 255+82.8640

F.A.P. RTE.	SECTION	COUNTY	TOTAL SHEETS	SHEET NO.
301	31T	JO DAVIESS	160	112
CONTRACT NO. 64D92				
ILLINOIS FED. AID PROJECT				