


DATE	
BY	
SURVEYED	
PLOTTED	
DATE	
AREAS	
CHECKED	
NO.	

DATE	
BY	
SURVEYED	
PLOTTED	
DATE	
AREAS	
CHECKED	
NO.	

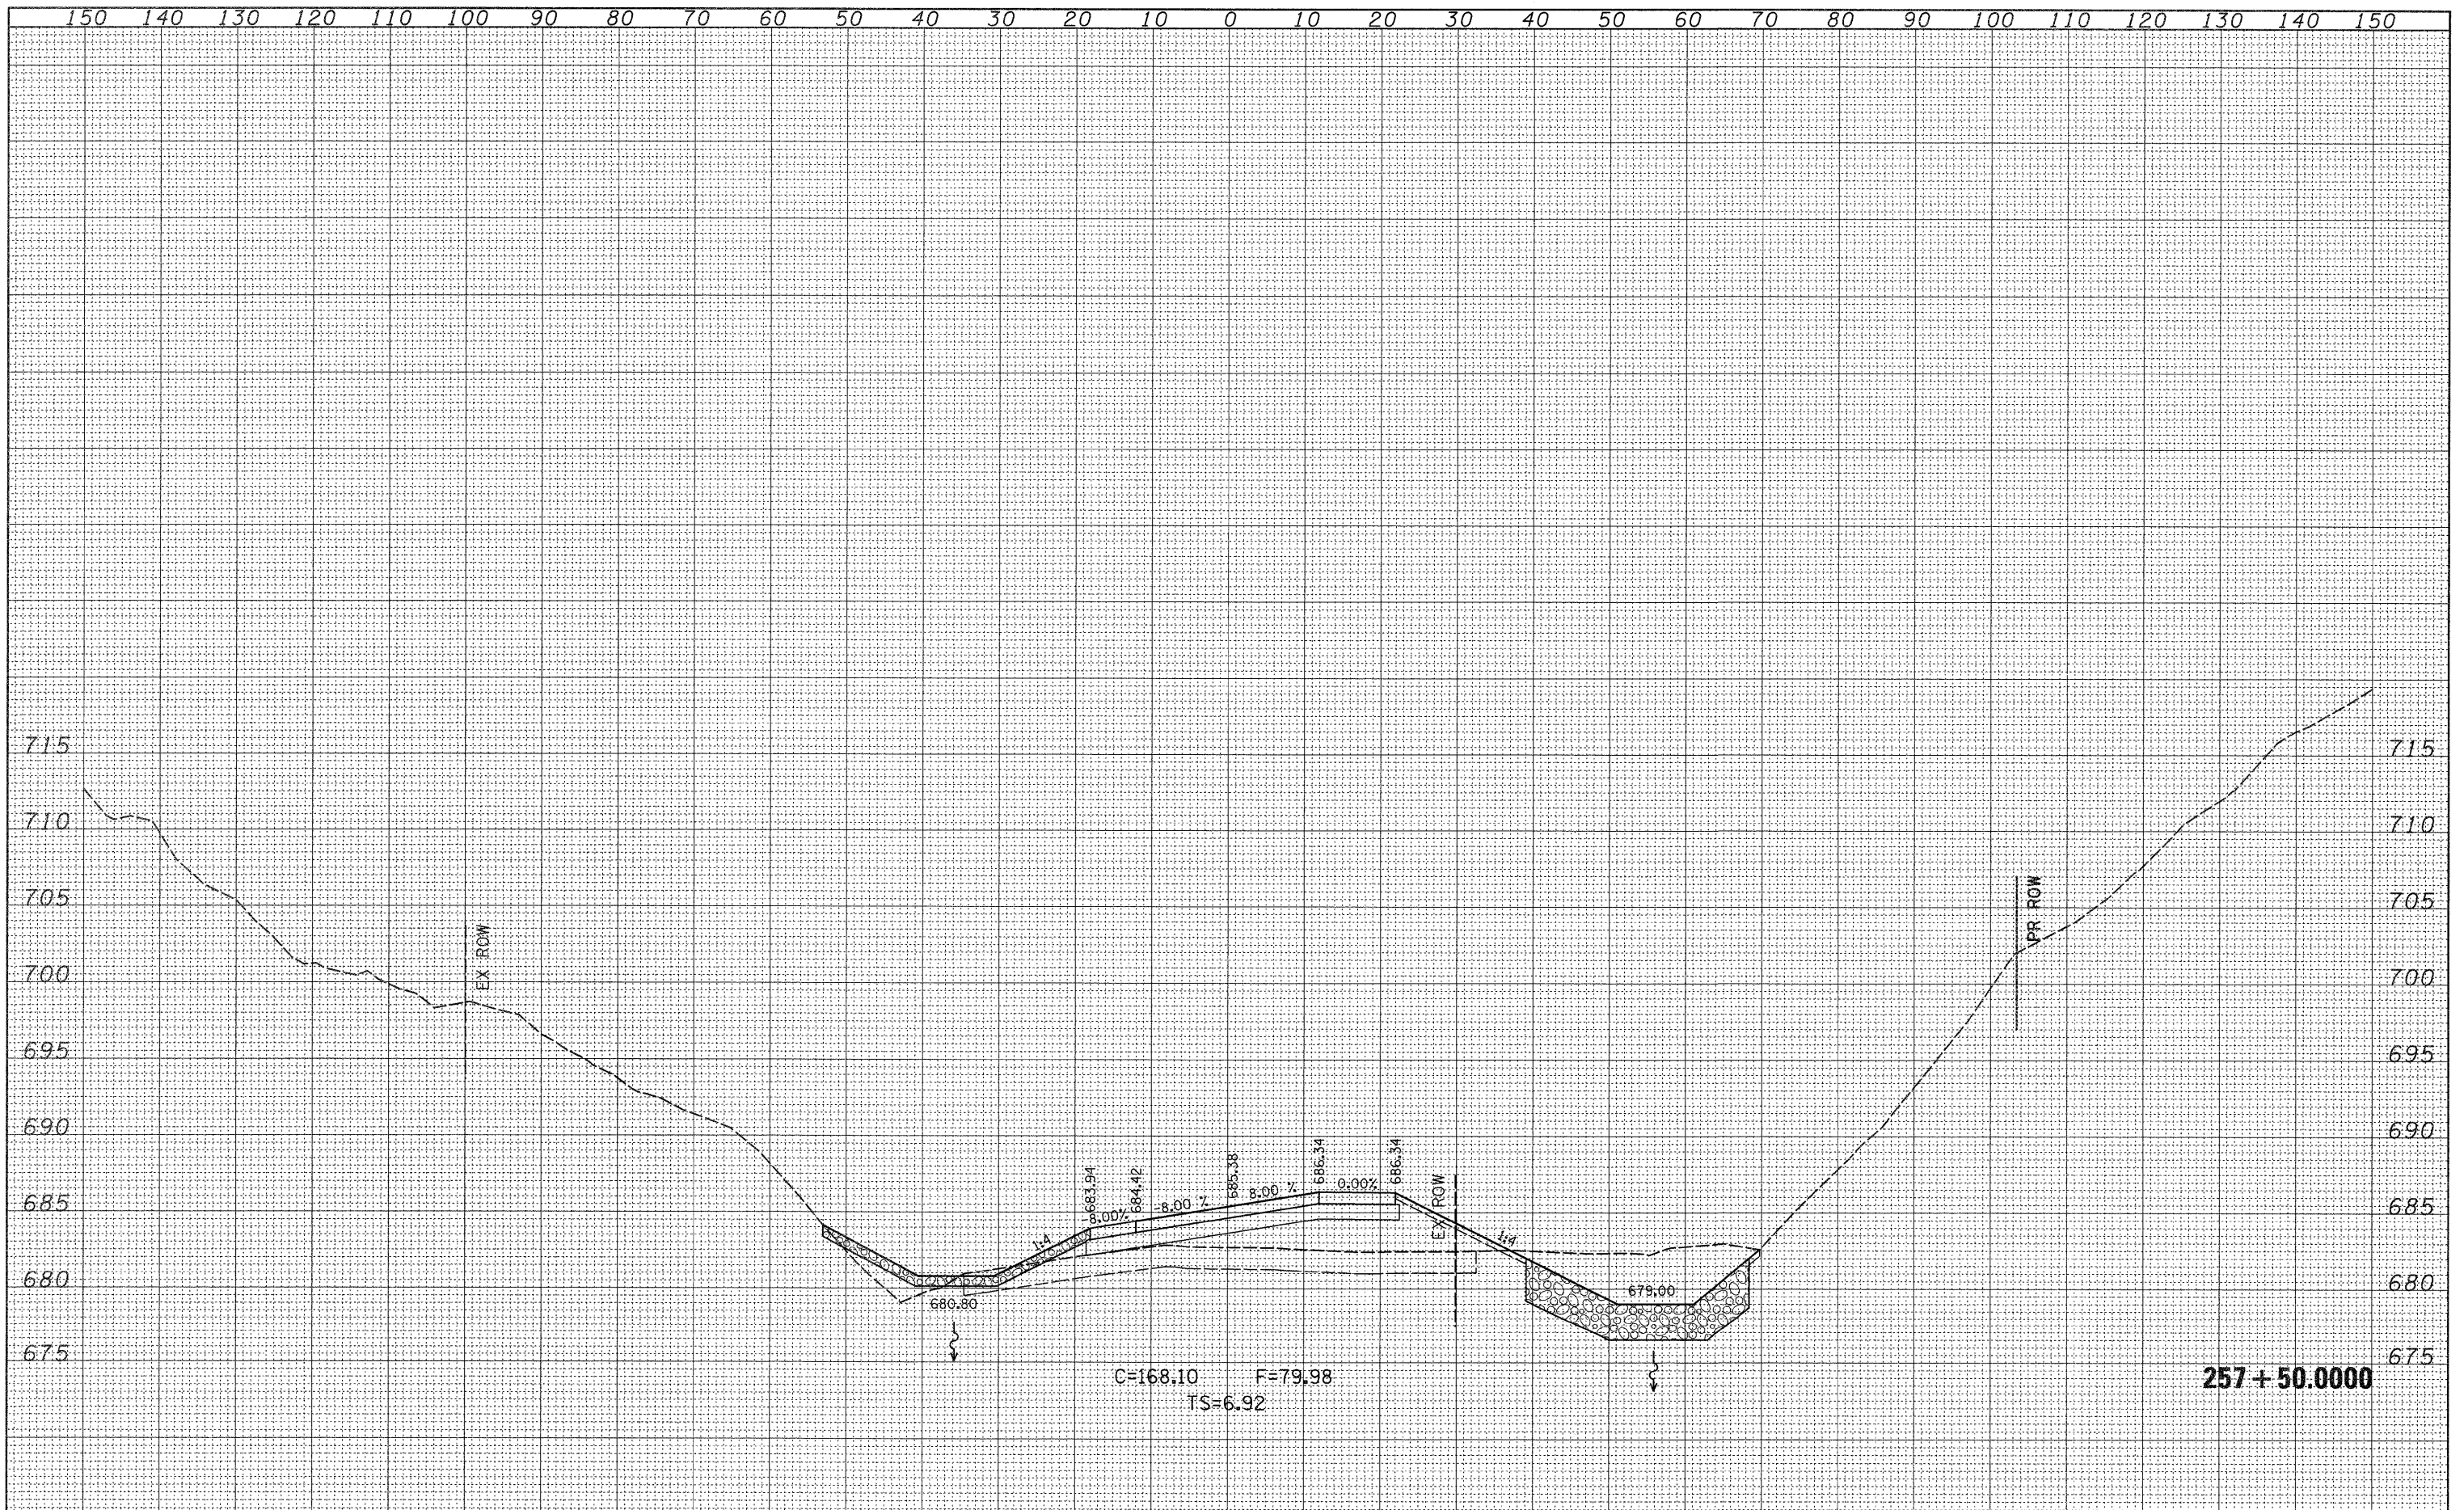

FILE NAME =	USER NAME = cushmanbw	DESIGNED -	REVISED -	<b>STATE OF ILLINOIS</b> <b>DEPARTMENT OF TRANSPORTATION</b>	<b>IL ROUTE 20</b> <b>MAINLINE CROSS SECTIONS</b>				F.A.P. RTE.	SECTION	COUNTY	TOTAL SHEETS	SHEET NO.
c:\pwork\PIWIDOT\CUSHMANBW\d0117386\0202008	sshtdgn	DRAWN -	REVISED -		301	31T	JO DAVIESS	160	116				
PLOT SCALE = 10.0000 "/td> <td>CHECKED -</td> <td>REVISED -</td> <td>SCALE:</td> <td>SHEET NO.</td> <td>OF</td> <td>SHEETS</td> <td>STA. 257+50.0000 TO STA. 257+50.0000</td> <td>ILLINOIS FED. AID PROJECT</td>	CHECKED -	REVISED -	SCALE:		SHEET NO.	OF	SHEETS	STA. 257+50.0000 TO STA. 257+50.0000	ILLINOIS FED. AID PROJECT				
PLOT DATE = Wed Dec 09 11:12:02 2009	DATE -	REVISED -						CONTRACT NO. 64D92					