


DATE	
BY	
FINAL SURVEY	
SURVEYED	
NOTE BOOK	
NO.	
AREAS CHECKED	

DATE	
BY	
ORIGINAL SURVEY	
SURVEYED	
NOTE BOOK	
NO.	
AREAS CHECKED	

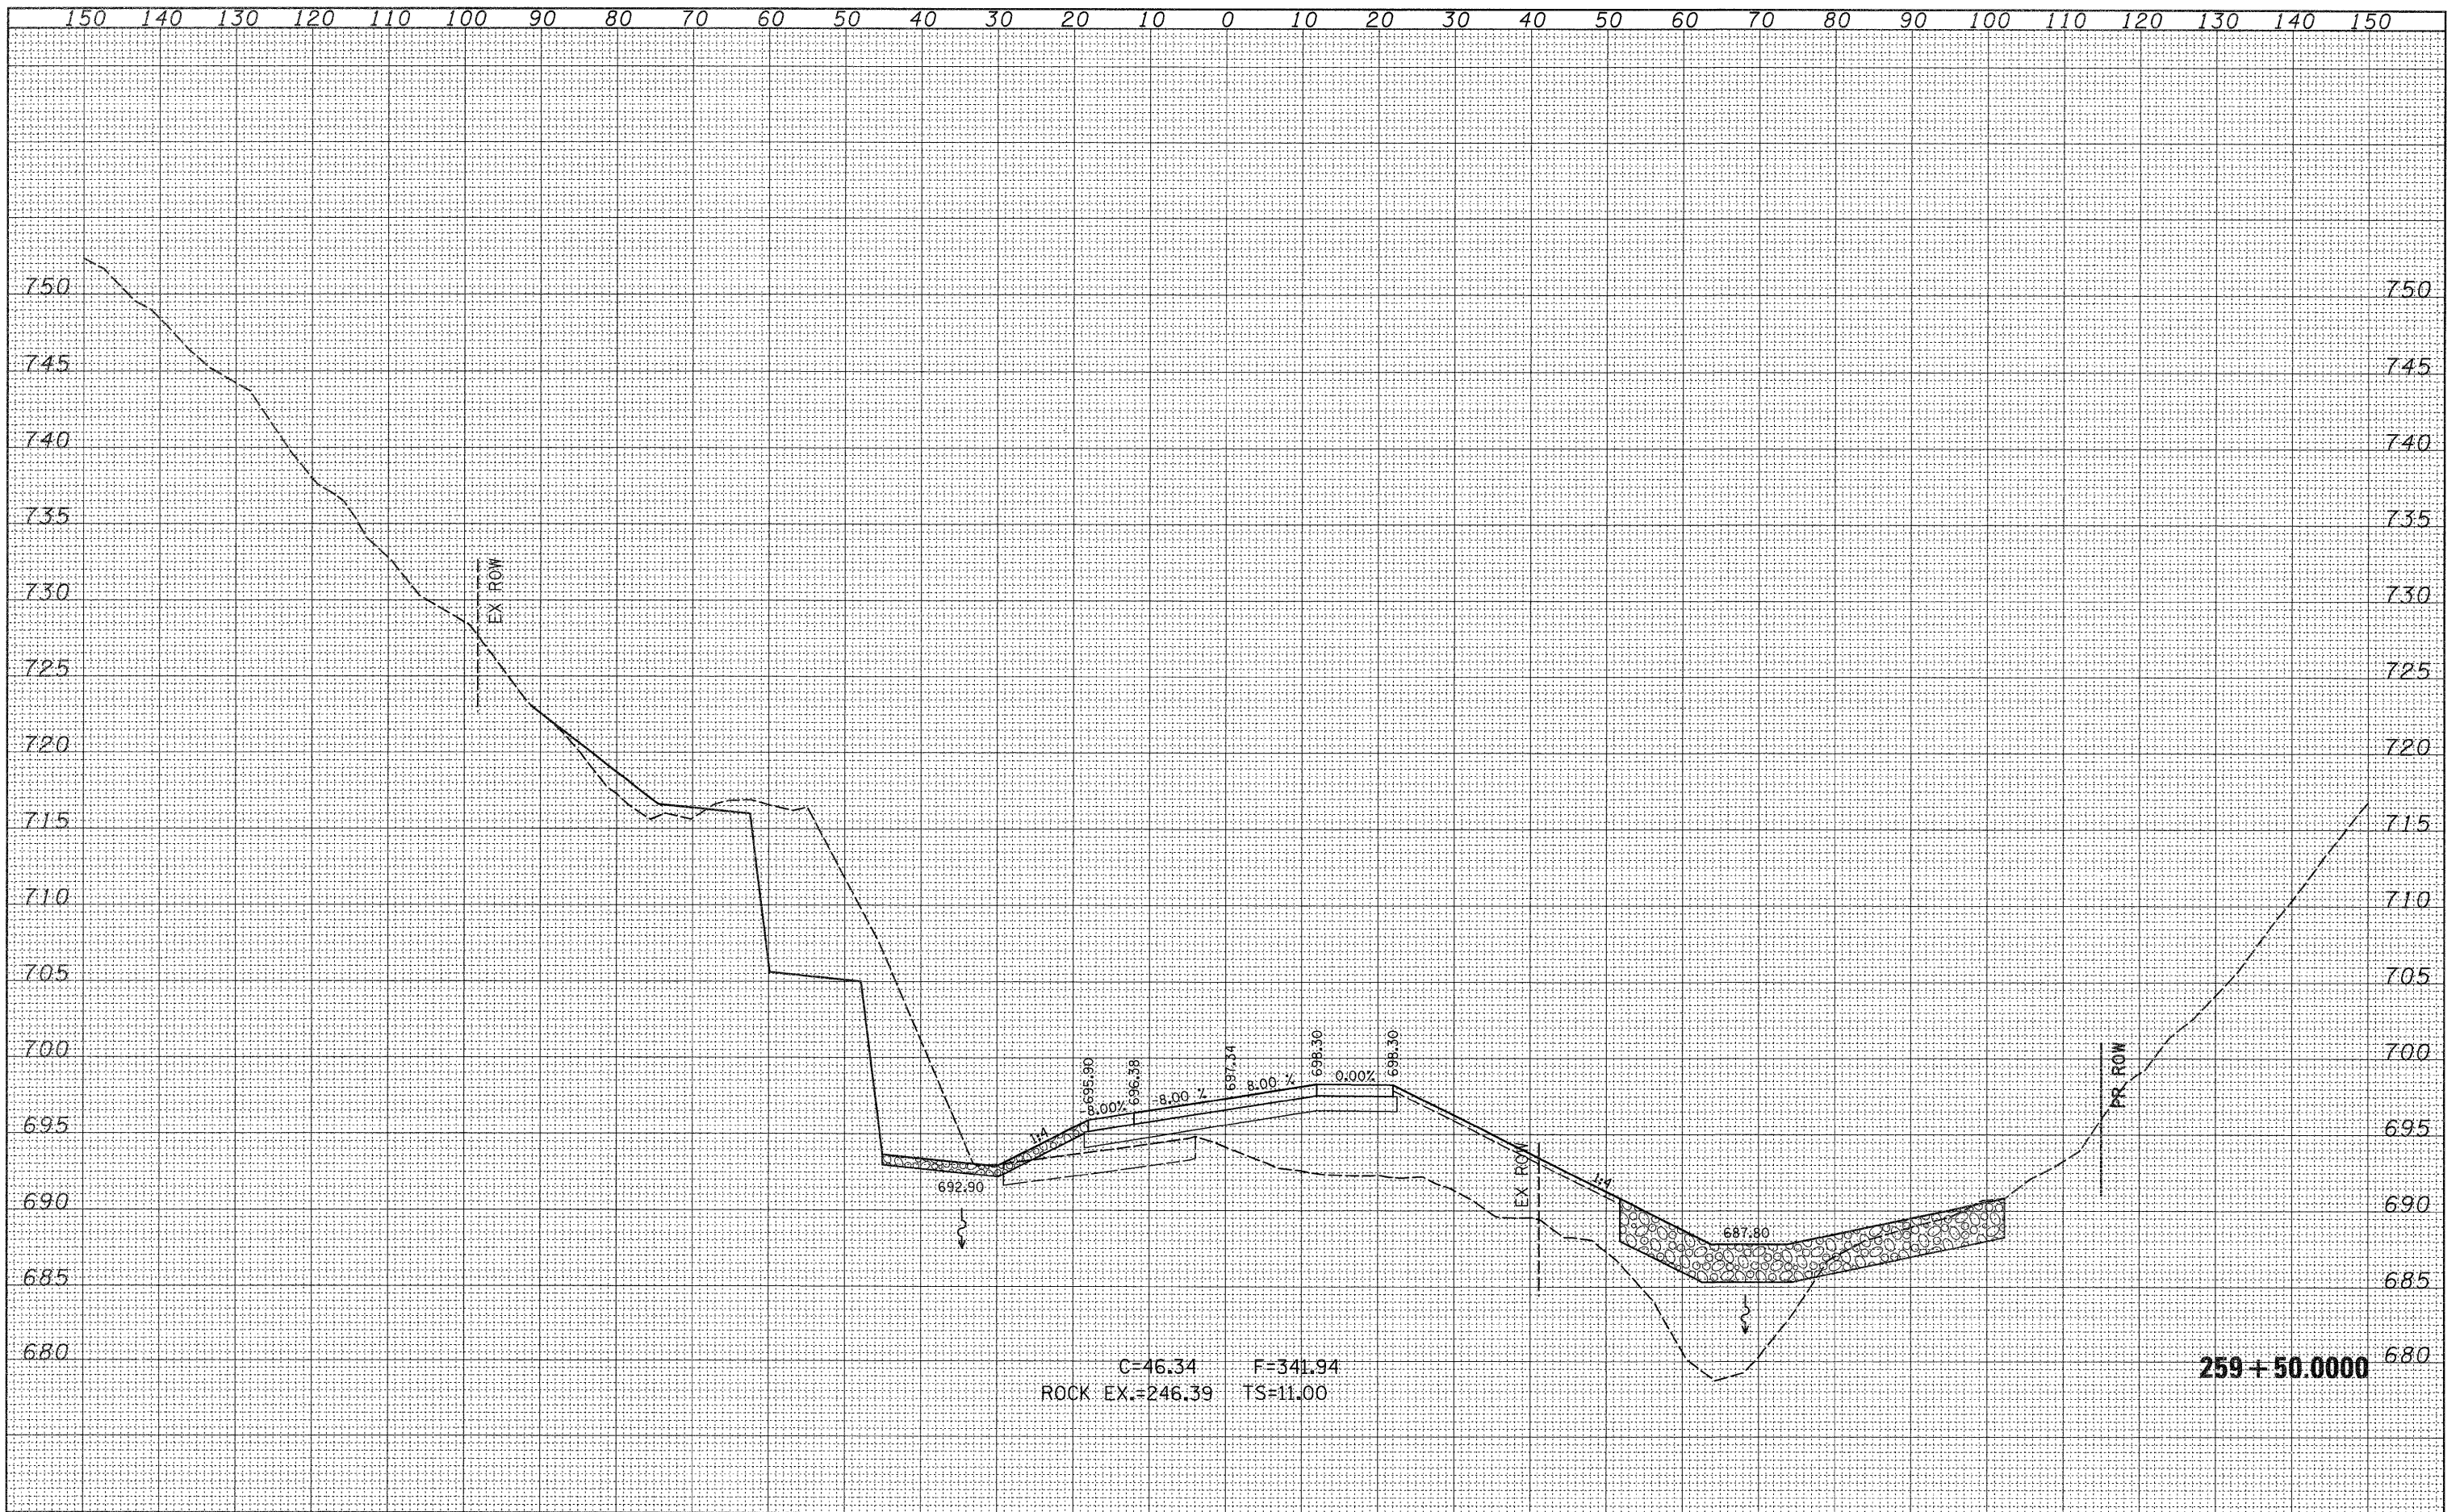

C=46.34 F=341.94  
 ROCK EX.=246.39 TS=11.00

259+50.0000

FILE NAME =	USER NAME = cushmanbw	DESIGNED -	REVISED -	<b>STATE OF ILLINOIS DEPARTMENT OF TRANSPORTATION</b>	<b>IL ROUTE 20 MAINLINE CROSS SECTIONS</b>			F.A.P. RTE.	SECTION	COUNTY	TOTAL SHEETS	SHEET NO.
c:\pr_work\PI\DOT\CUSHMANBW\d0117386\0202808-	ashtdgn	DRAWN -	REVISED -		301	31T	JO DAVIESS	160	120			
PLOT SCALE = 10,0000 ' / IN.	CHECKED -	REVISED -	REVISED -		CONTRACT NO. 64D92			ILLINOIS FED. AID PROJECT				
PLOT DATE = Wed Dec 09 11:12:04 2009	DATE -	REVISED -	REVISED -		SCALE:	SHEET NO.	OF	SHEETS	STA. 259+50.0000 TO STA. 259+50.0000			