


DATE	
BY	
FINAL SURVEY	
NO. OF	
NOTE BOOK	
AREAS CHECKED	

DATE	
BY	
ORIGINAL SURVEY	
NO. OF	
NOTE BOOK	
AREAS CHECKED	

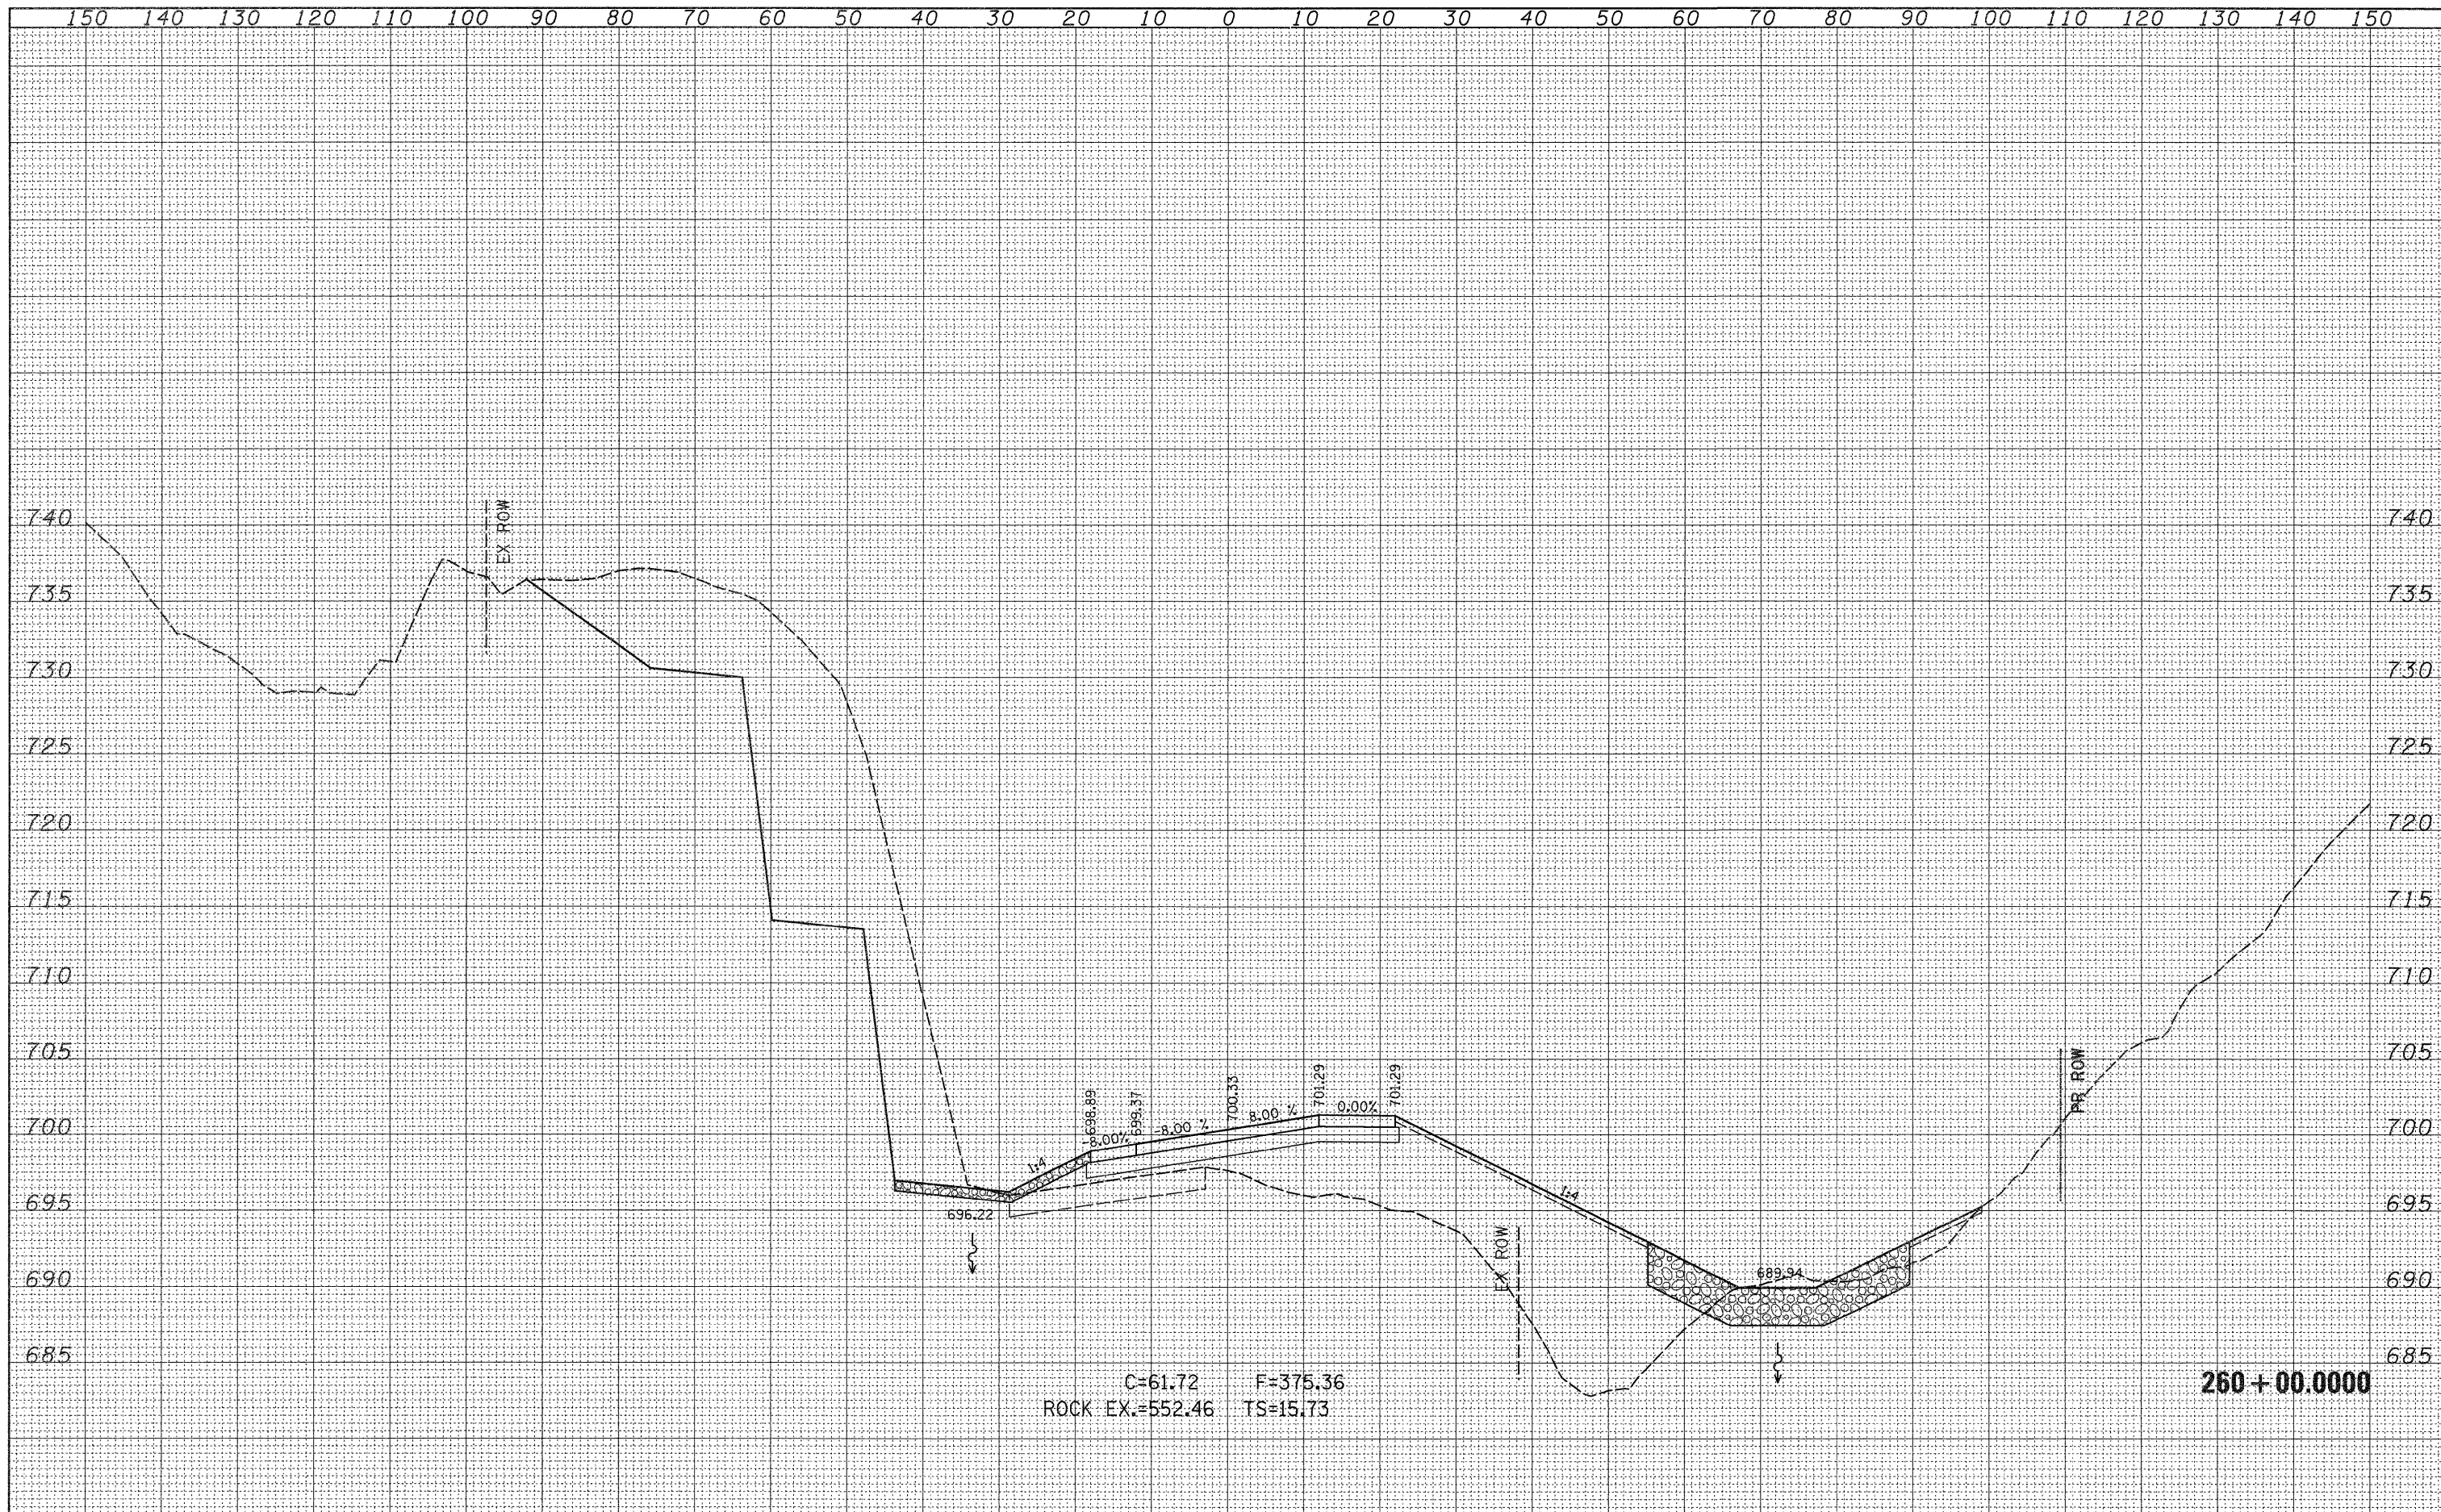

FILE NAME =	USER NAME = cushmanbw	DESIGNED -	REVISED -	STATE OF ILLINOIS DEPARTMENT OF TRANSPORTATION	IL ROUTE 20 MAINLINE CROSS SECTIONS			F.A.P. RTE.	SECTION	COUNTY	TOTAL SHEETS	SHEET NO.	
ct:\pw_work\PI\DOT\CUSHMANBW\d0117386\0202008-	ashtdgn	DRAWN -	REVISED -					301	31T	JO DAVIESS	160	121	
		CHECKED -	REVISED -					CONTRACT NO. 64D92					
		DATE -	REVISED -					ILLINOIS FED. AID PROJECT					
PLOT SCALE = 10.0000' / IN.				SCALE:				SHEET NO. OF SHEETS		STA. 260+00.0000 TO STA. 260+00.0000			
PLOT DATE = Wed Dec 09 11:12:05 2009													