


DATE	
BY	
FINAL SURVEY	
SURVEYED	
NOTED	
PLANNED	
PLATE	
AREAS	
CHECKED	
NO.	

DATE	
BY	
ORIGINAL SURVEY	
SURVEYED	
NOTED	
PLANNED	
PLATE	
AREAS	
CHECKED	
NO.	

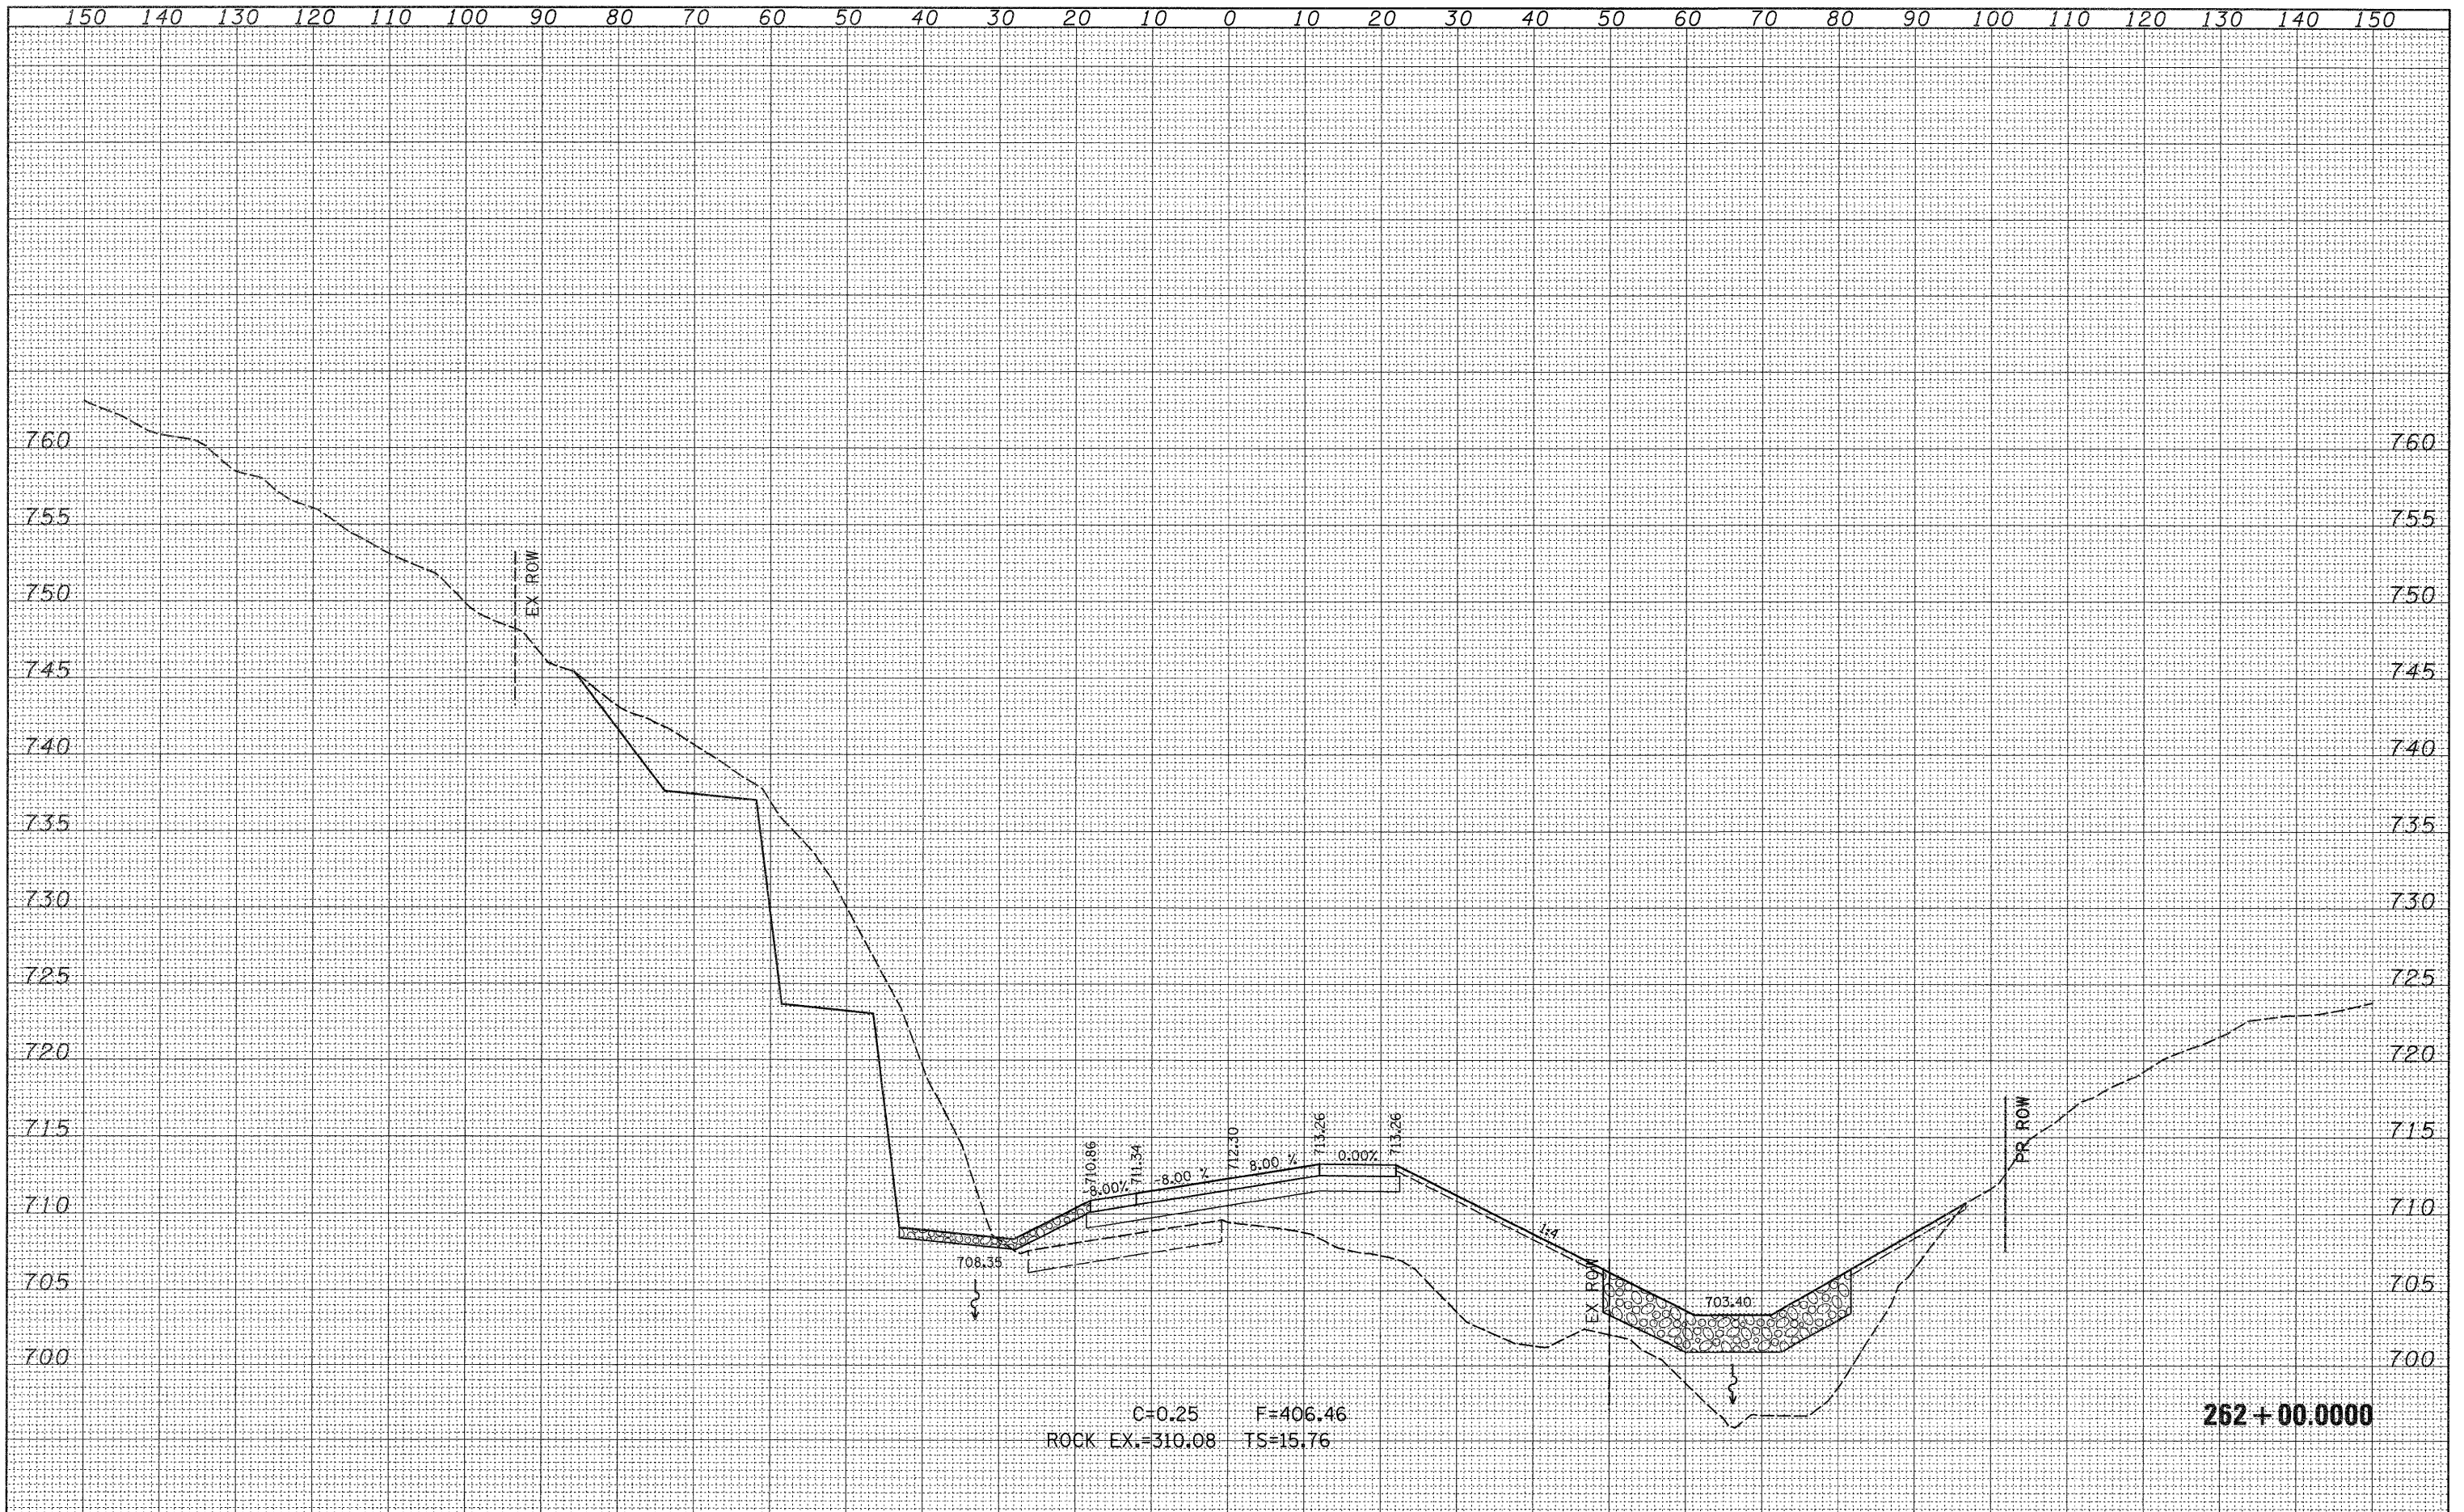

FILE NAME =	USER NAME = cushmanbw	DESIGNED -	REVISED -	STATE OF ILLINOIS DEPARTMENT OF TRANSPORTATION	IL ROUTE 20 MAINLINE CROSS SECTIONS		F.A.P. RTE.	SECTION	COUNTY	TOTAL SHEETS	SHEET NO.
c:\pwwork\p\1001\CUSHMANBW\d0117386\0202008-	sshtdgn	DRAWN -	REVISED -		301	31T	JO DAVIESS	160	126		
PLOT SCALE = 10.0000' / IN.		CHECKED -	REVISED -		CONTRACT NO. 64D92		ILLINOIS FED. AID PROJECT				
PLOT DATE = Wed Dec 09 11:12:00 2009		DATE -	REVISED -		SCALE:	SHEET NO. OF SHEETS	STA. 262+00.0000 TO STA. 262+00.0000				