


FINAL SURVEY	SURVEYED	DATE
NOTE BOOK	PLANNED	BY
NO.	PLANNED DATE	
	AREAS CHECKED	

ORIGINAL SURVEY	SURVEYED	DATE
NOTE BOOK	PLANNED	BY
NO.	PLANNED DATE	
	AREAS CHECKED	

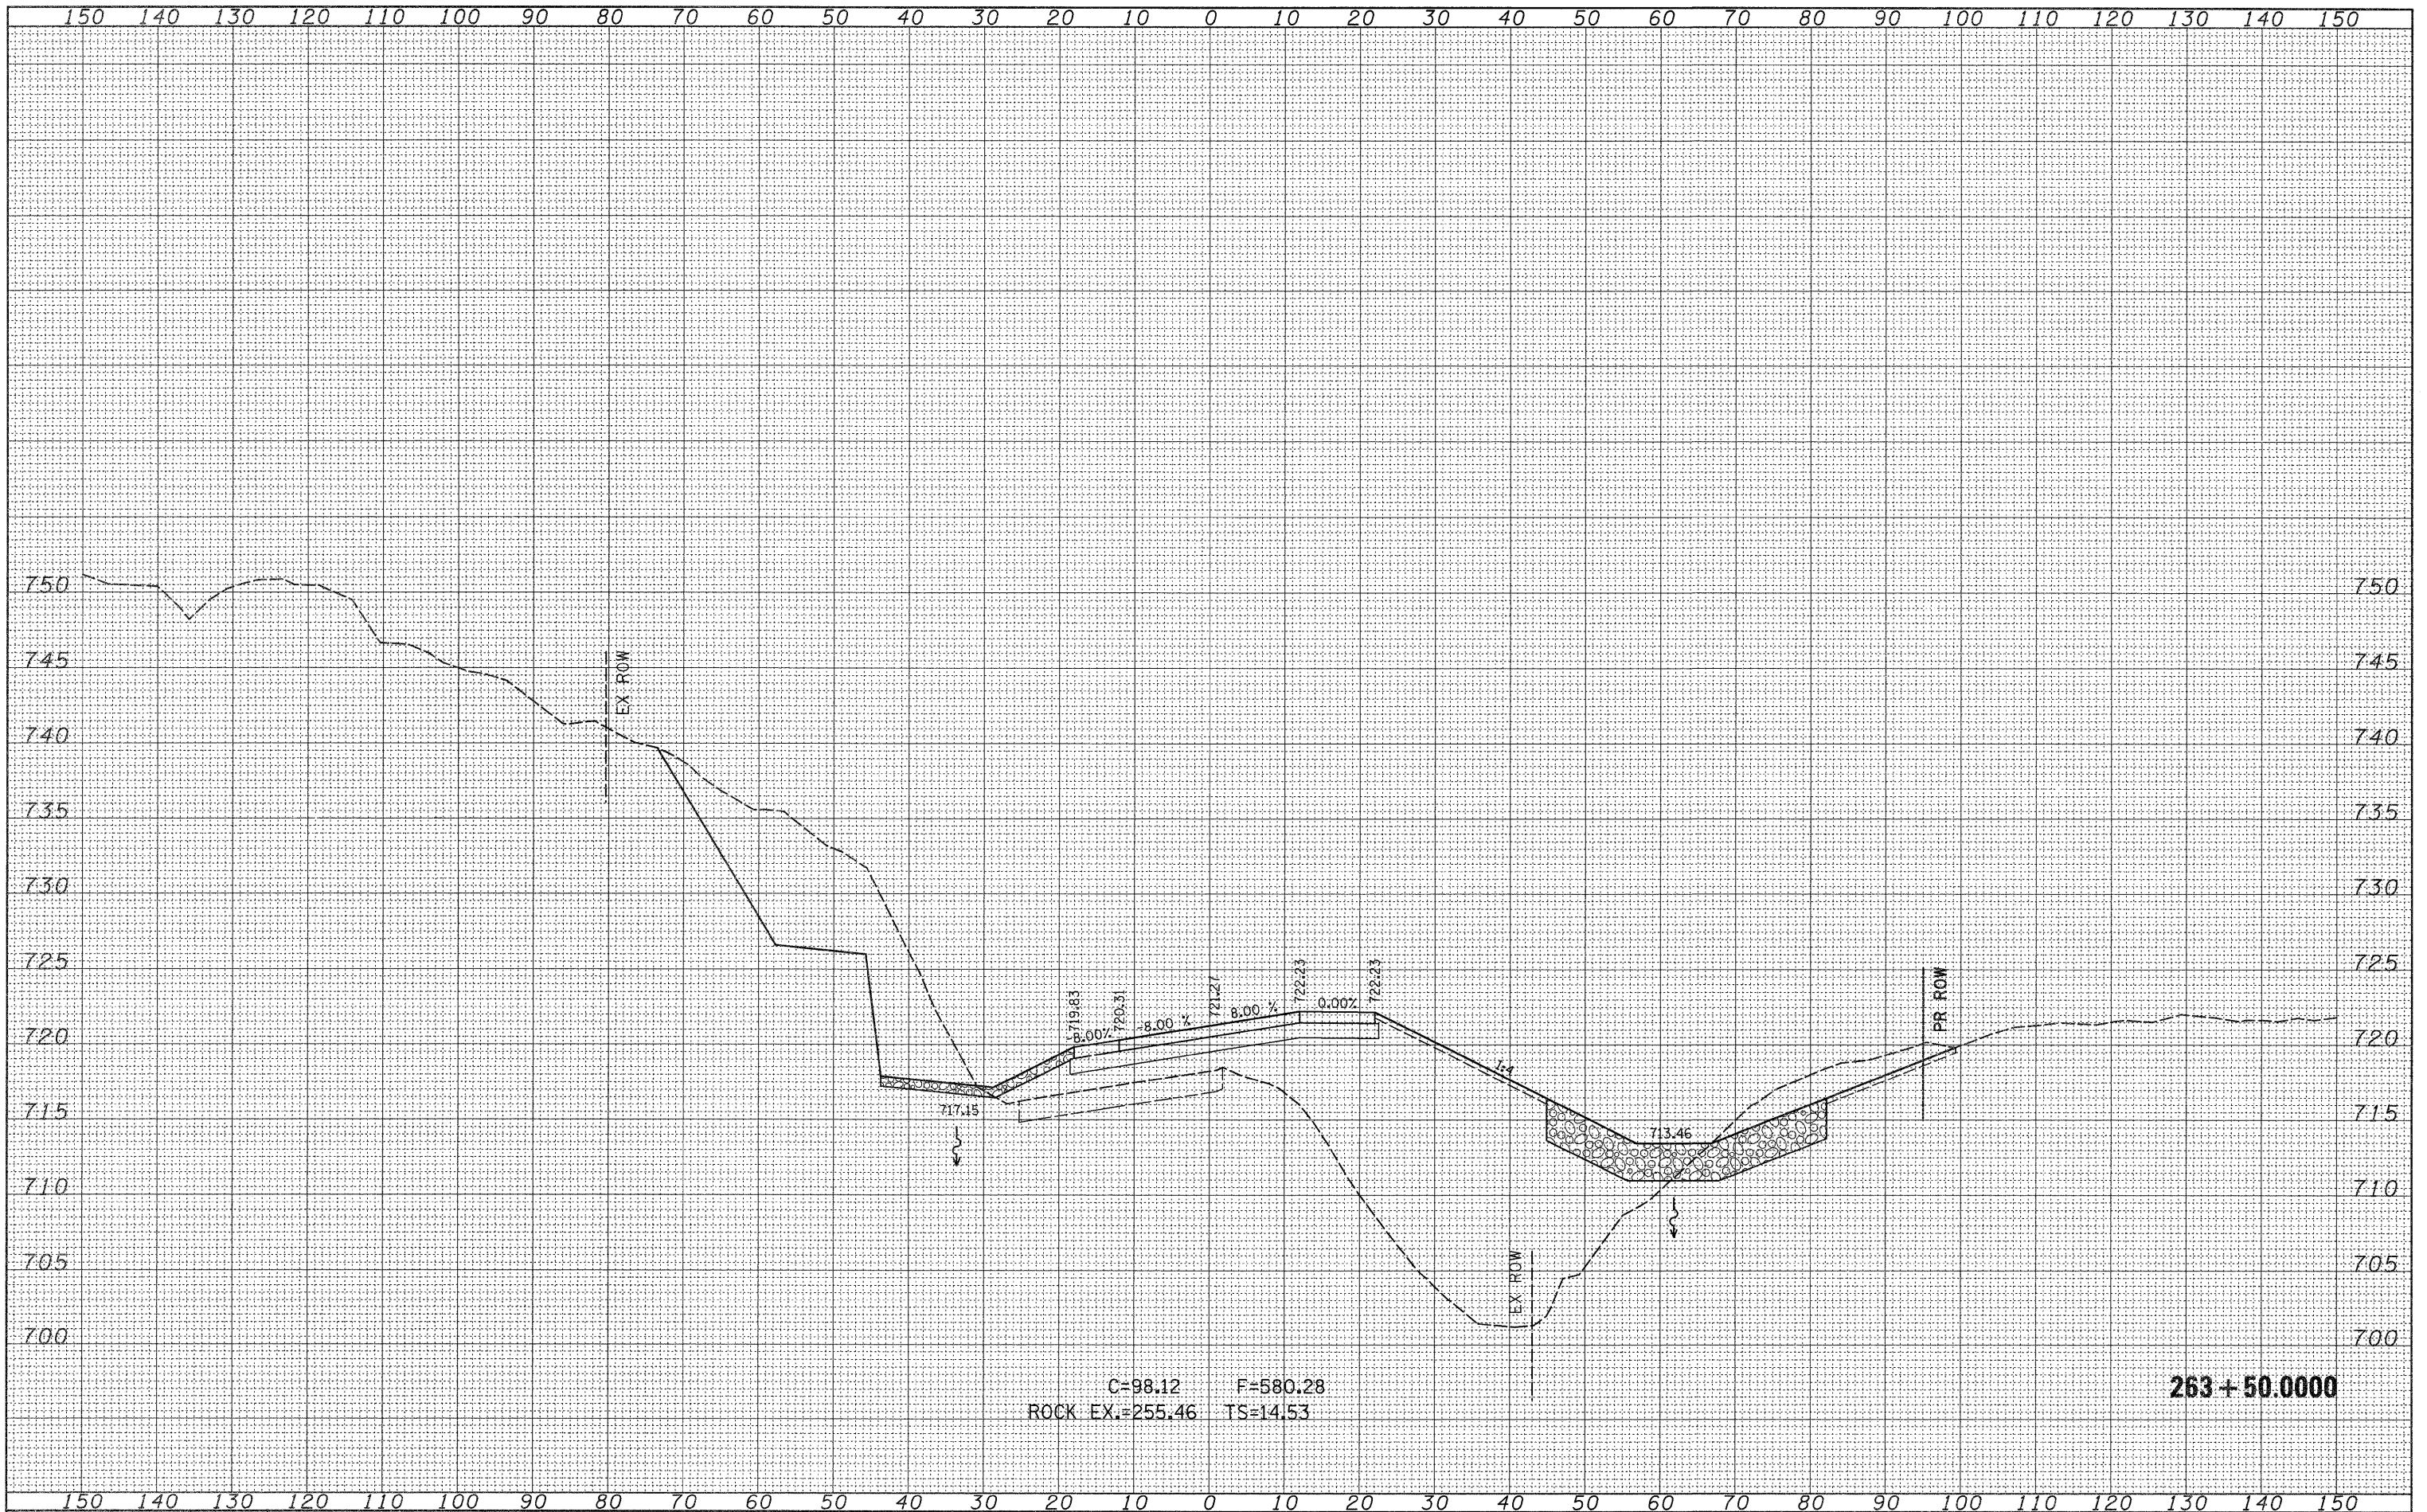

FILE NAME =
 c:\pw_work\FWIDOT\CUSHMANBW\d8117386\0202908

USER NAME = cushmanbw
 sahtdgn
 PLOT SCALE = 10.0000 "/p>

DESIGNED -	REVISED -
DRAWN -	REVISED -
CHECKED -	REVISED -
DATE -	REVISED -

**STATE OF ILLINOIS
 DEPARTMENT OF TRANSPORTATION**

**IL ROUTE 20
 MAINLINE CROSS SECTIONS**

SCALE: SHEET NO. OF SHEETS STA. 263+50.0000 TO STA. 263+50.0000

F.A.P. RTE.	SECTION	COUNTY	TOTAL SHEETS	SHEET NO.
301	31T	JO DAVIESS	160	130
CONTRACT NO. 64D92			ILLINOIS FED. AID PROJECT	