


FINAL SURVEY	SURVEYED	BY	DATE
NOTE BOOK NO.	PLOTTED		
	DATE		
	AREAS CHECKED		

ORIGINAL SURVEY	SURVEYED	BY	DATE
NOTE BOOK NO.	PLOTTED		
	DATE		
	AREAS CHECKED		

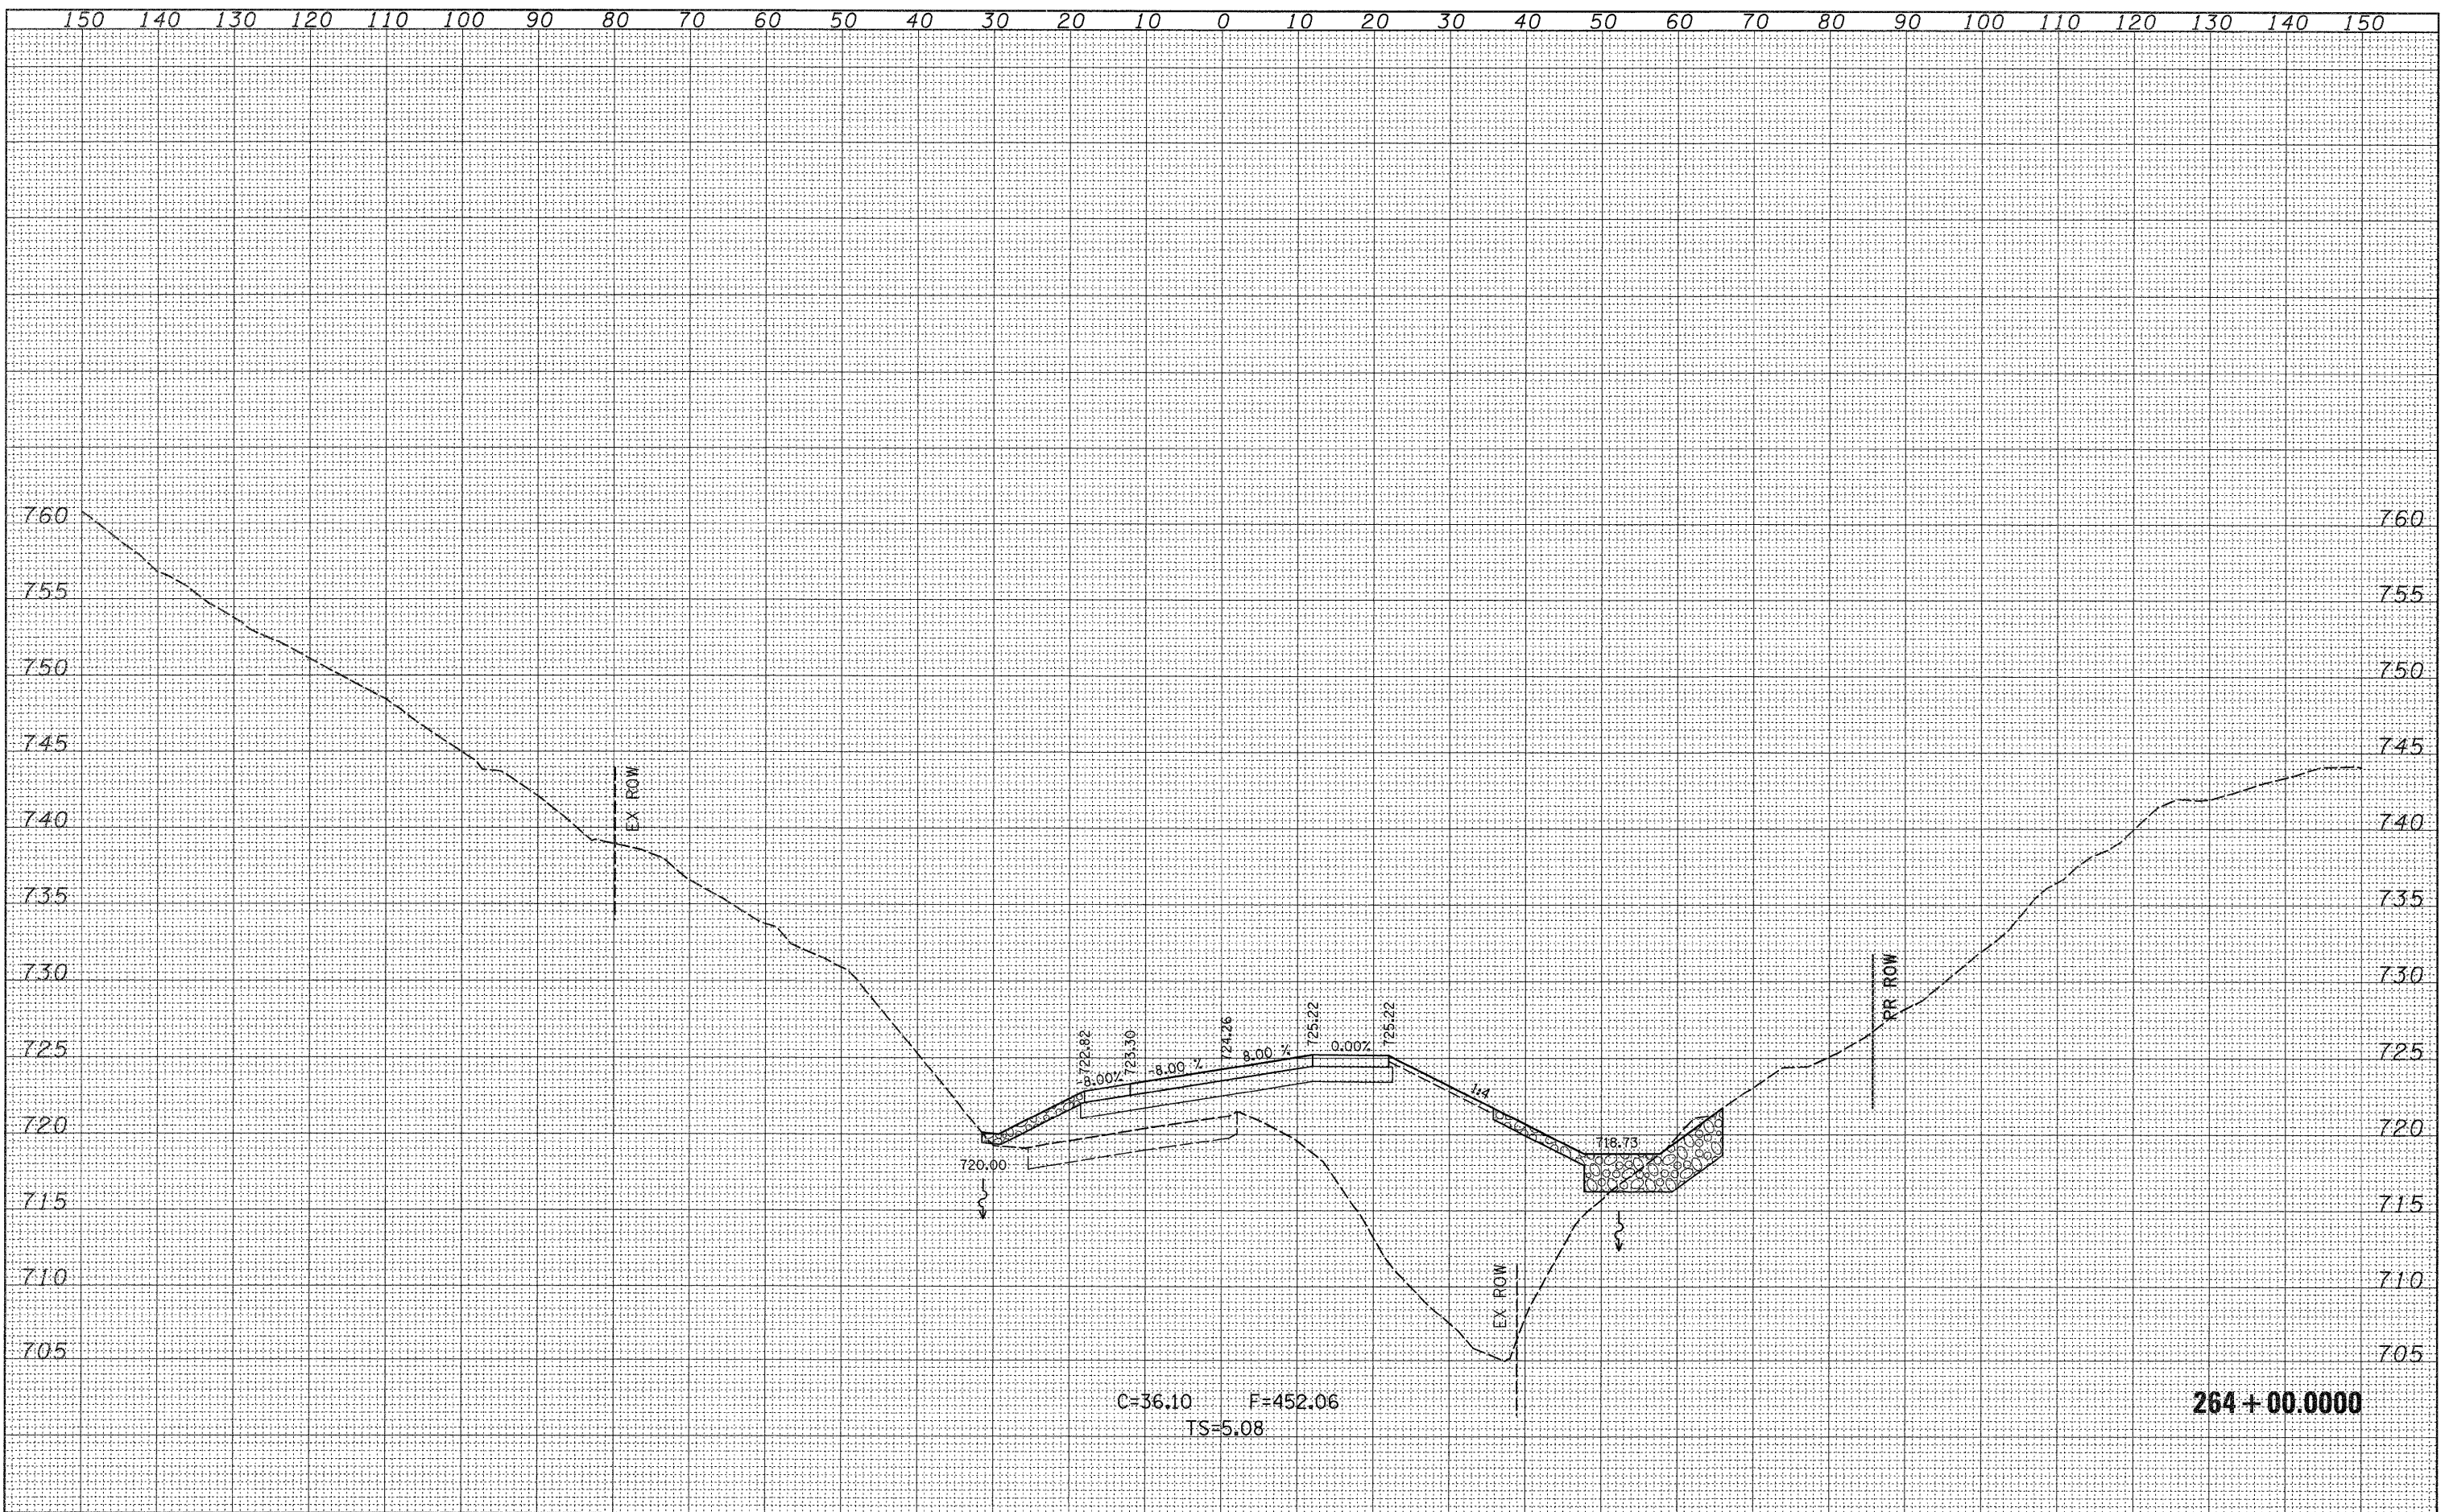

FILE NAME =	USER NAME = cushmanbw	DESIGNED -	REVISED -	STATE OF ILLINOIS DEPARTMENT OF TRANSPORTATION	IL ROUTE 20 MAINLINE CROSS SECTIONS			F.A.P. RTE.	SECTION	COUNTY	TOTAL SHEETS	SHEET NO.
ca\pwork\FWIDOT\CUSHMANBW\d8117366\0282808	ssht.dgn	DRAWN -	REVISED -					301	31T	JO DAVIESS	160	131
PLOT SCALE = 10,0000' / IN.	CHECKED -	REVISED -	SCALE:					SHEET NO.	OF	SHEETS	STA. 264+00.0000 TO STA. 264+00.0000	CONTRACT NO. 64D92
PLOT DATE = Wed Dec 09 11:21:11 2009	DATE -	REVISED -	ILLINOIS FED. AID PROJECT									