


FINAL	SURVEYED	BY	DATE
SURVEY	PLANNED		
NOTE BOOK	TEMPLATE		
NO.	AREAS CHECKED		

ORIGINAL	SURVEYED	BY	DATE
SURVEY	PLANNED		
NOTE BOOK	TEMPLATE		
NO.	AREAS CHECKED		

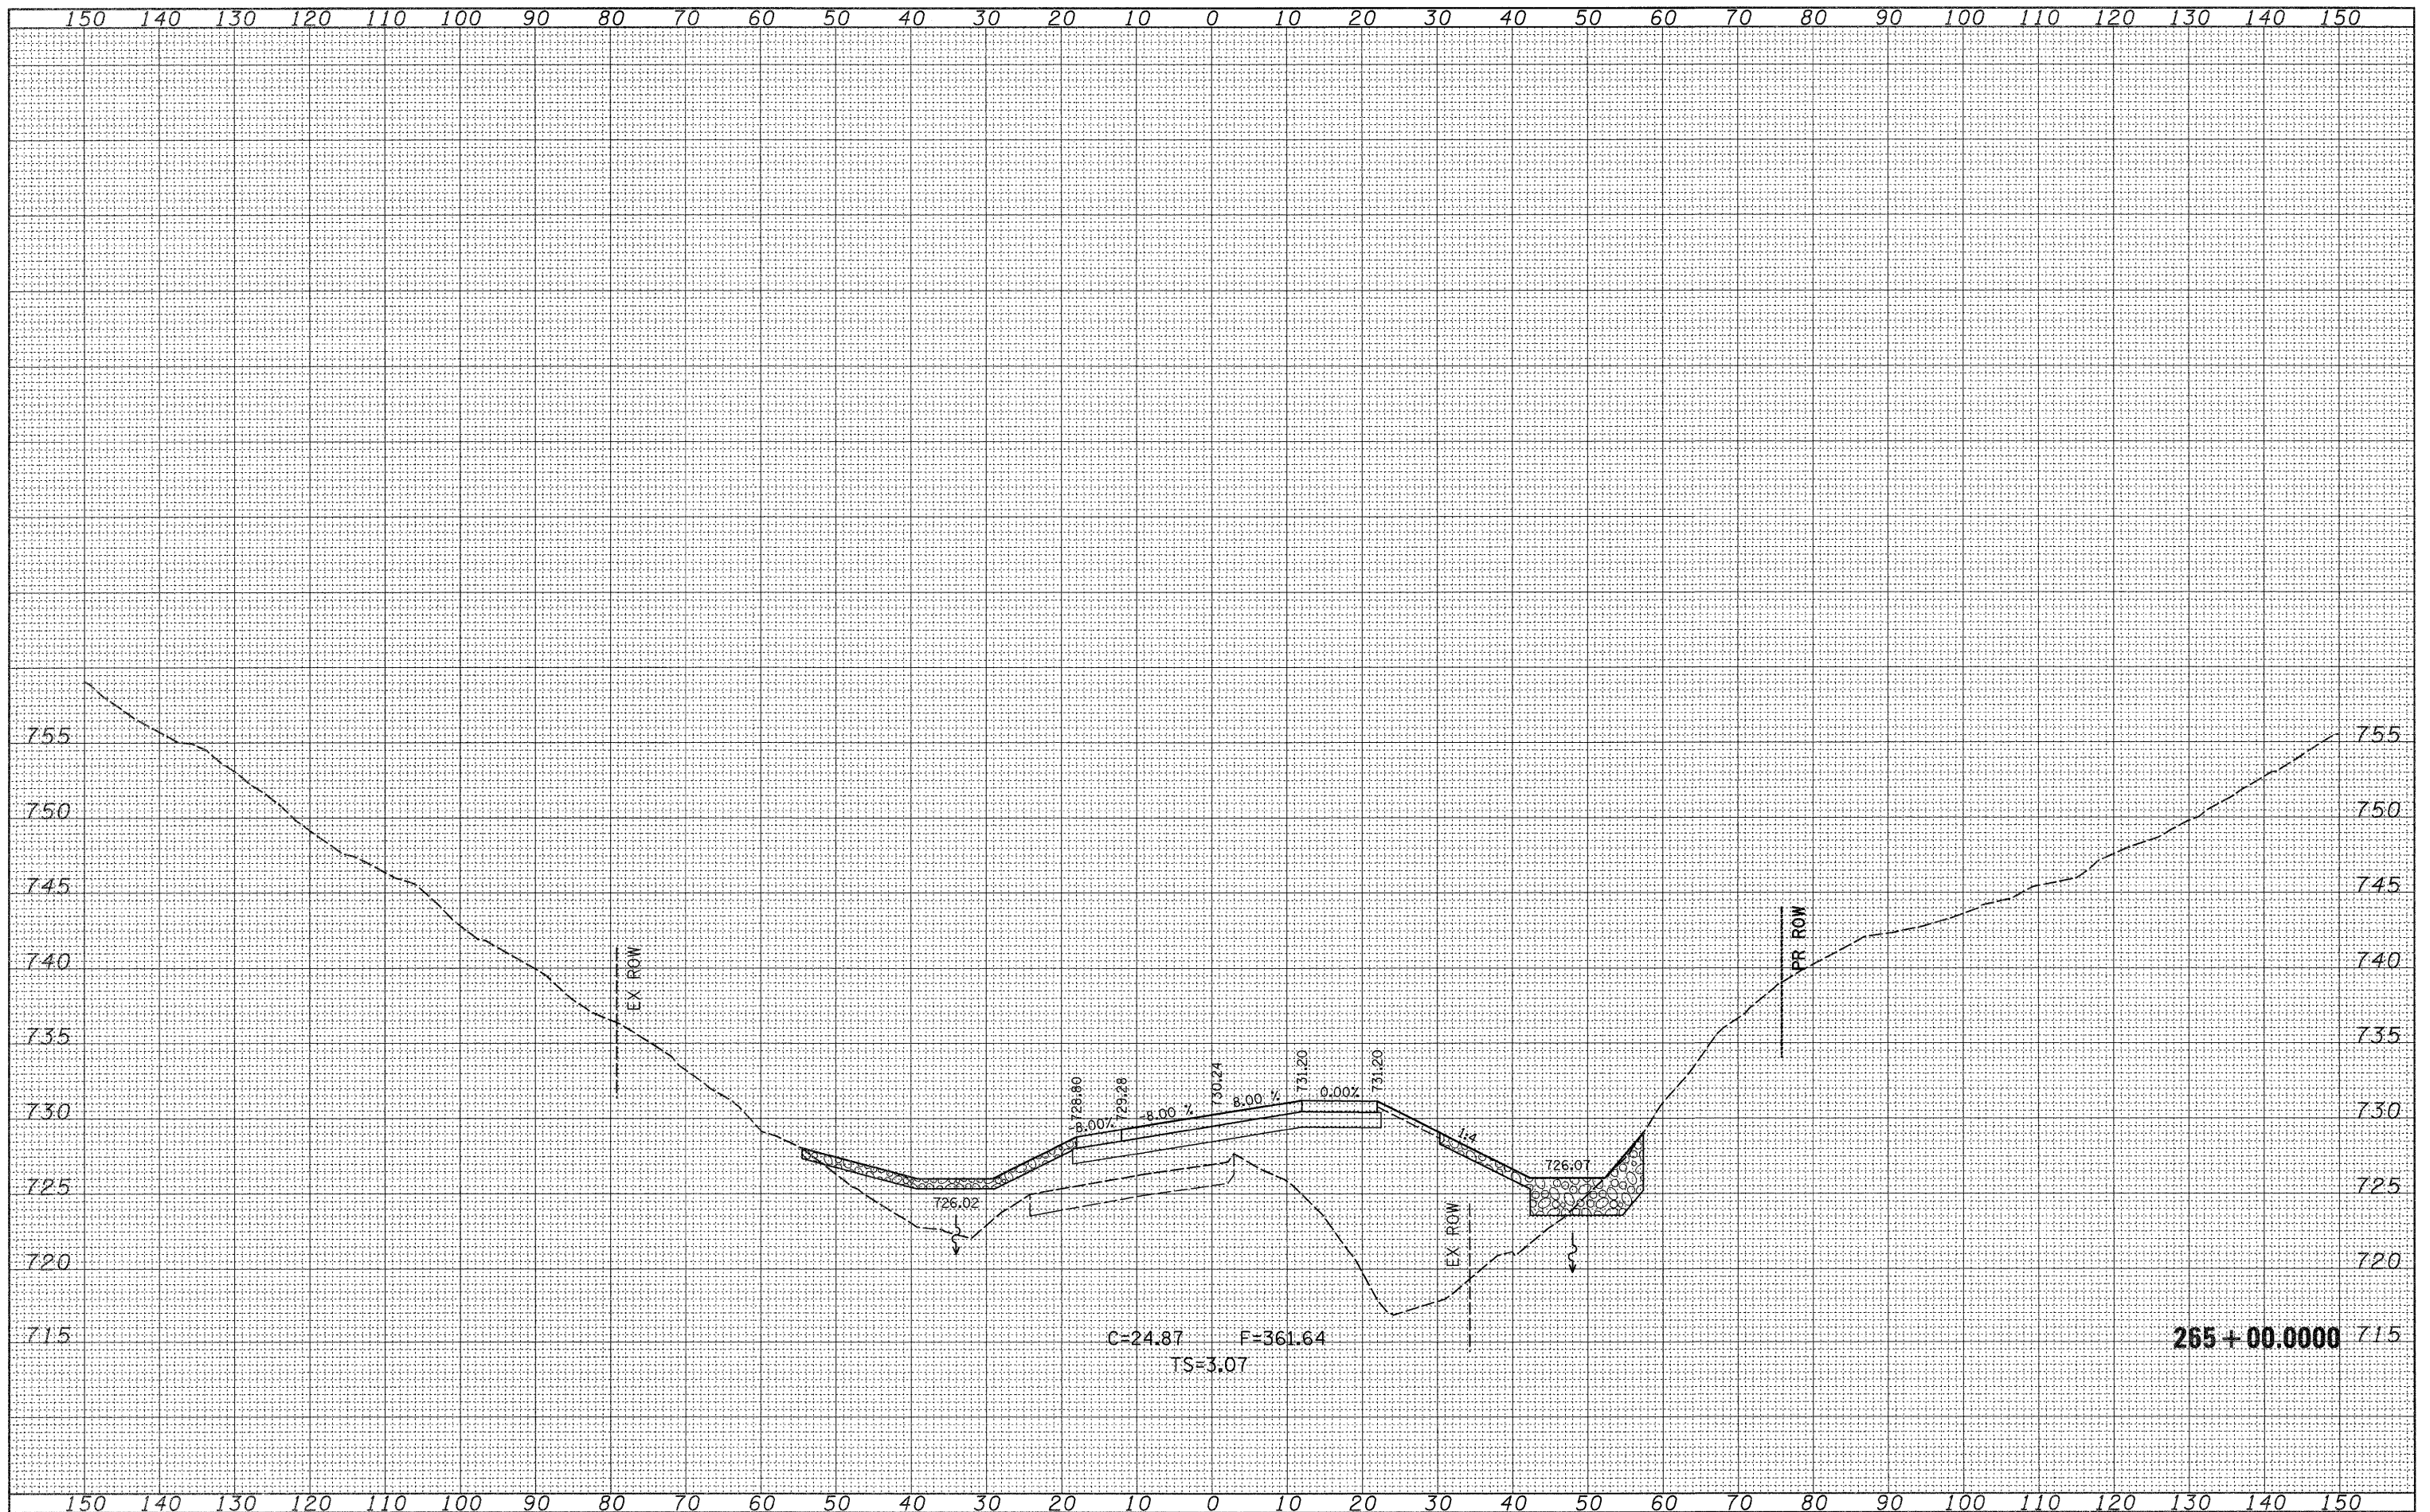

FILE NAME =  
 c:\pw\_work\FWIDOT\CUSHMANBW\d017366\0202808

USER NAME = cushmanbw  
 DESIGNED -  
 DRAWN -  
 CHECKED -  
 DATE -

REVISED -  
 REVISED -  
 REVISED -  
 REVISED -

**STATE OF ILLINOIS  
 DEPARTMENT OF TRANSPORTATION**

**IL ROUTE 20  
 MAINLINE CROSS SECTIONS**  
 SCALE: SHEET NO. OF SHEETS STA. 265+00.0000 TO STA. 265+00.0000

F.A.P. RTE.	SECTION	COUNTY	TOTAL SHEETS	SHEET NO.
301	31T	JO DAVIESS	160	133
CONTRACT NO. 64D92			ILLINOIS FED. AID PROJECT	