


DATE	
BY	
FINAL SURVEY	
SURVEYED	
NOTED	
TEMPLATE	
NOTE BOOK	
AREAS CHECKED	
NO.	

DATE	
BY	
ORIGINAL SURVEY	
SURVEYED	
NOTED	
TEMPLATE	
NOTE BOOK	
AREAS CHECKED	
NO.	

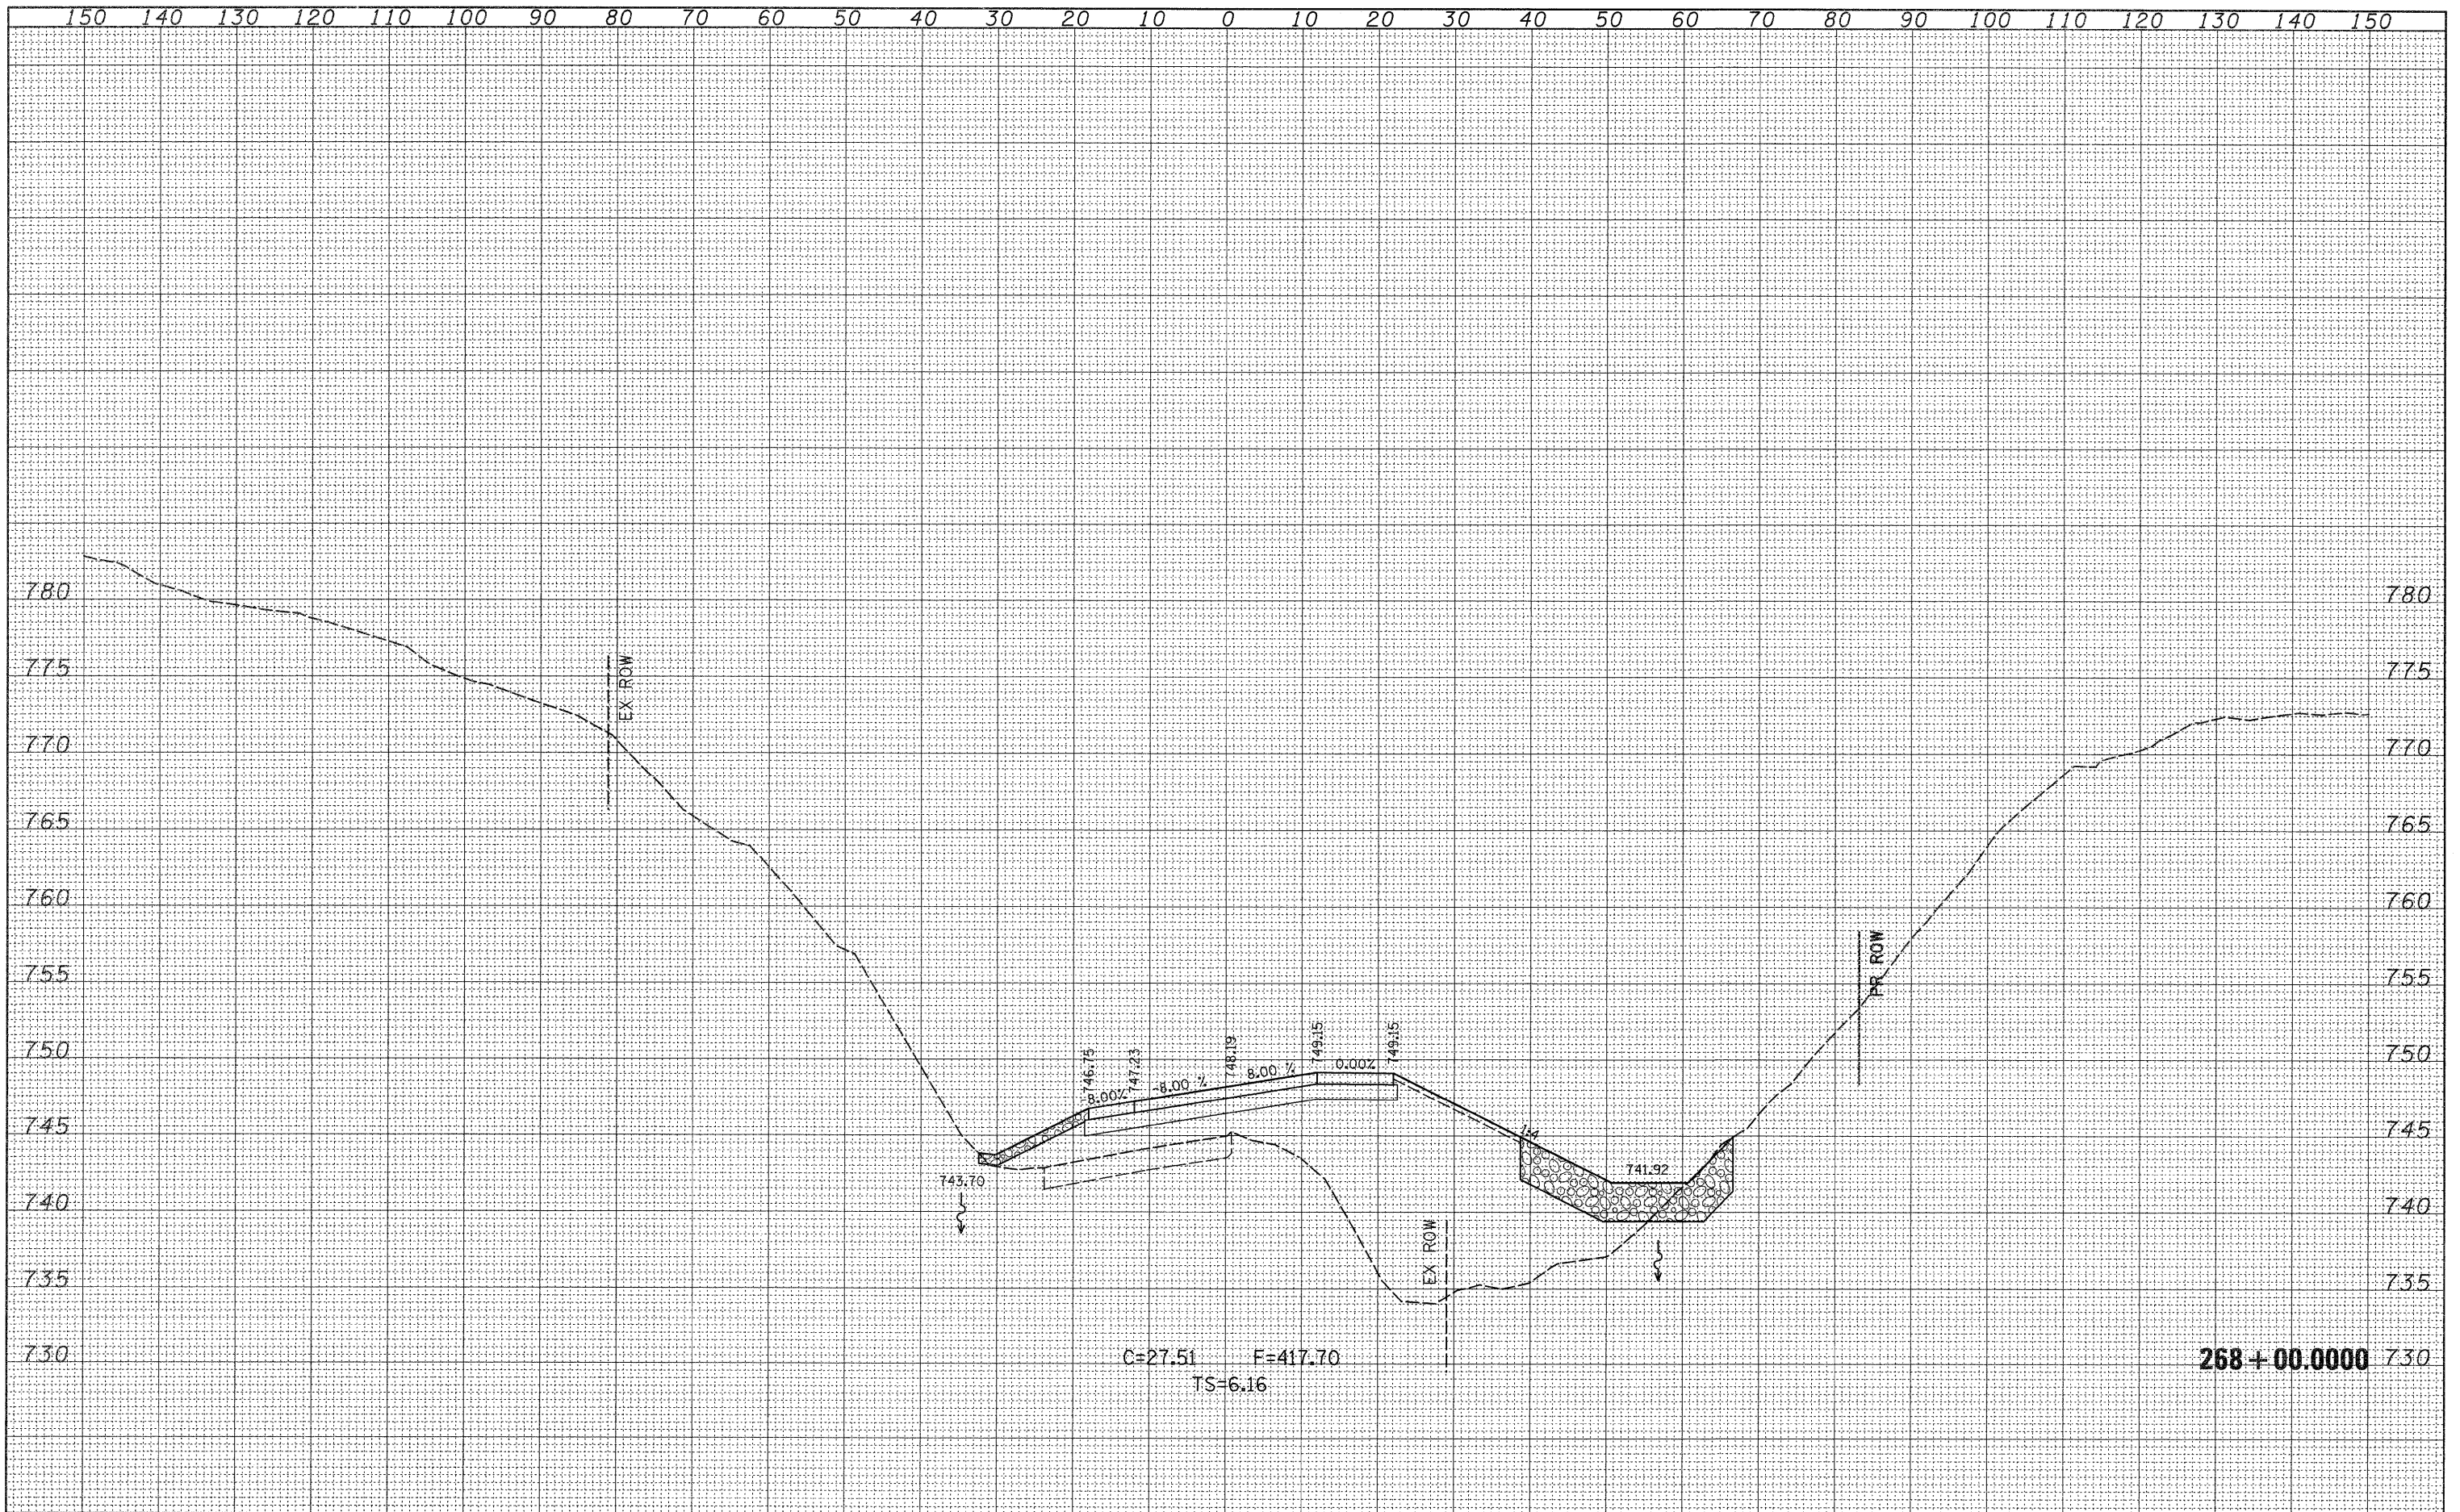

FILE NAME =	USER NAME = cushmanbw	DESIGNED -	REVISED -	STATE OF ILLINOIS DEPARTMENT OF TRANSPORTATION	IL ROUTE 20 MAINLINE CROSS SECTIONS		F.A.P. RTE.	SECTION	COUNTY	TOTAL SHEETS	SHEET NO.
at:\pwork\p\100T\CUSHMANBW\d8117386\0202808-	ssht.dgn	DRAWN -	REVISED -				301	31T	JO DAVIESS	160	139
	PLOT SCALE = 10,0000' / IN.	CHECKED -	REVISED -				CONTRACT NO. 64D92		ILLINOIS FED. AID PROJECT		
	PLOT DATE = Wed Dec 09 11:21:15 2009	DATE -	REVISED -				SCALE:	SHEET NO. OF SHEETS	STA. 268+00.0000 TO STA. 268+00.0000		