


FINAL SURVEY	DATE
SURVEYED	BY
PLANNED	
TEMPLATE	
AREAS CHECKED	
NO.	

ORIGINAL SURVEY	DATE
SURVEYED	BY
PLANNED	
TEMPLATE	
AREAS CHECKED	
NO.	

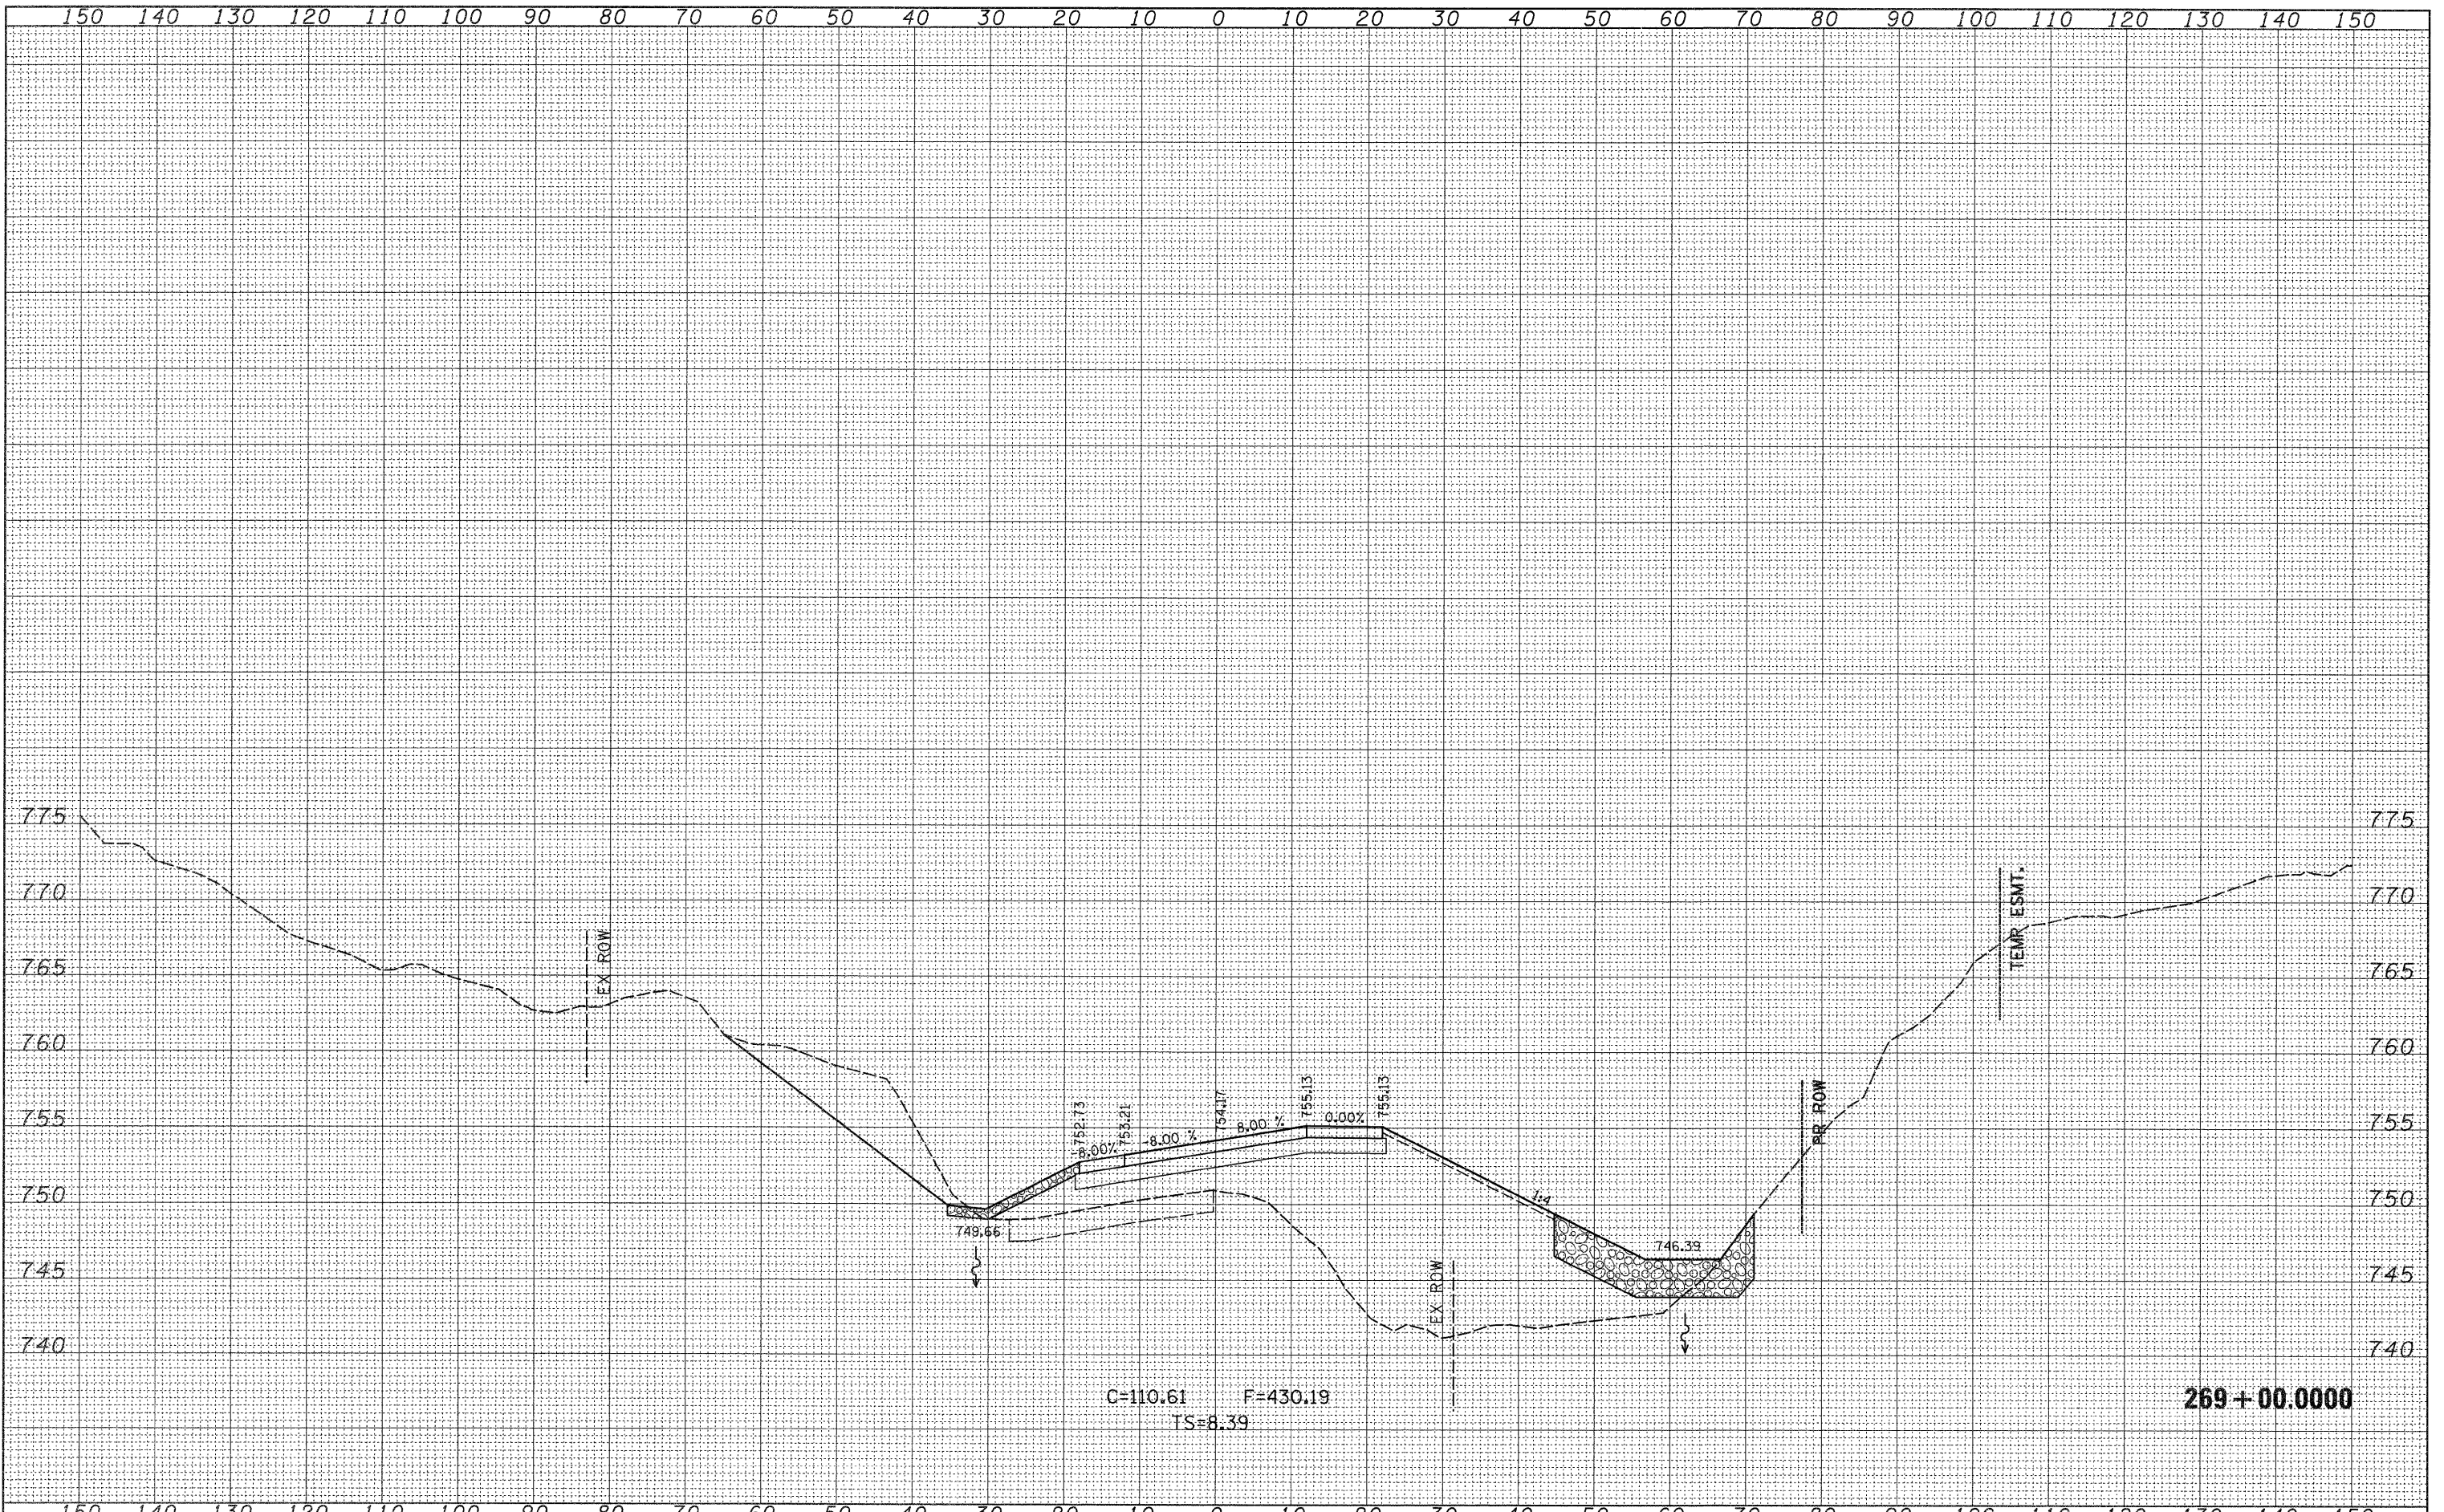

FILE NAME =	USER NAME = cushmenbw	DESIGNED -	REVISED -	STATE OF ILLINOIS DEPARTMENT OF TRANSPORTATION	IL ROUTE 20 MAINLINE CROSS SECTIONS		F.A.P. RTE.	SECTION	COUNTY	TOTAL SHEETS	SHEET NO.
c:\pwork\pwork\1001\CUSHMANBW\d0117366\0202808-	ssht.dgn	DRAWN -	REVISED -				301	31T	JO DAVIESS	160	141
PLOT SCALE = 10,0000' / IN.		CHECKED -	REVISED -				CONTRACT NO. 64D92				
PLOT DATE = Wed Dec 09 11:21:17 2009		DATE -	REVISED -				ILLINOIS FED. AID PROJECT				
				SCALE:	SHEET NO.	OF	SHEETS	STA. 269+00.0000 TO STA. 269+00.0000			