


DATE	
BY	
SURVEYED	
PLOTTED	
TEMPLATE	
AREAS	
AREAS CHECKED	
NO.	

DATE	
BY	
SURVEYED	
PLOTTED	
TEMPLATE	
AREAS	
AREAS CHECKED	
NO.	

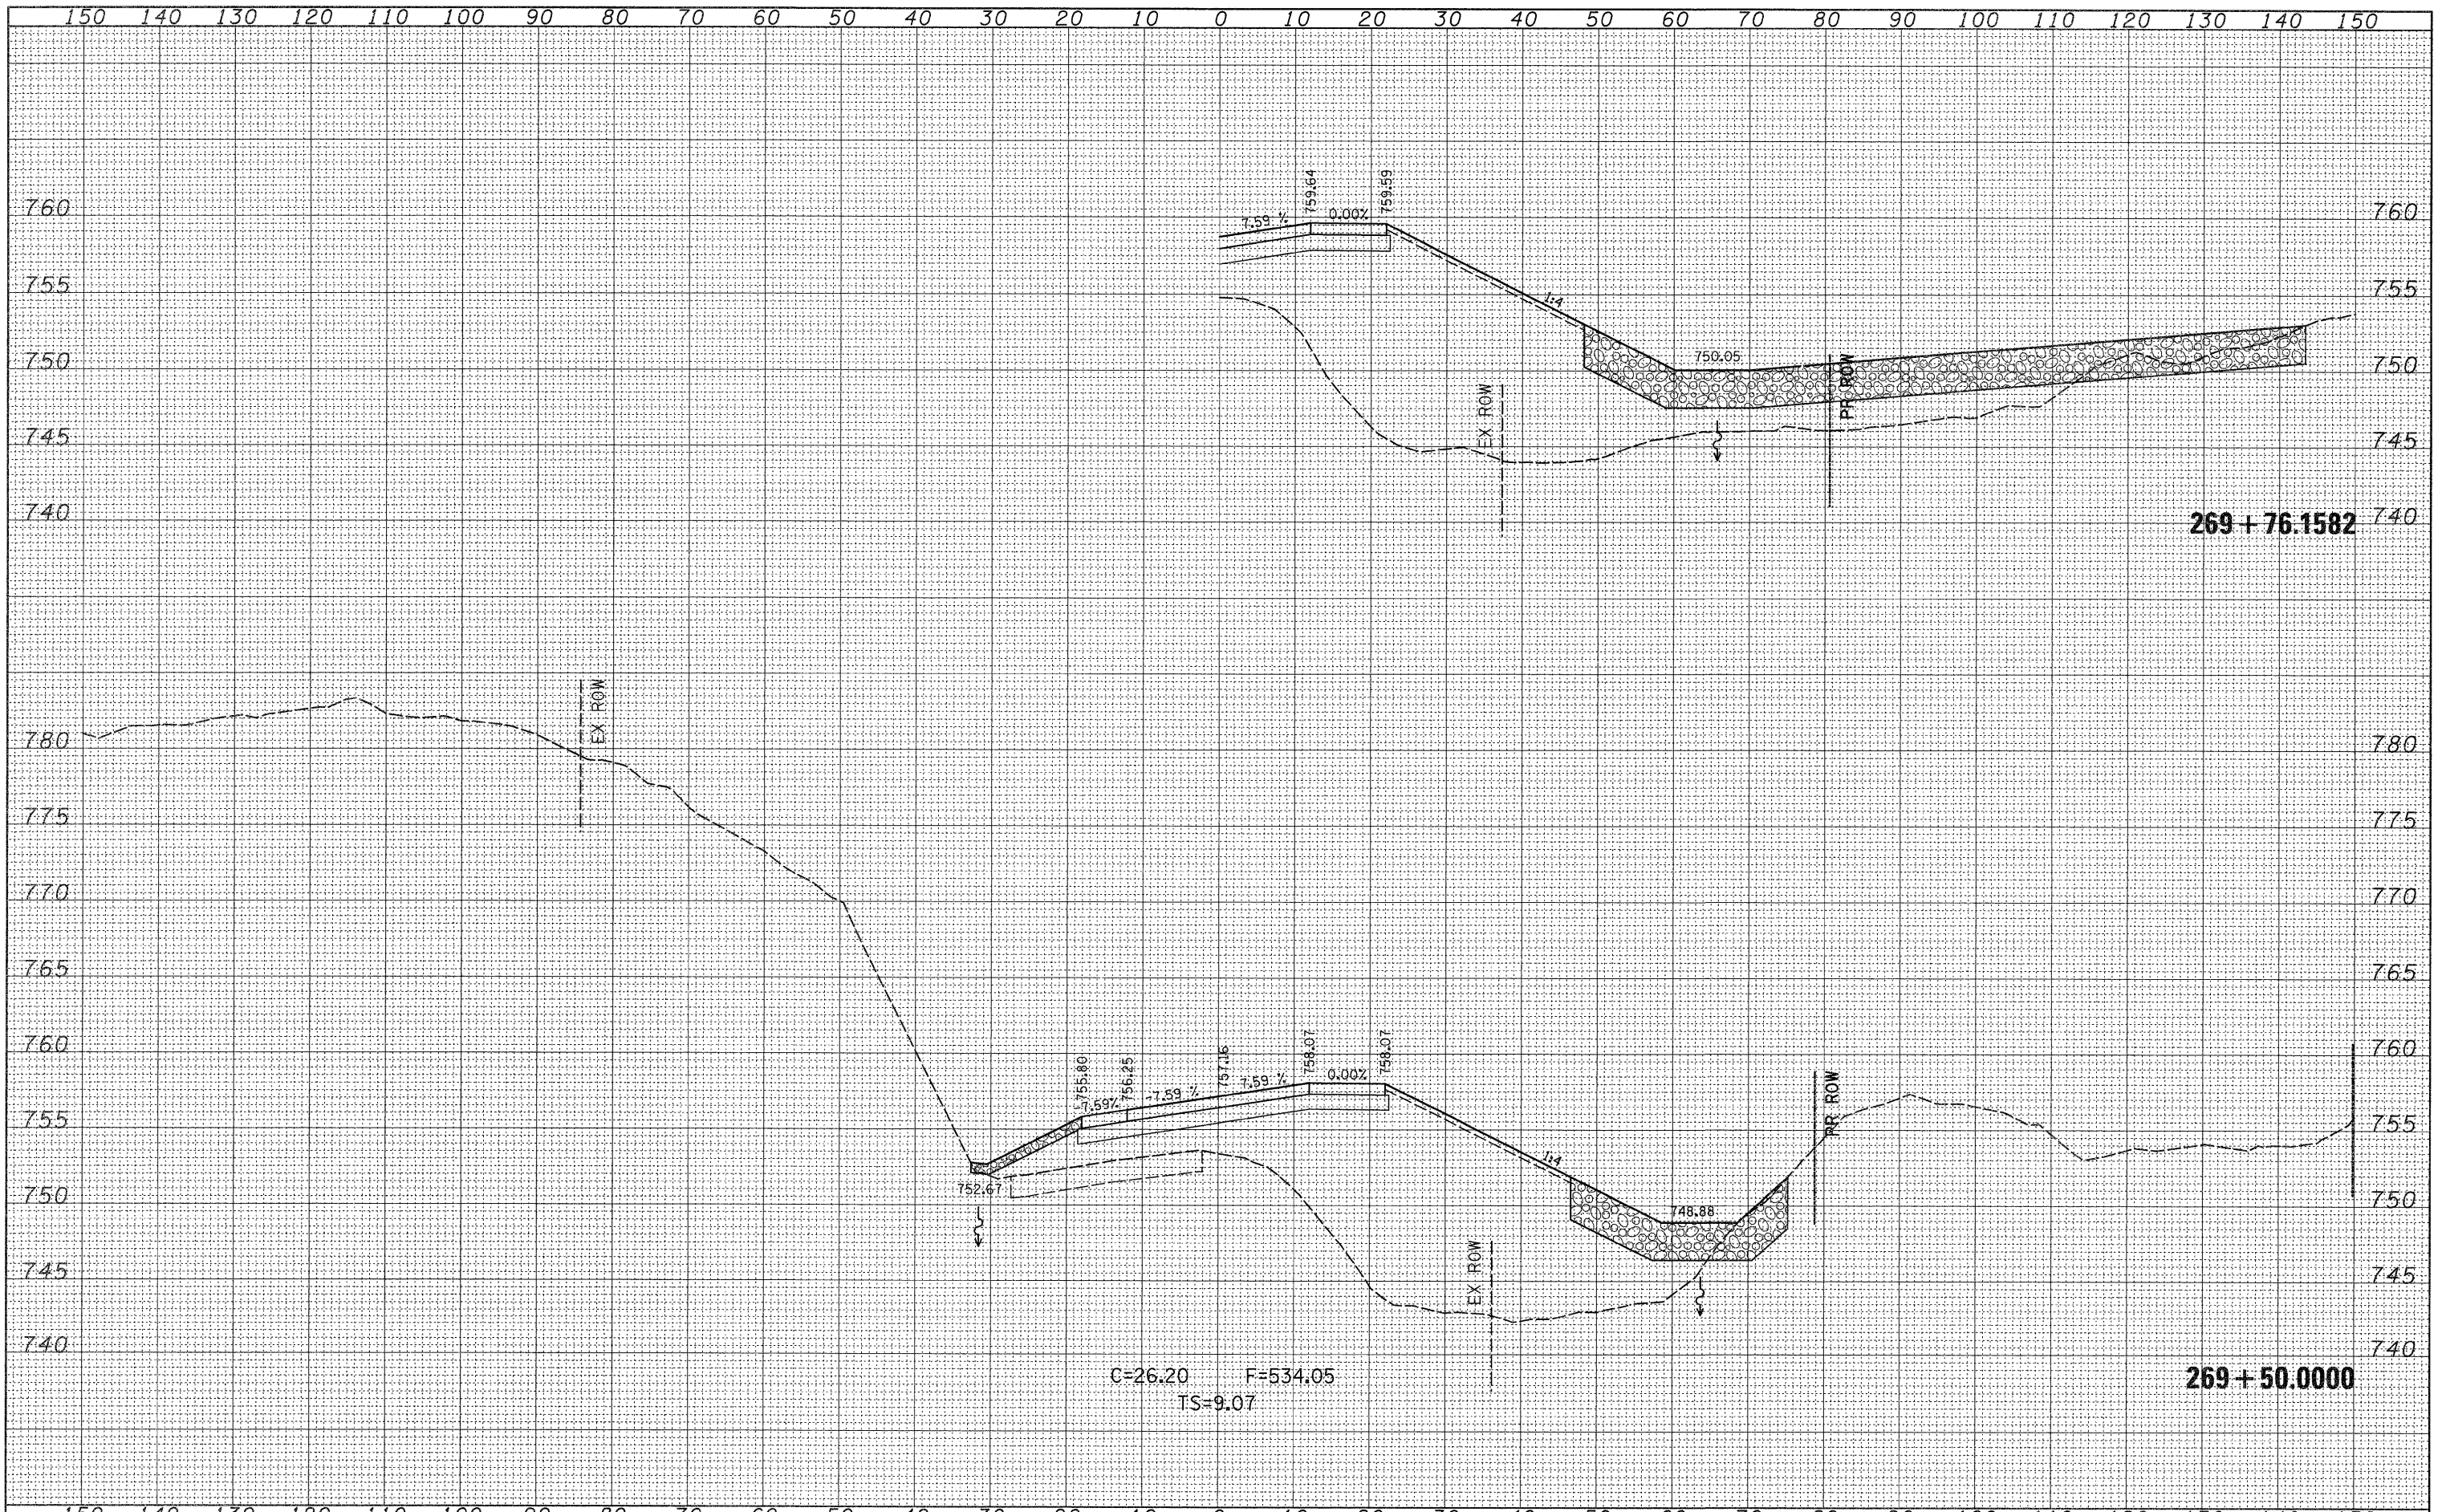

FILE NAME =	USER NAME = cushmanbw	DESIGNED -	REVISED -	<b>STATE OF ILLINOIS</b> <b>DEPARTMENT OF TRANSPORTATION</b>	<b>IL ROUTE 20</b> <b>MAINLINE CROSS SECTIONS</b>		F.A.P. RTE. =	SECTION	COUNTY	TOTAL SHEETS	SHEET NO.	
c:\pwork\PW1001\CUSHMANBW\d0117366\0202808	ssht.dgn	DRAWN -	REVISED -		301	31T	JO DAVIESS	160	142			
PLOT SCALE = 10,0000 ' / IN.	CHECKED -	REVISED -	REVISED -		SCALE:		SHEET NO.	OF	SHEETS	STA. 269+50.0000 TO STA. 269+76.1582	CONTRACT NO. 64D92	
PLOT DATE = Wed Dec 09 11:24:17 2009	DATE -	REVISED -	REVISED -		ILLINOIS FED. AID PROJECT							