


FINAL SURVEY	DATE
SURVEYED	BY
NOTED	
TEMPLATE	
AREAS	
CHECKED	
NO.	

ORIGINAL SURVEY	DATE
SURVEYED	BY
NOTED	
TEMPLATE	
AREAS	
CHECKED	
NO.	

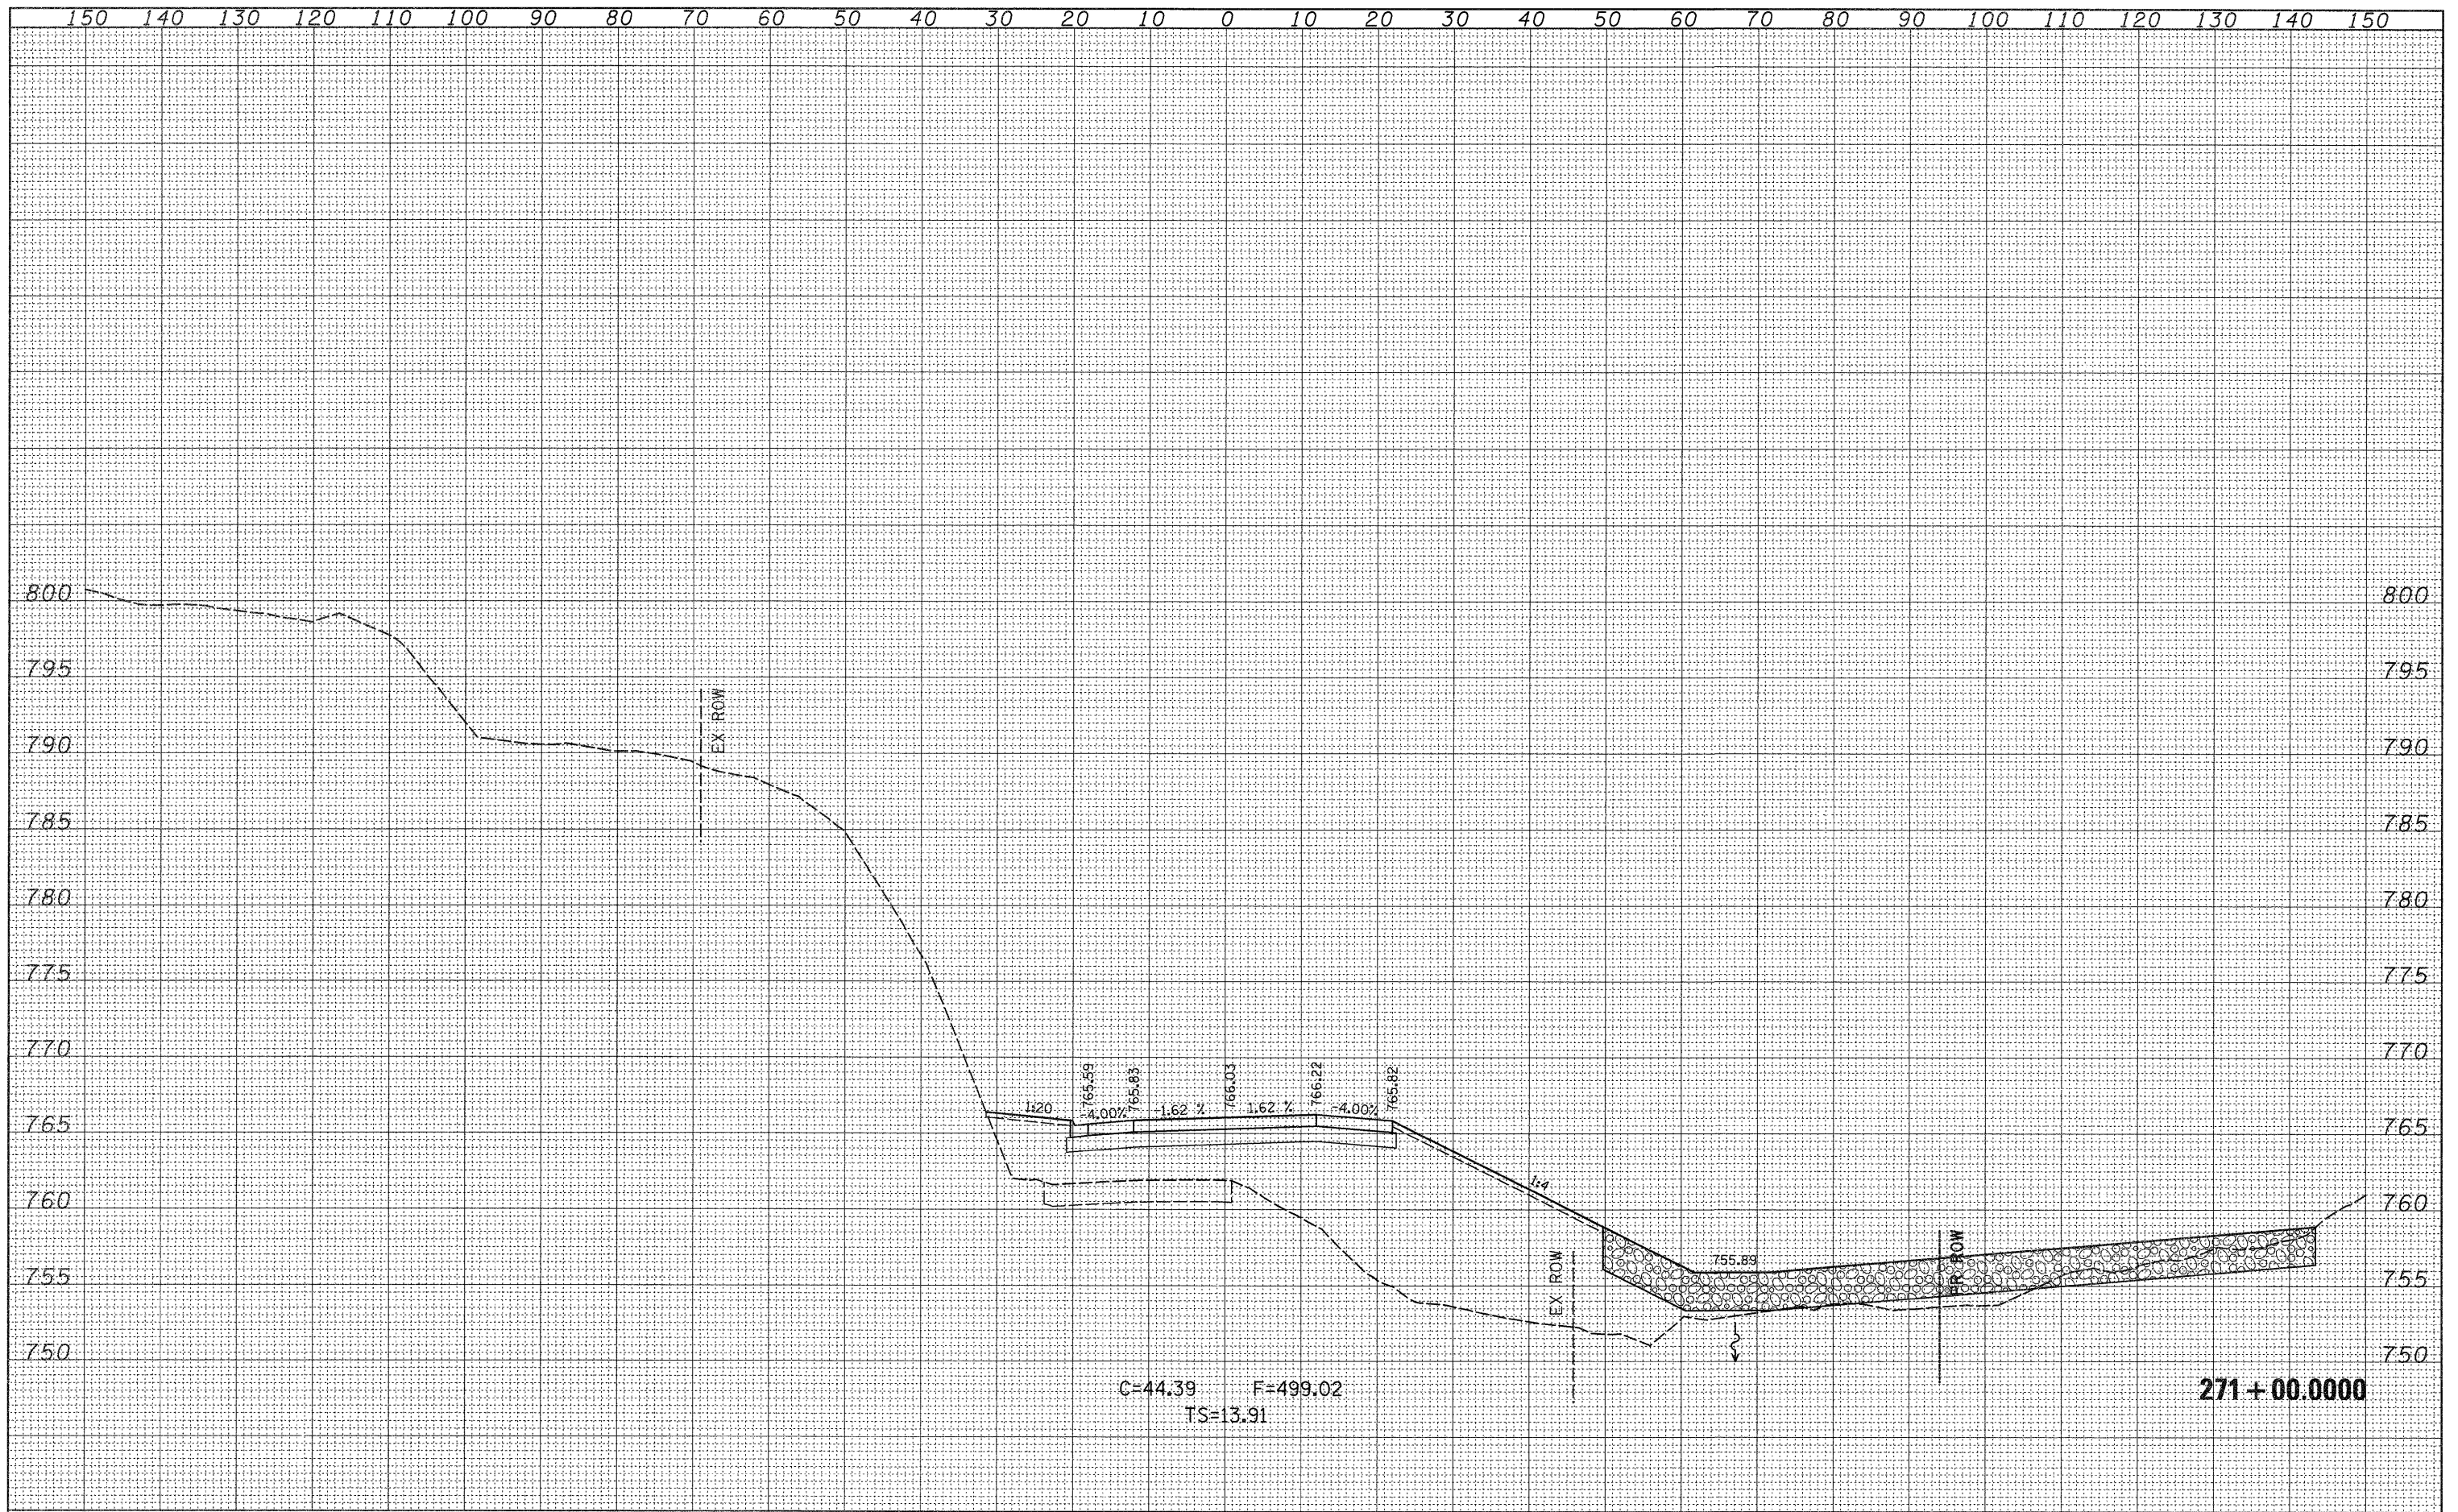

FILE NAME =	USER NAME = cushmanbw	DESIGNED -	REVISED -	STATE OF ILLINOIS DEPARTMENT OF TRANSPORTATION		IL ROUTE 20 MAINLINE CROSS SECTIONS		F.A.P. RTE.	SECTION	COUNTY	TOTAL SHEETS	SHEET NO.
ct:\p\work\FW100T\CUSHMANBW\d0117386\0202808- ssht.dgn	PLOT SCALE = 10,0000' / IN.	DRAWN -	REVISED -			301	31T	JO DAVIESS	160	145		
PLOT DATE = Wed Dec 09 11:12:19 2009	DATE -	CHECKED -	REVISED -	SCALE:		SHEET NO.	OF SHEETS	STA. 271+00.0000 TO STA. 271+00.0000	CONTRACT NO. 64D92			
								ILLINOIS FED. AID PROJECT				