


FINAL SURVEY NO.	DATE
SURVEYED	BY
NOTE BOOK	
TEMPLATE	
AREAS CHECKED	

ORIGINAL SURVEY NO.	DATE
SURVEYED	BY
NOTE BOOK	
TEMPLATE	
AREAS CHECKED	

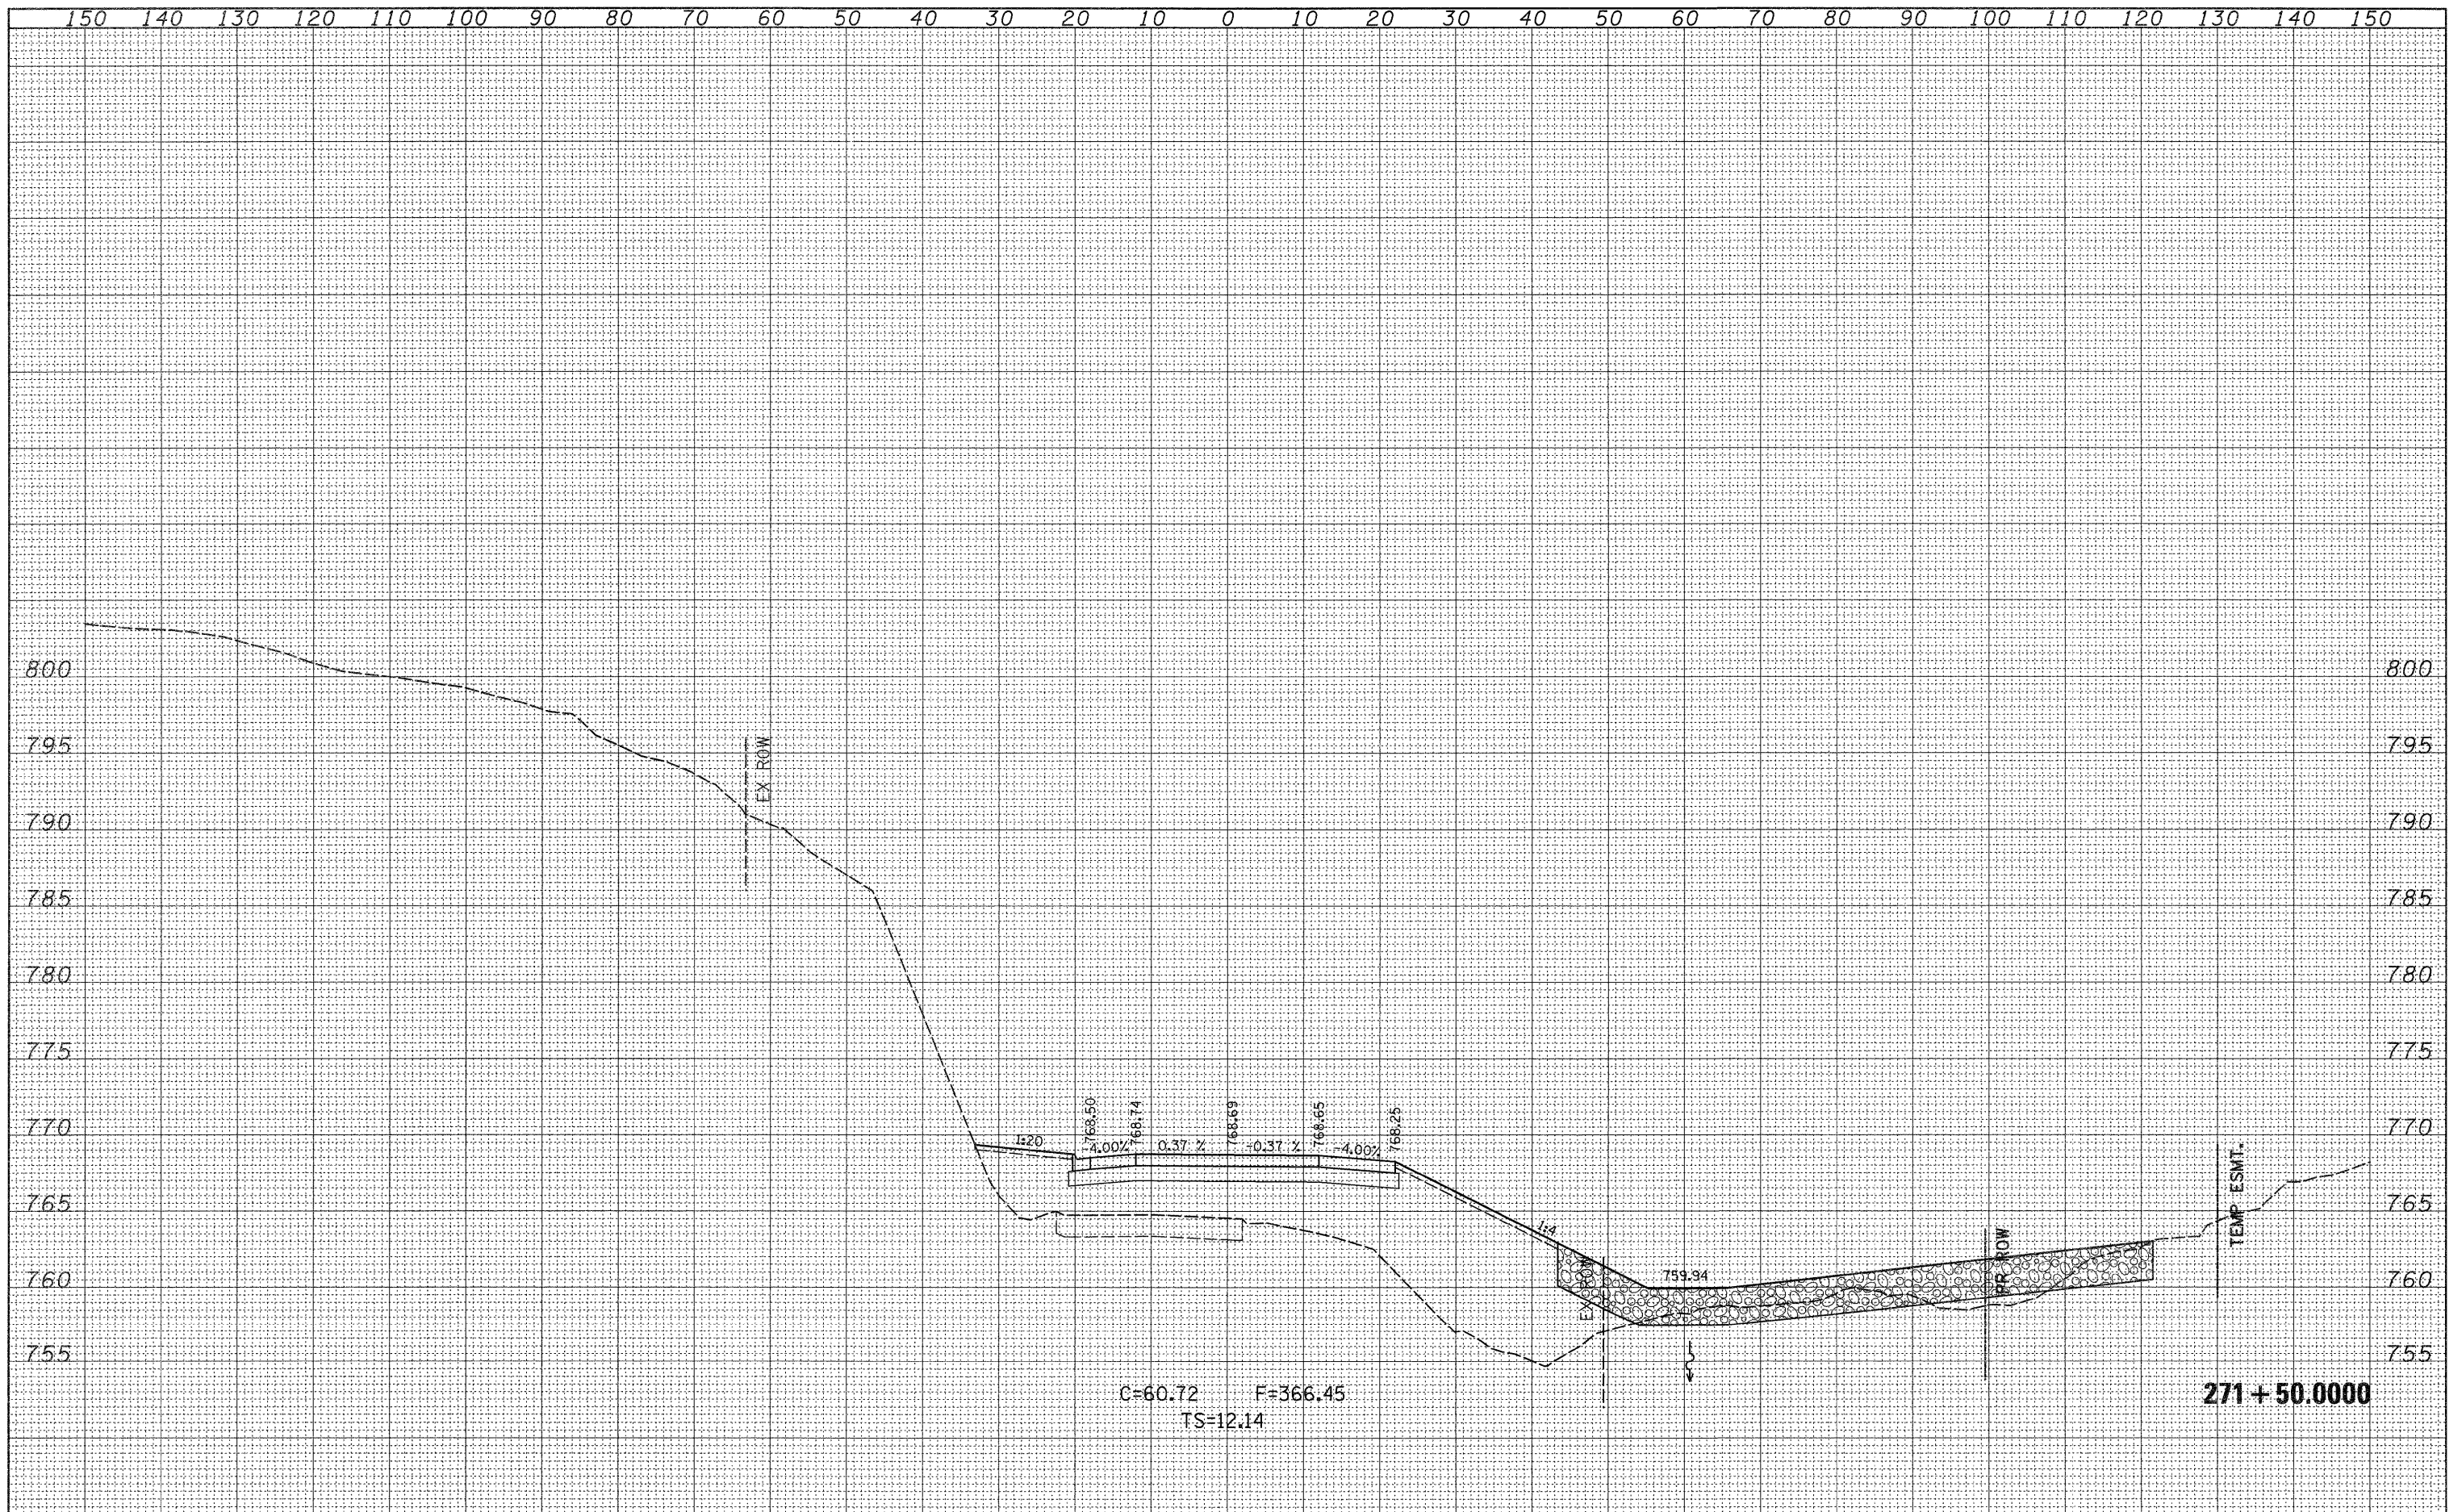

FILE NAME =	USER NAME = cushmanbw	DESIGNED -	REVISED -	STATE OF ILLINOIS DEPARTMENT OF TRANSPORTATION	IL ROUTE 20 MAINLINE CROSS SECTIONS				F.A.P. RTE.	SECTION	COUNTY	TOTAL SHEETS	SHEET NO.
c:\pw_work\PROJECT\CUSHMANBW\d0117386\0202008-	sshtdgn	DRAWN -	REVISED -		301	31T	JO DAVIESS	160	146				
PLOT SCALE = 10,0000 / IN.		CHECKED -	REVISED -		CONTRACT NO. 64D92								
PLOT DATE = Wed Dec 09 11:21:20 2009		DATE -	REVISED -		ILLINOIS FED. AID PROJECT								
				SCALE:	SHEET NO.	OF	SHEETS	STA. 271+50.0000 TO STA. 271+50.0000					