


FINAL SURVEY	SURVEYED	BY	DATE
NOTE BOOK	NO. _____		
AREAS CHECKED			

ORIGINAL SURVEY	SURVEYED	BY	DATE
NOTE BOOK	NO. _____		
AREAS CHECKED			

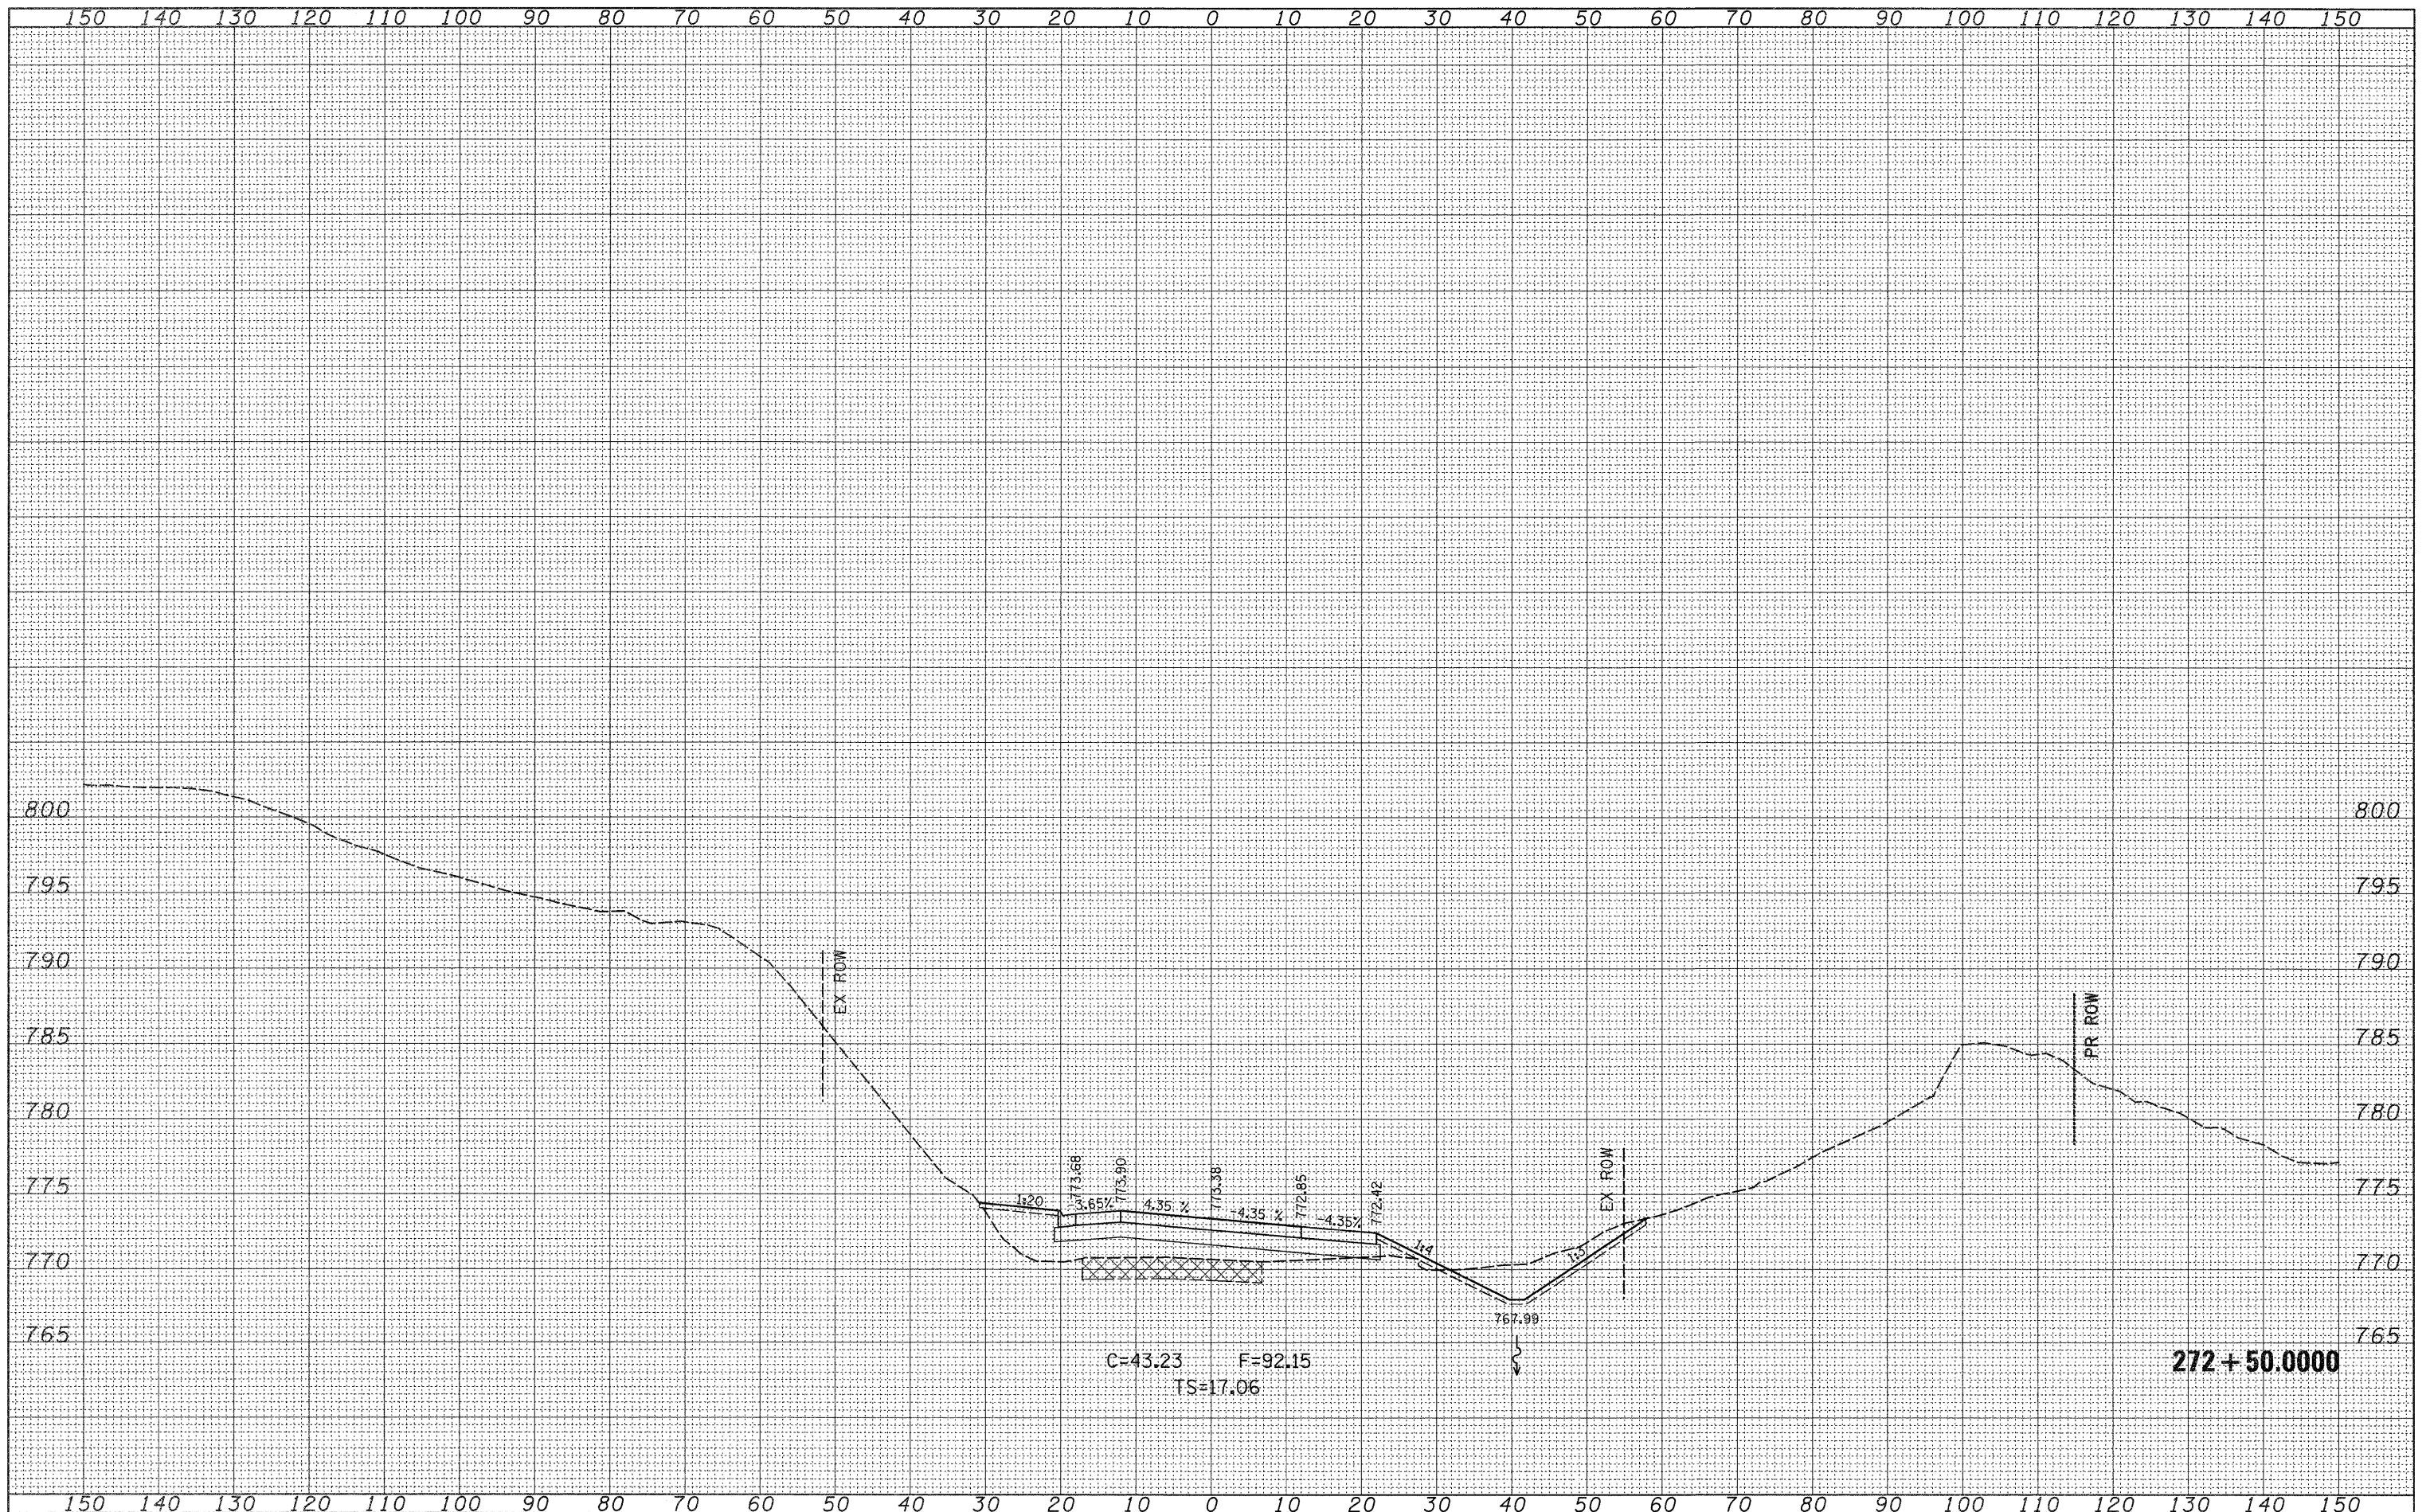

FILE NAME =
 c:\pw_work\PW\DOT\CUSHMANBW\d0117386\0202008-

USER NAME = cushmanbw
 DRAWN - sshtdgn
 PLOT SCALE = 10,00000' / IN.
 PLOT DATE = Wed Dec 09 11:21:21 2009

DESIGNED -
 DRAWN -
 CHECKED -
 DATE -

REVISED -
 REVISED -
 REVISED -
 REVISED -

**STATE OF ILLINOIS
 DEPARTMENT OF TRANSPORTATION**

**IL ROUTE 20
 MAINLINE CROSS SECTIONS**

SCALE: SHEET NO. OF SHEETS STA. 272+50.0000 TO STA. 272+50.0000

F.A.P. RTE. 301	SECTION 31T	COUNTY JO DAVIESS	TOTAL SHEETS 160	SHEET NO. 148
CONTRACT NO. 64D92			ILLINOIS FED. AID PROJECT	