


DATE	
BY	
FINAL SURVEY	
SURVEYED	
NO. OF	
TEMPLATES	
NOTE BOOK	
AREAS	
CHECKED	
NO.	

DATE	
BY	
ORIGINAL SURVEY	
SURVEYED	
NO. OF	
TEMPLATES	
NOTE BOOK	
AREAS	
CHECKED	
NO.	

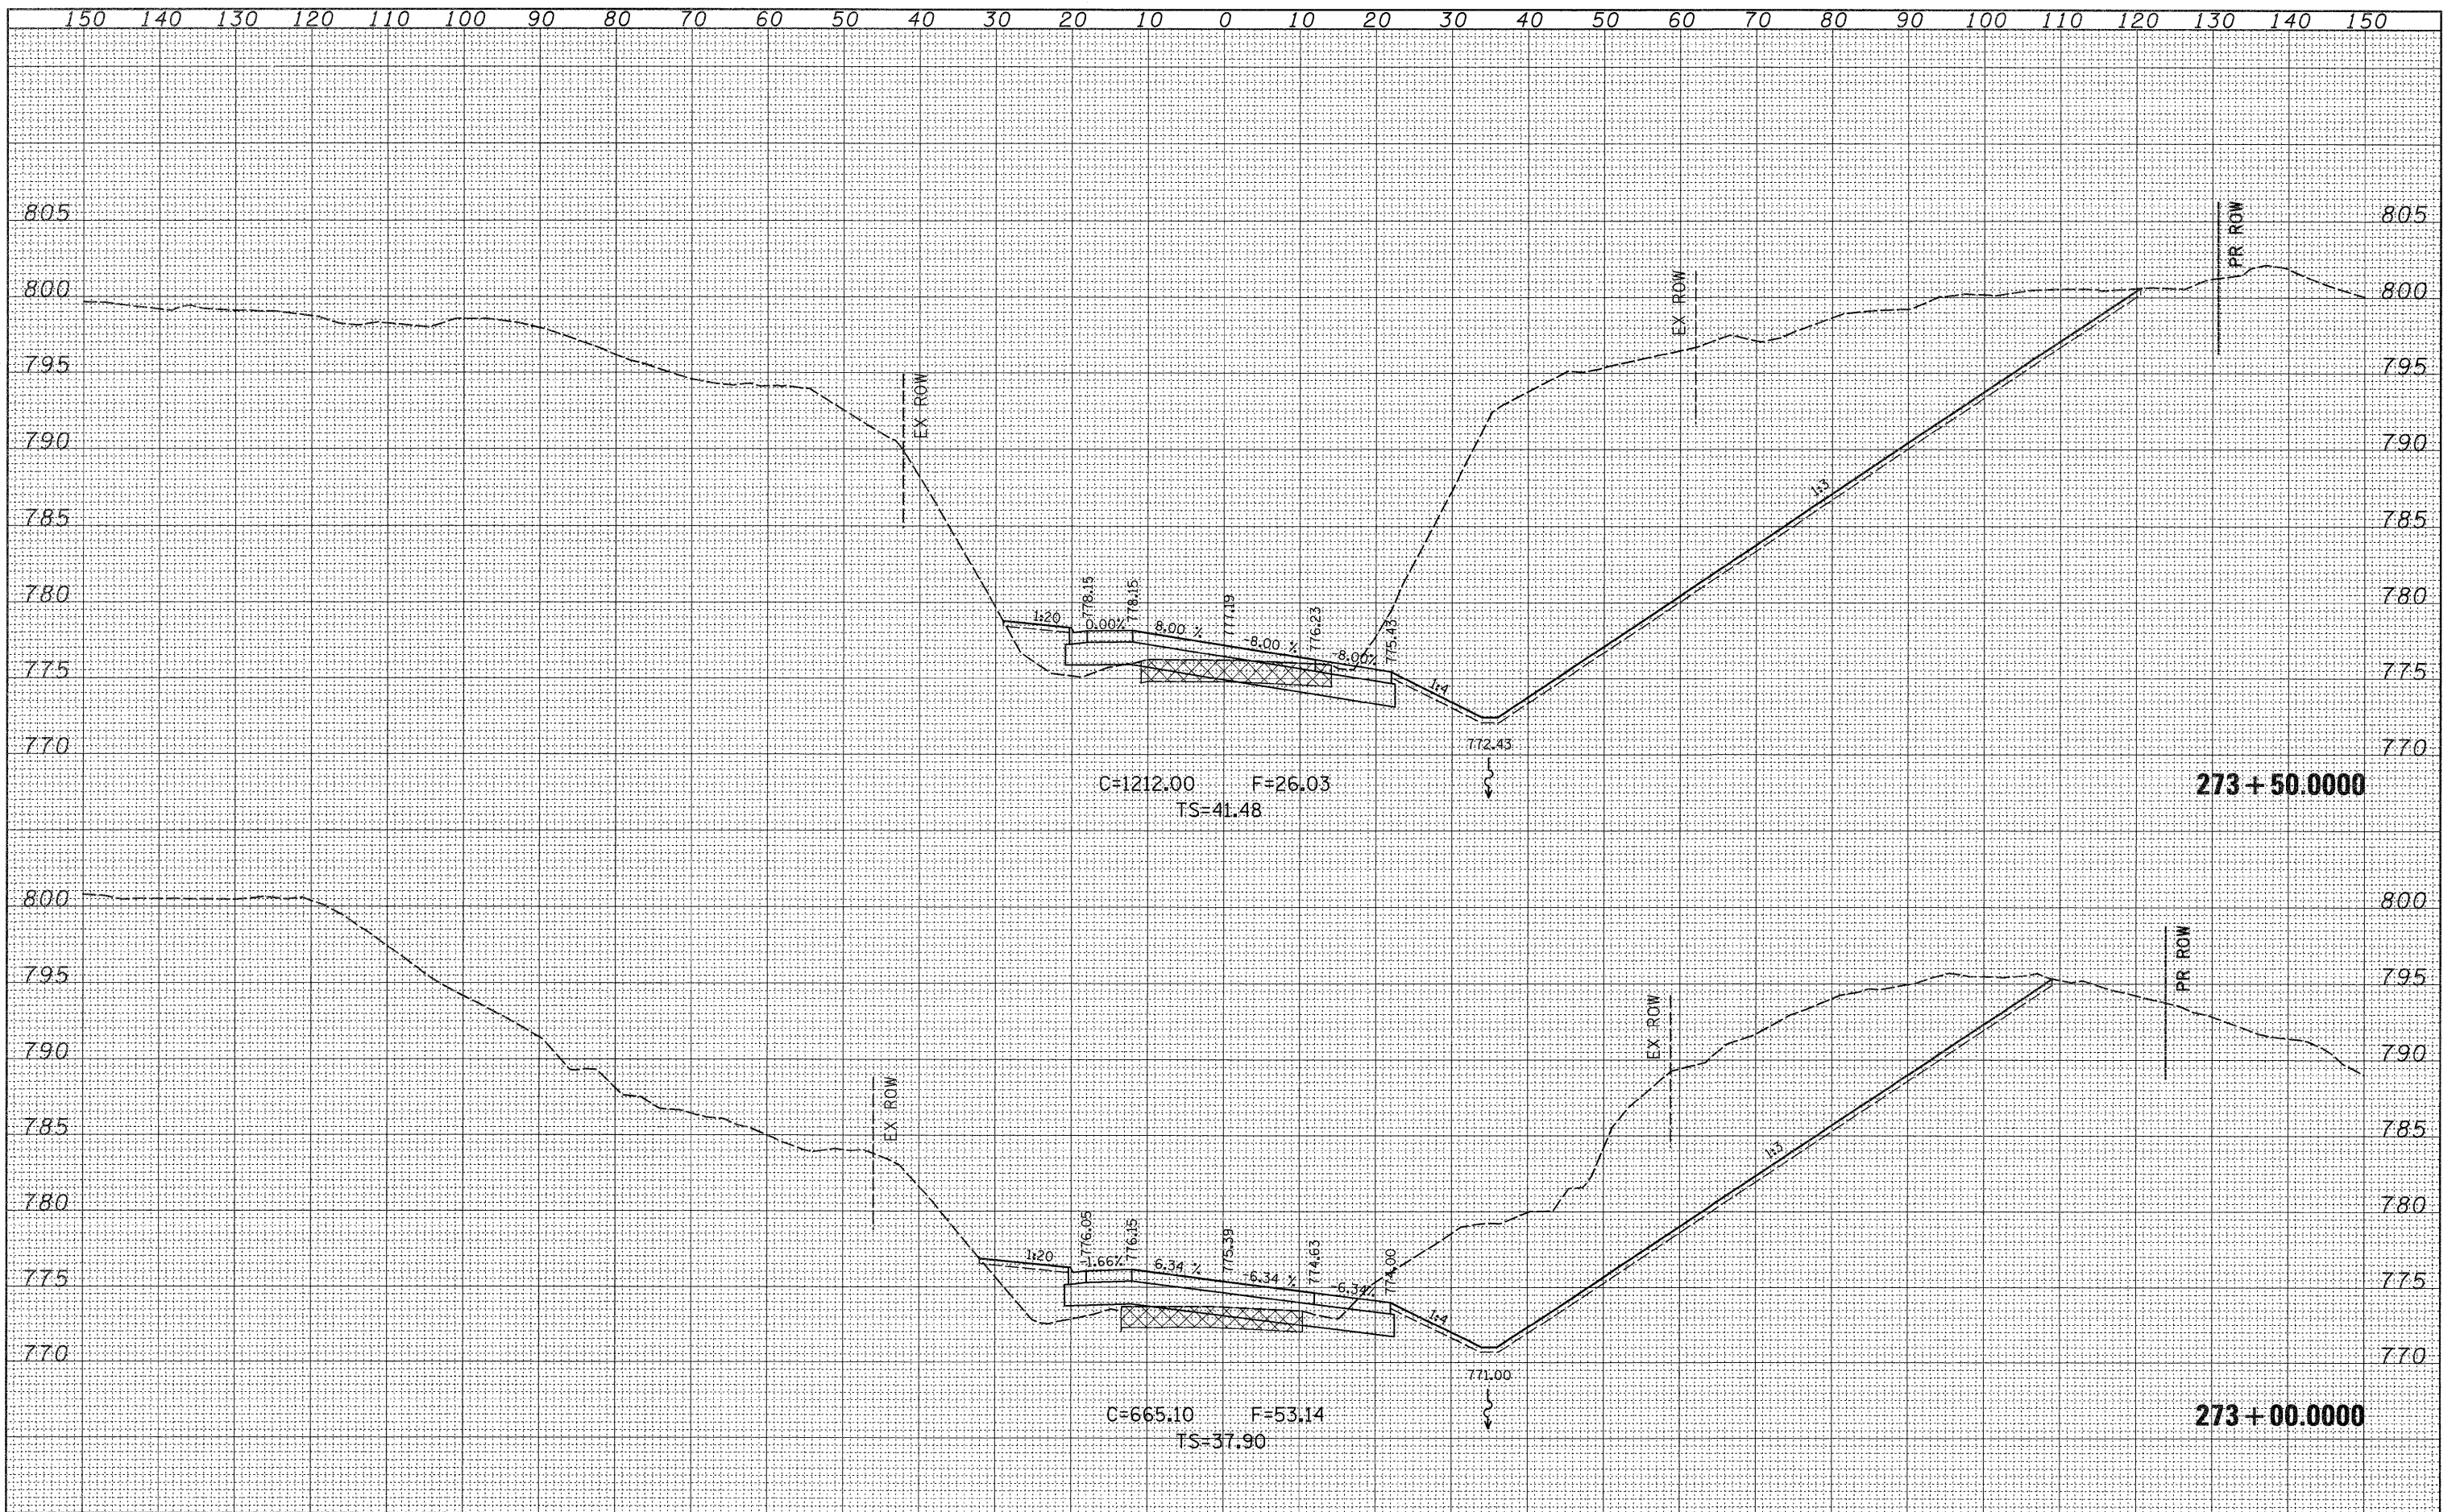

FILE NAME =	USER NAME = cushmanbw	DESIGNED -	REVISED -	STATE OF ILLINOIS DEPARTMENT OF TRANSPORTATION	IL ROUTE 20 MAINLINE CROSS SECTIONS		F.A.P. RTE.	SECTION	COUNTY	TOTAL SHEETS	SHEET NO.
at:\pw_work\p\10107\CUSHMANBW\d0117386\0202008	sshtdgn	DRAWN -	REVISED -		301	31T	JO DAVIESS	160	149		
PLOT SCALE = 10,0000' / IN.		CHECKED -	REVISED -		SCALE:		SHEET NO. OF SHEETS		CONTRACT NO. 64D92		
PLOT DATE = Wed Dec 09 11:12:21 2009		DATE -	REVISED -		STA. 273+00.0000 TO STA. 273+50.0000		ILLINOIS FED. AID PROJECT				