


DATE	
BY	
FINAL SURVEY	
SURVEYED	
TEMP. DATE	
NO. BOOK	
NOTE	
AREAS CHECKED	
NO.	

DATE	
BY	
ORIGINAL SURVEY	
SURVEYED	
TEMP. DATE	
NO. BOOK	
NOTE	
AREAS CHECKED	
NO.	

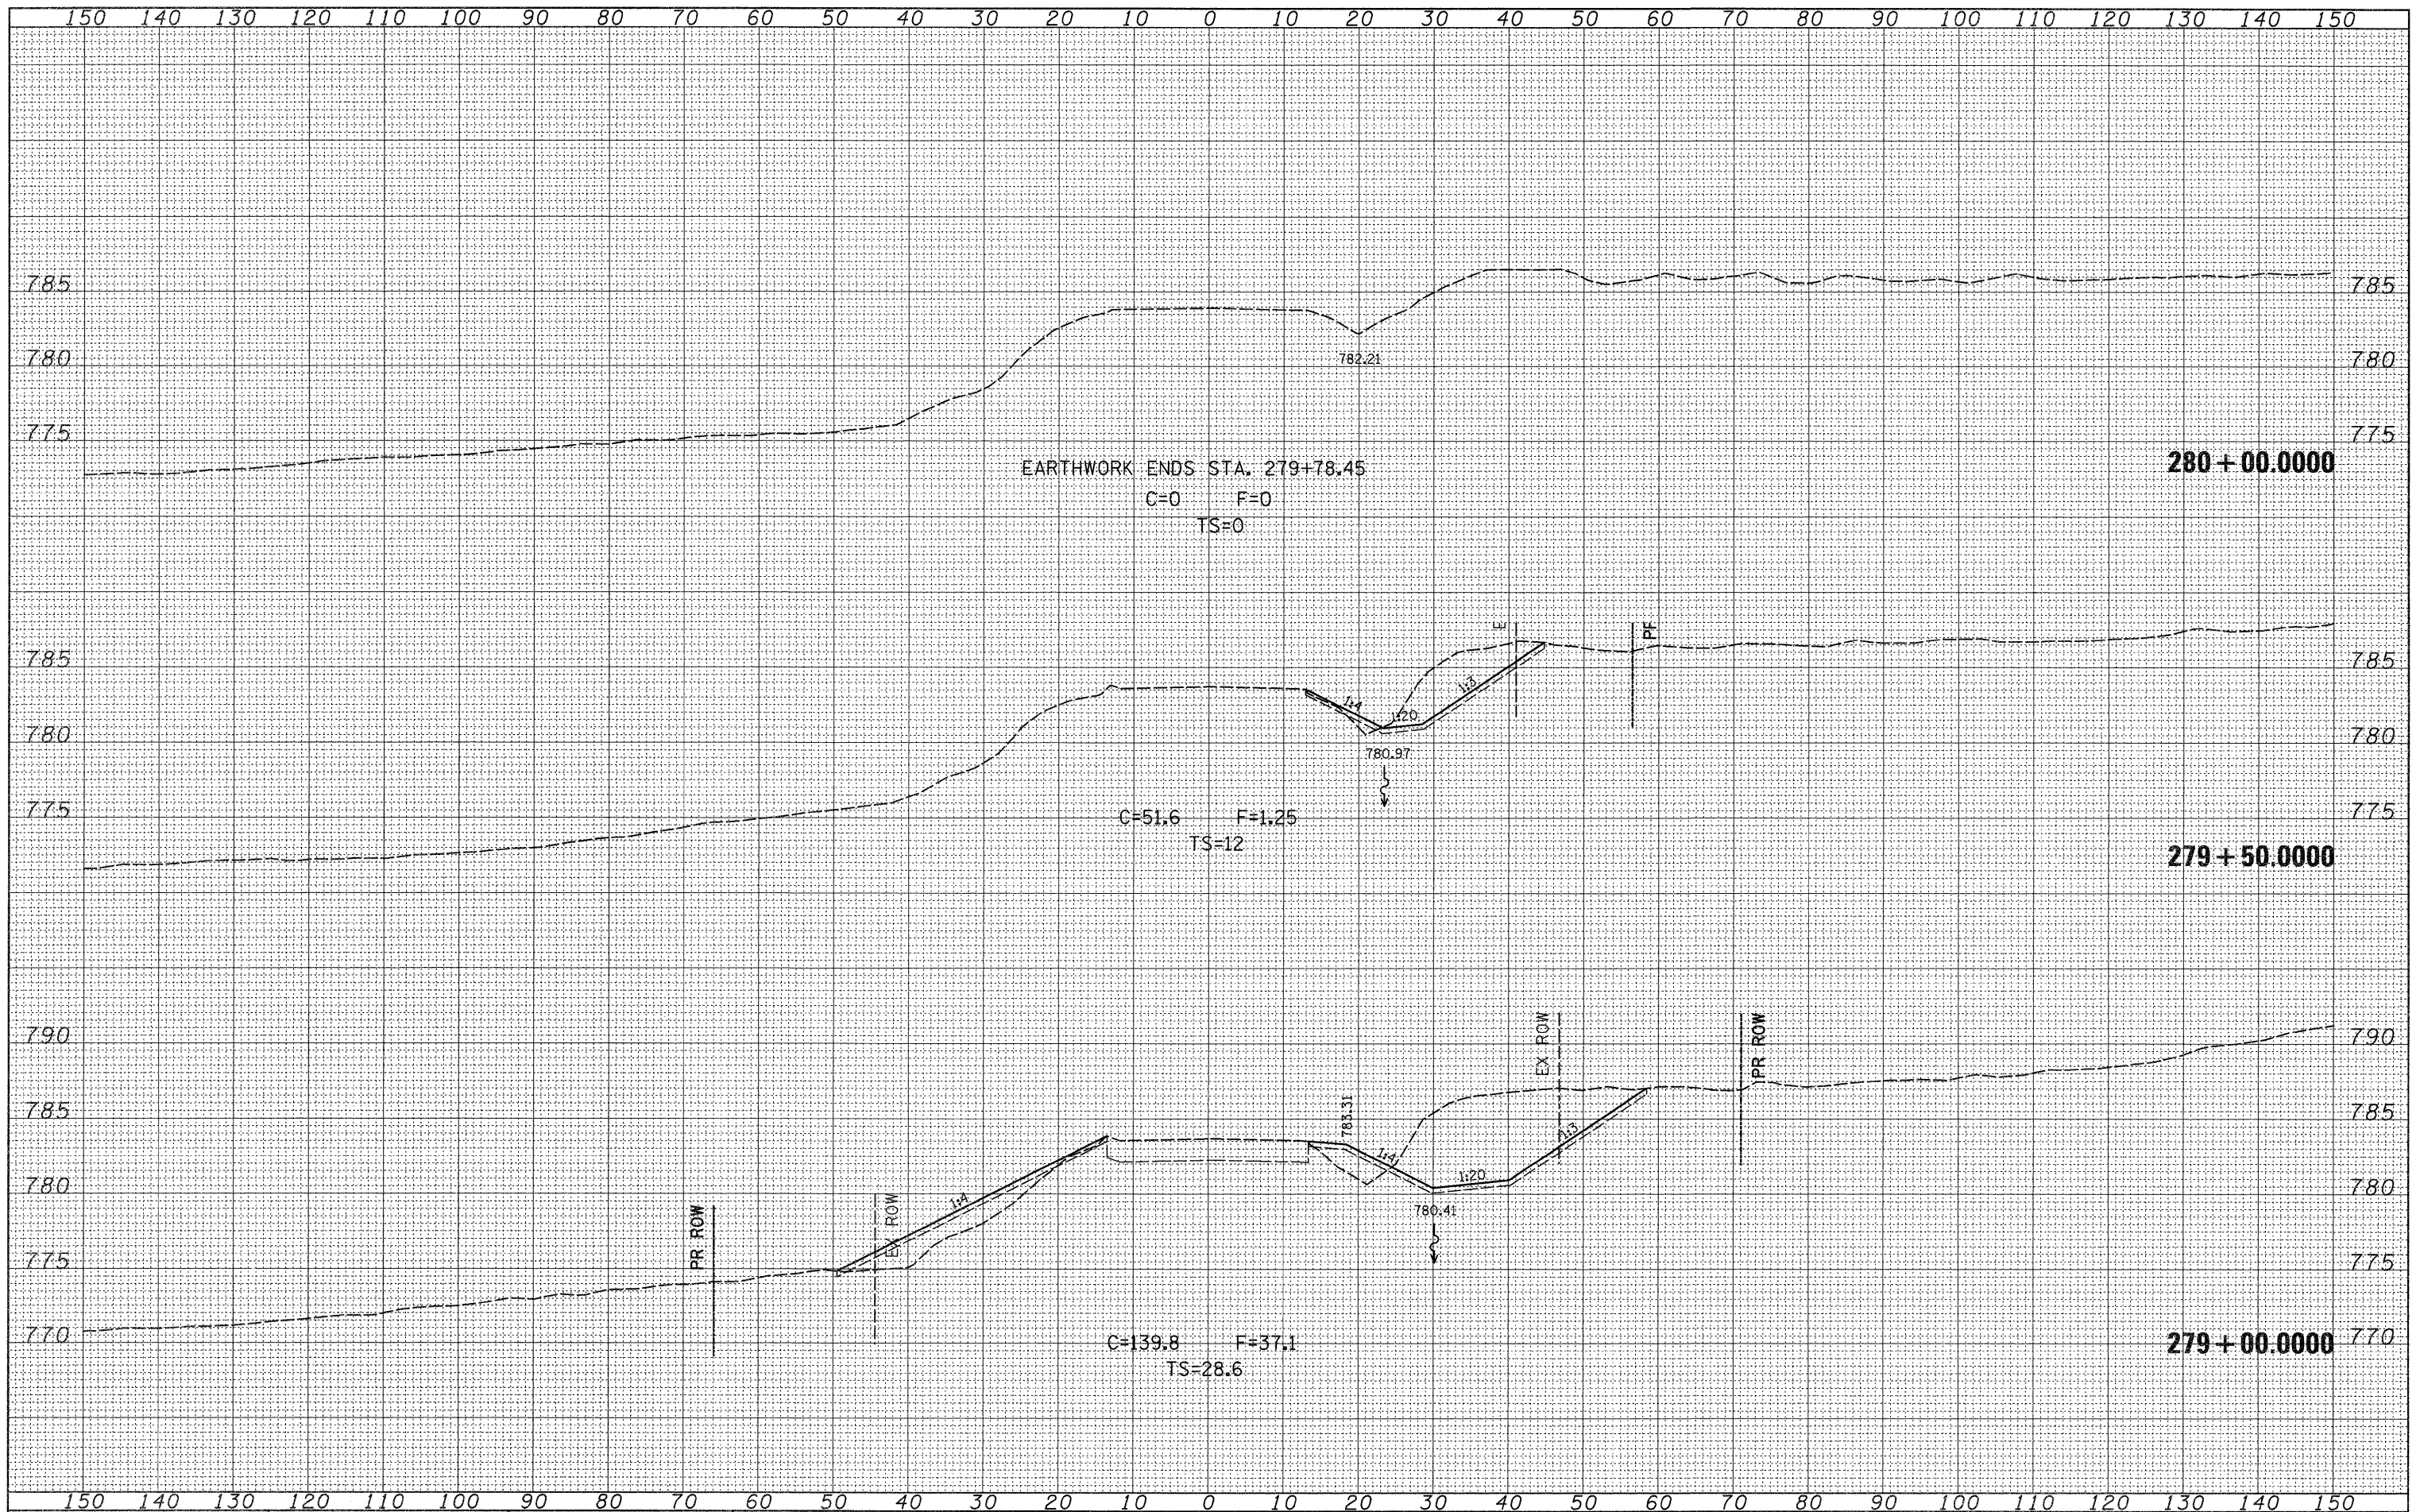

FILE NAME =
 c:\pwork\pwork\100T\CUSHMANBW\d117386\0222608-

USER NAME = cushmanbw
 esht.dgn
 PLOT SCALE = 1/8" = 100' / IN.
 PLOT DATE = Wed Dec 09 11:21:26 2009

DESIGNED -
 DRAWN -
 CHECKED -
 DATE -

REVISED -
 REVISED -
 REVISED -
 REVISED -

**STATE OF ILLINOIS
 DEPARTMENT OF TRANSPORTATION**

**IL ROUTE 20
 MAINLINE CROSS SECTIONS**

SCALE: SHEET NO. OF SHEETS STA. 279+00.0000 TO STA. 280+00.0000

F.A.P. RTE.	SECTION	COUNTY	TOTAL SHEETS	SHEET NO.
301	31T	JO DAVIESS	160	157
CONTRACT NO. 64D92			ILLINOIS FED. AID PROJECT	