


# TYPICAL SECTIONS

## US RTE 30

STA 627+56.25 - STA 635+45.00


CL US RTE 30

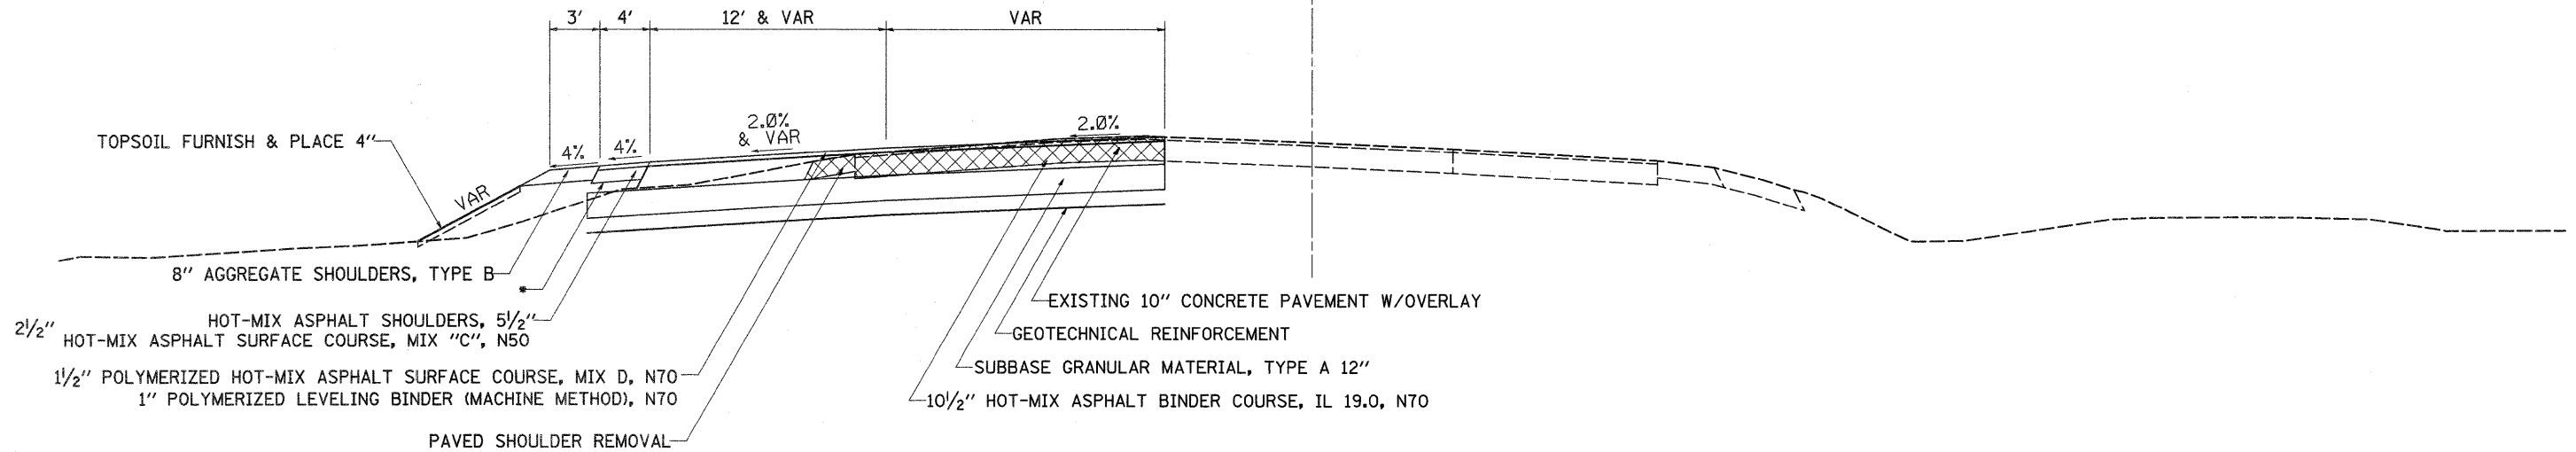


## IL RTE 136

STA 166+65 - STA 168+41

CL IL RTE 136

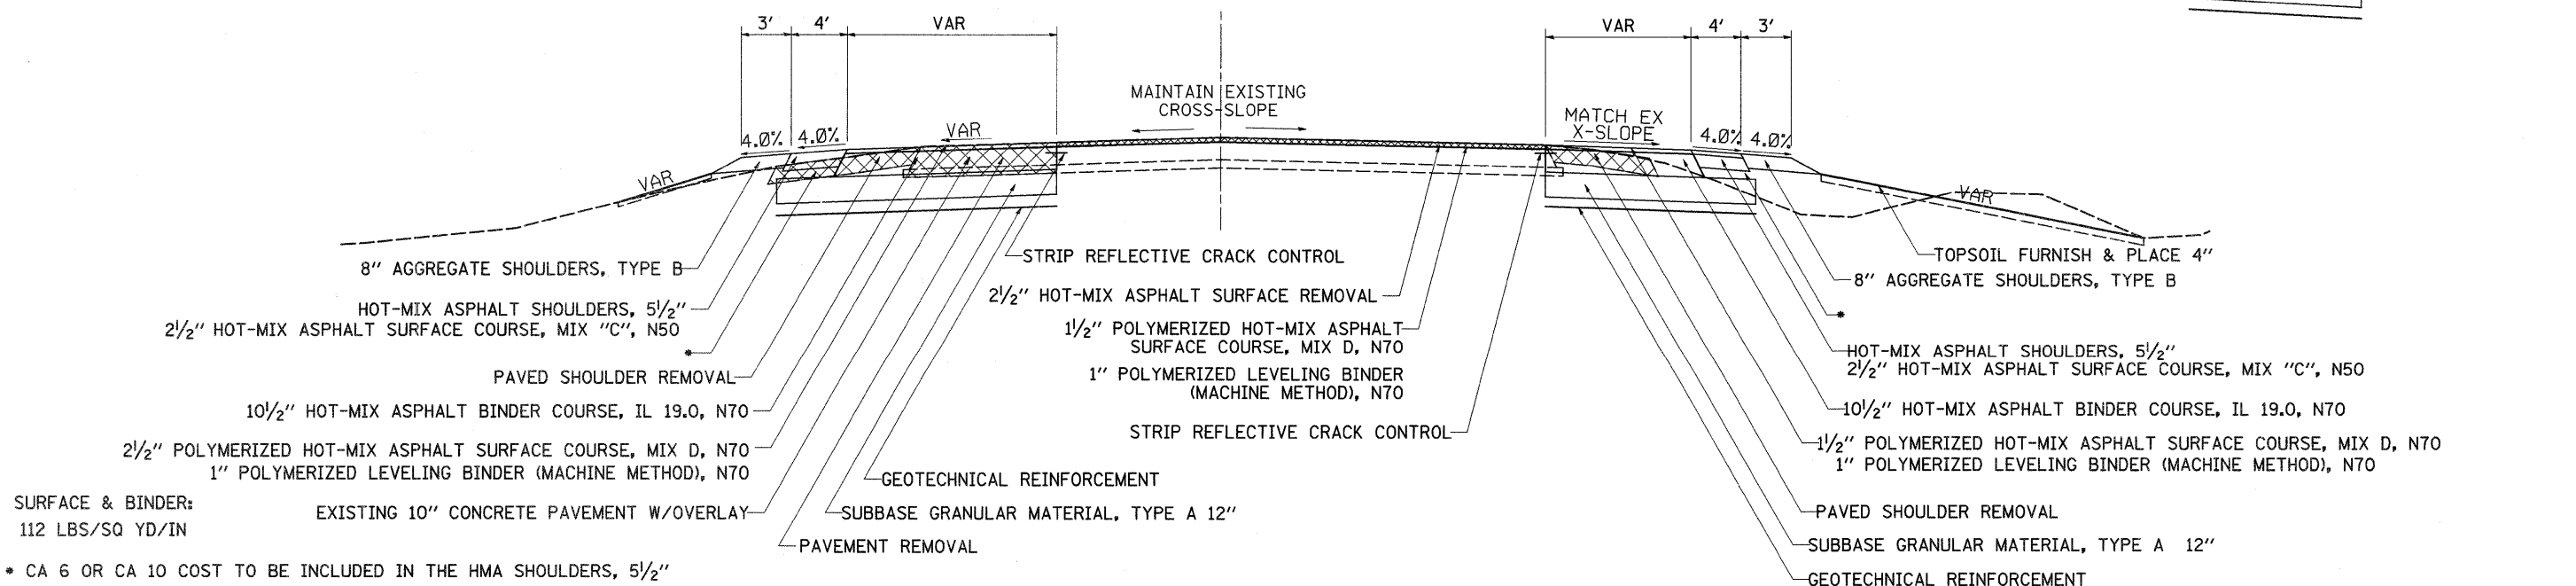

## TYPICAL

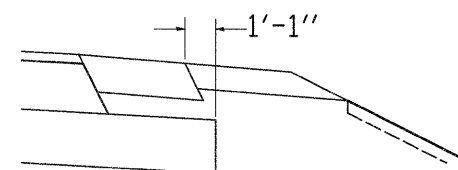

SURFACE & BINDER:  
112 LBS/SQ YD/IN

\* CA 6 OR CA 10 COST TO BE INCLUDED IN THE HMA SHOULDERS, 5 1/2"

FILE NAME =	USER NAME = hensonke	DESIGNED -	REVISED -	<b>STATE OF ILLINOIS DEPARTMENT OF TRANSPORTATION</b>	<b>US RTE 30 TYPICAL SECTIONS</b>				F.A.P. RTE.	SECTION	COUNTY	TOTAL SHEETS	SHEET NO.
ct:\pwwork\pwwid\DOT\HENSONKE\d0126026\PLN\heng.dgn		DRAWN -	REVISED -		309	(20-1)M	WHITESIDE	53	7				
PLOT SCALE = 50.0000' / IN.		CHECKED -	REVISED -						CONTRACT NO. 64F37				
PLOT DATE = Wed Dec 02 06:20:09 2009		DATE -	REVISED -						ILLINOIS FED. AID PROJECT				
					SCALE:	SHEET NO.	OF	SHEETS	STA.	TO STA.			