




# HORIZONTAL & VERTICAL CONTROL

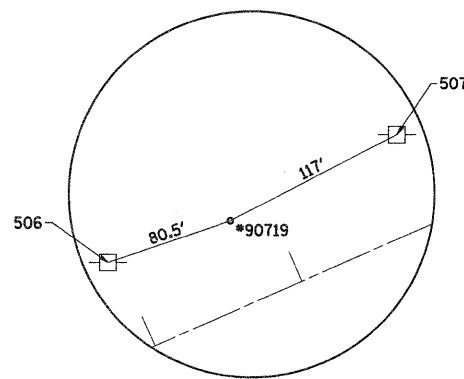

HORIZONTAL CONTROL  
POINT NO. 90719

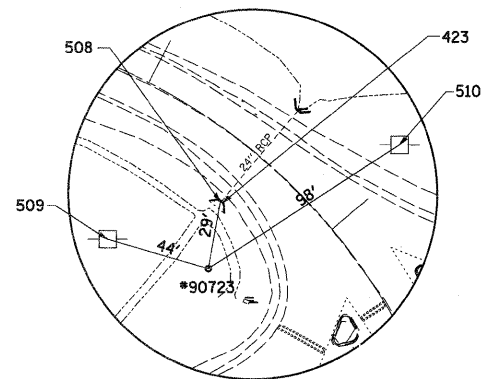

HORIZONTAL CONTROL  
POINT NO. 90723

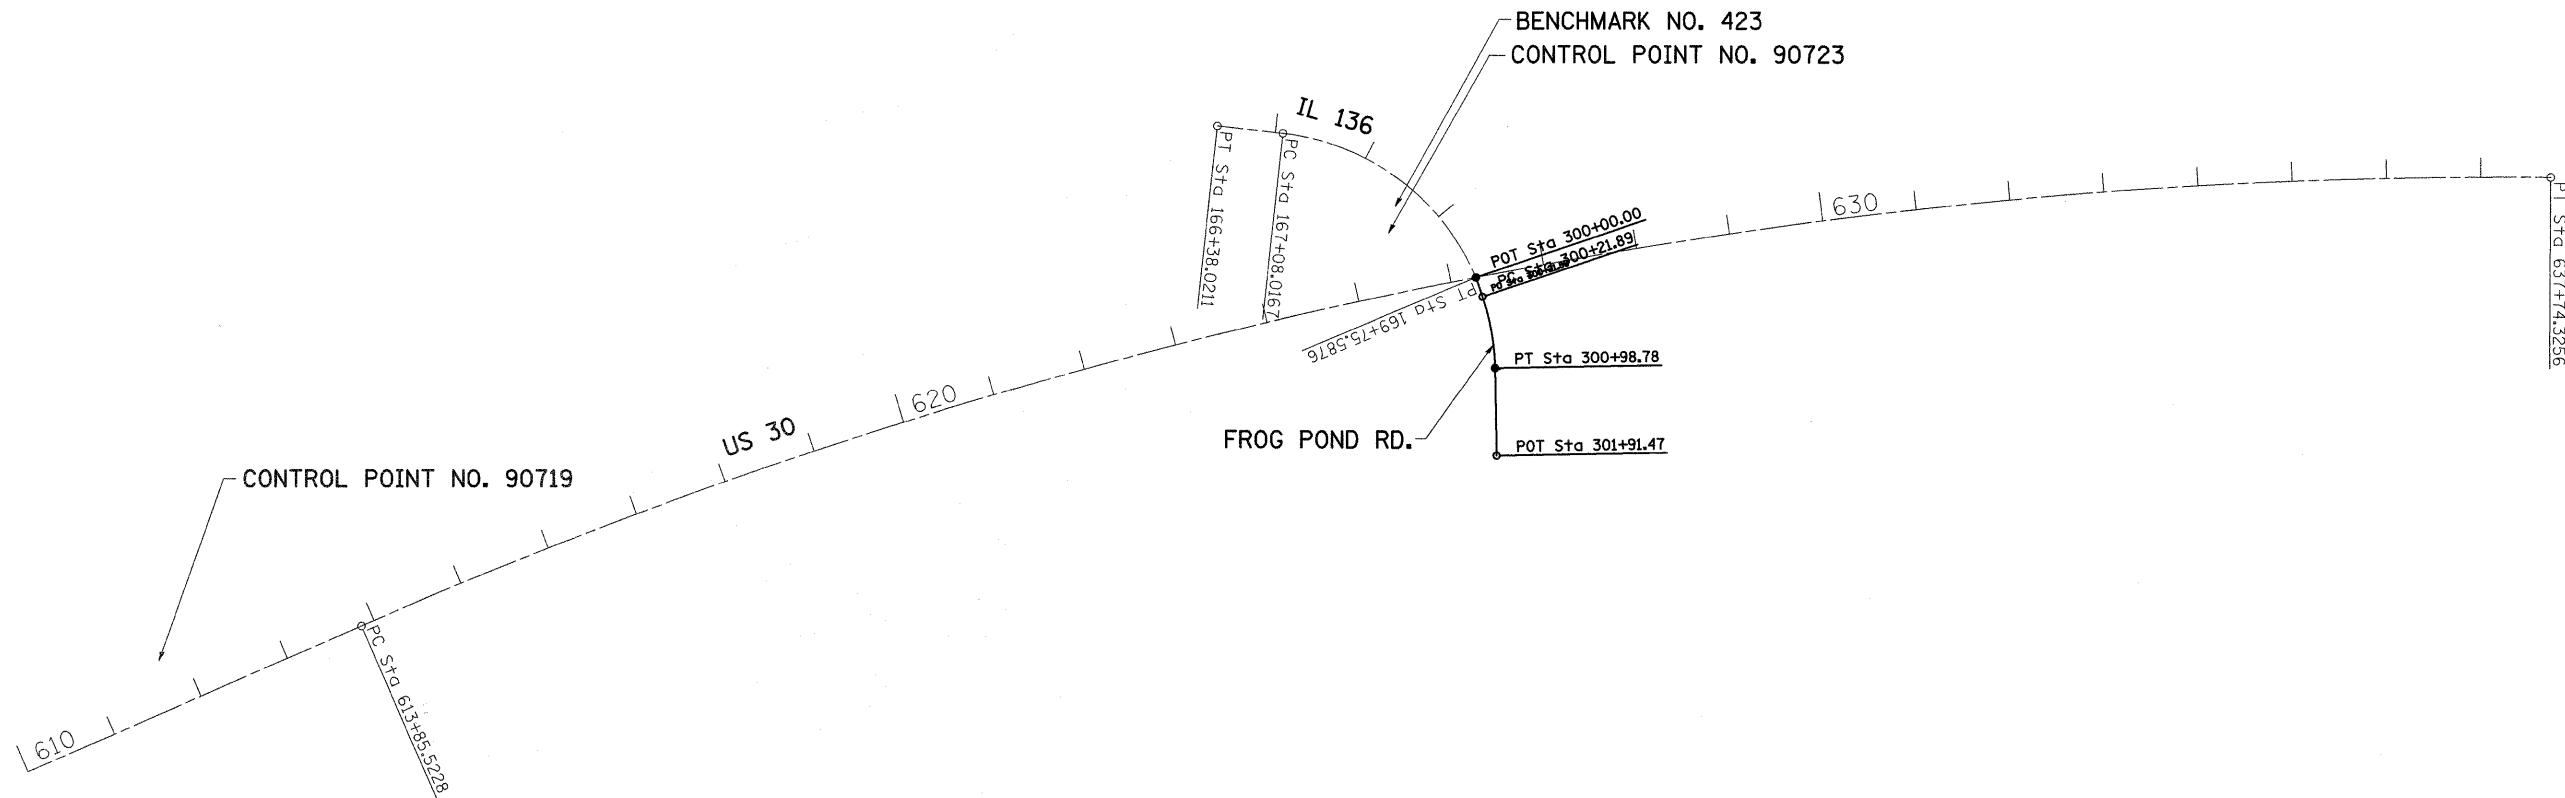

FILE NAME =	USER NAME = henssonke	DESIGNED -	REVISED -	<b>STATE OF ILLINOIS DEPARTMENT OF TRANSPORTATION</b>	<b>HORIZONTAL &amp; VERTICAL CONTROL</b>	F.A.P. RTE.	SECTION	COUNTY	TOTAL SHEETS	SHEET NO.	
ca\piv_work\PWIDOT\HENSONKE\d0128026\0201708-sh4-ATB.dgn	PLOT SCALE = 50.0000' / IN.	DRAWN -	REVISED -			309	(20-1M)	WHITESIDE	53	19	
PLOT DATE = Tue Dec 01 11:54:35 2009	DATE -	CHECKED -	REVISED -			CONTRACT NO. 64F37					
		DATE -	REVISED -			FED. ROAD DIST. NO. ILLINOIS FED. AID PROJECT					
					SCALE:	SHEET NO. OF SHEETS		STA. TO STA.			