
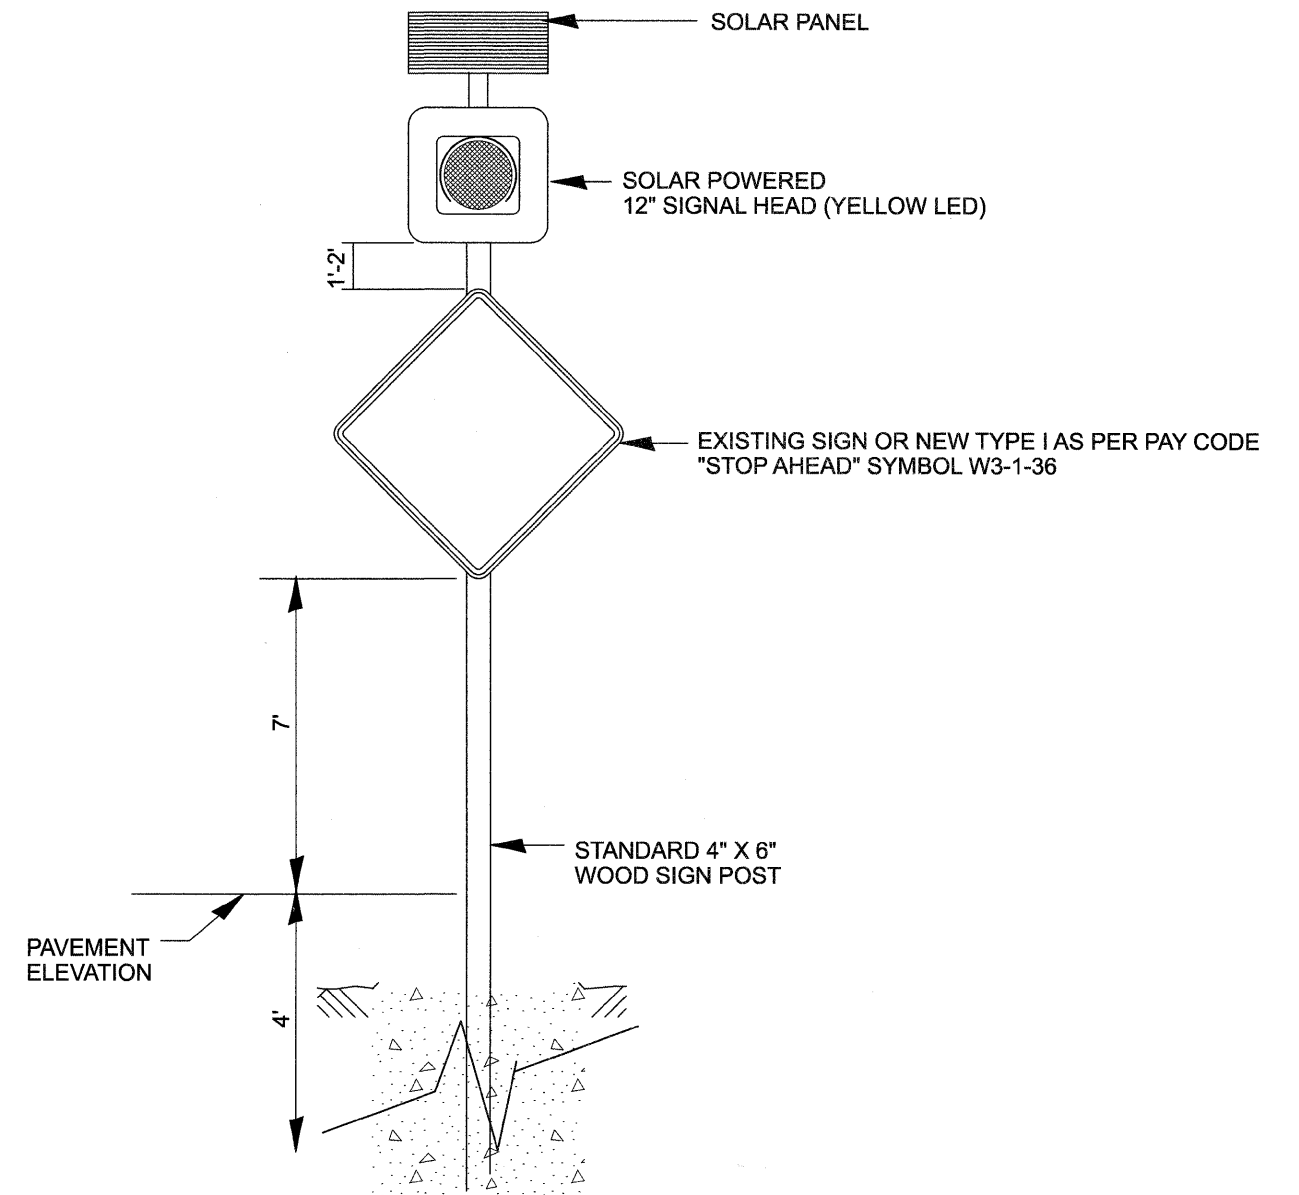


SOLAR POWER FLASHER DETAIL

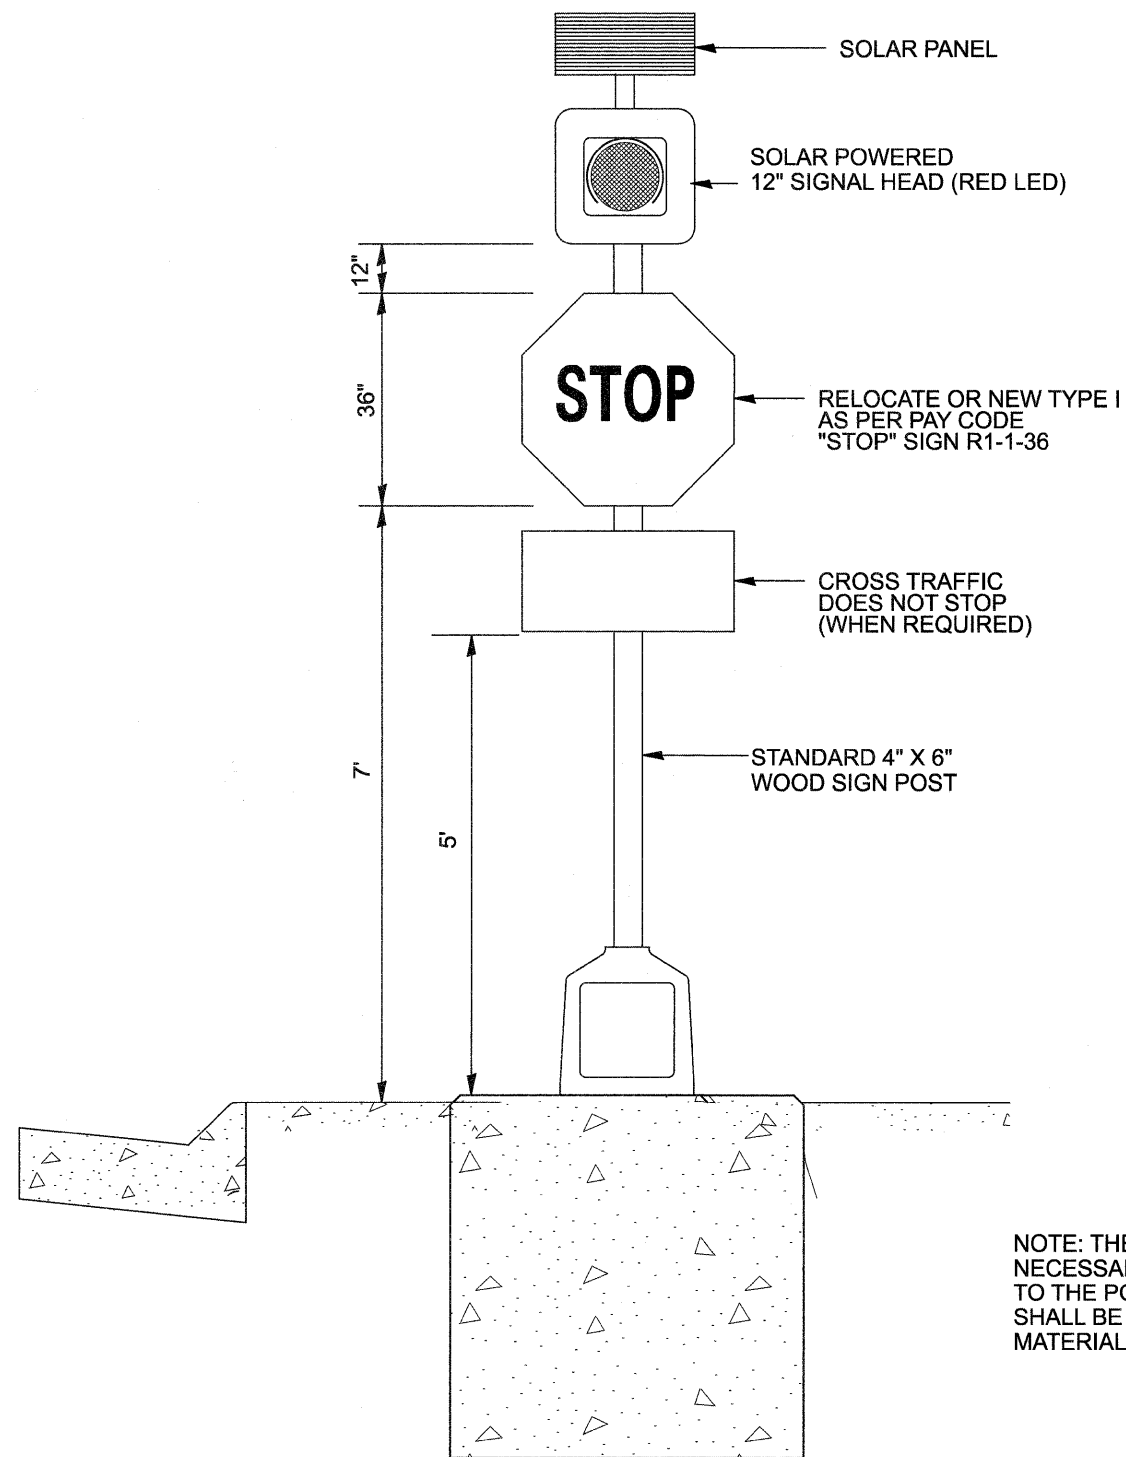

NOTE: THE CONTRACTOR SHALL SUPPLY ALL NECESSARY HARDWARE TO MOUNT THE SIGNS TO THE POST. THIS MOUNTING HARDWARE SHALL BE SIMILAR TO THE SIGN FIX BRAND MATERIAL.

FILE NAME =	USER NAME = hensonke	DESIGNED -	REVISED -	STATE OF ILLINOIS DEPARTMENT OF TRANSPORTATION	<i>Lighting Details</i>			F.A. RTE.	SECTION	COUNTY	TOTAL SHEETS	SHEET NO.
c:\pw_work\PWIDOT\HENSONKE\d0158635\d01708.dgn	PLOT SCALE = 20.0000' / IN.	DRAWN -	REVISED -					309	(80-1)M	WHITESIDE	53	216
PLOT DATE = Tue Dec 01 13:58:22 2009	DATE -	CHECKED -	REVISED -		CONTRACT NO. 64F37							
		DATE -	REVISED -		SCALE:	SHEET NO.	OF	SHEETS	STA.	TO STA.	FED. ROAD DIST. NO.	ILLINOIS FED. AID PROJECT