


STATION & OFFSET ELEVATION DETAILS

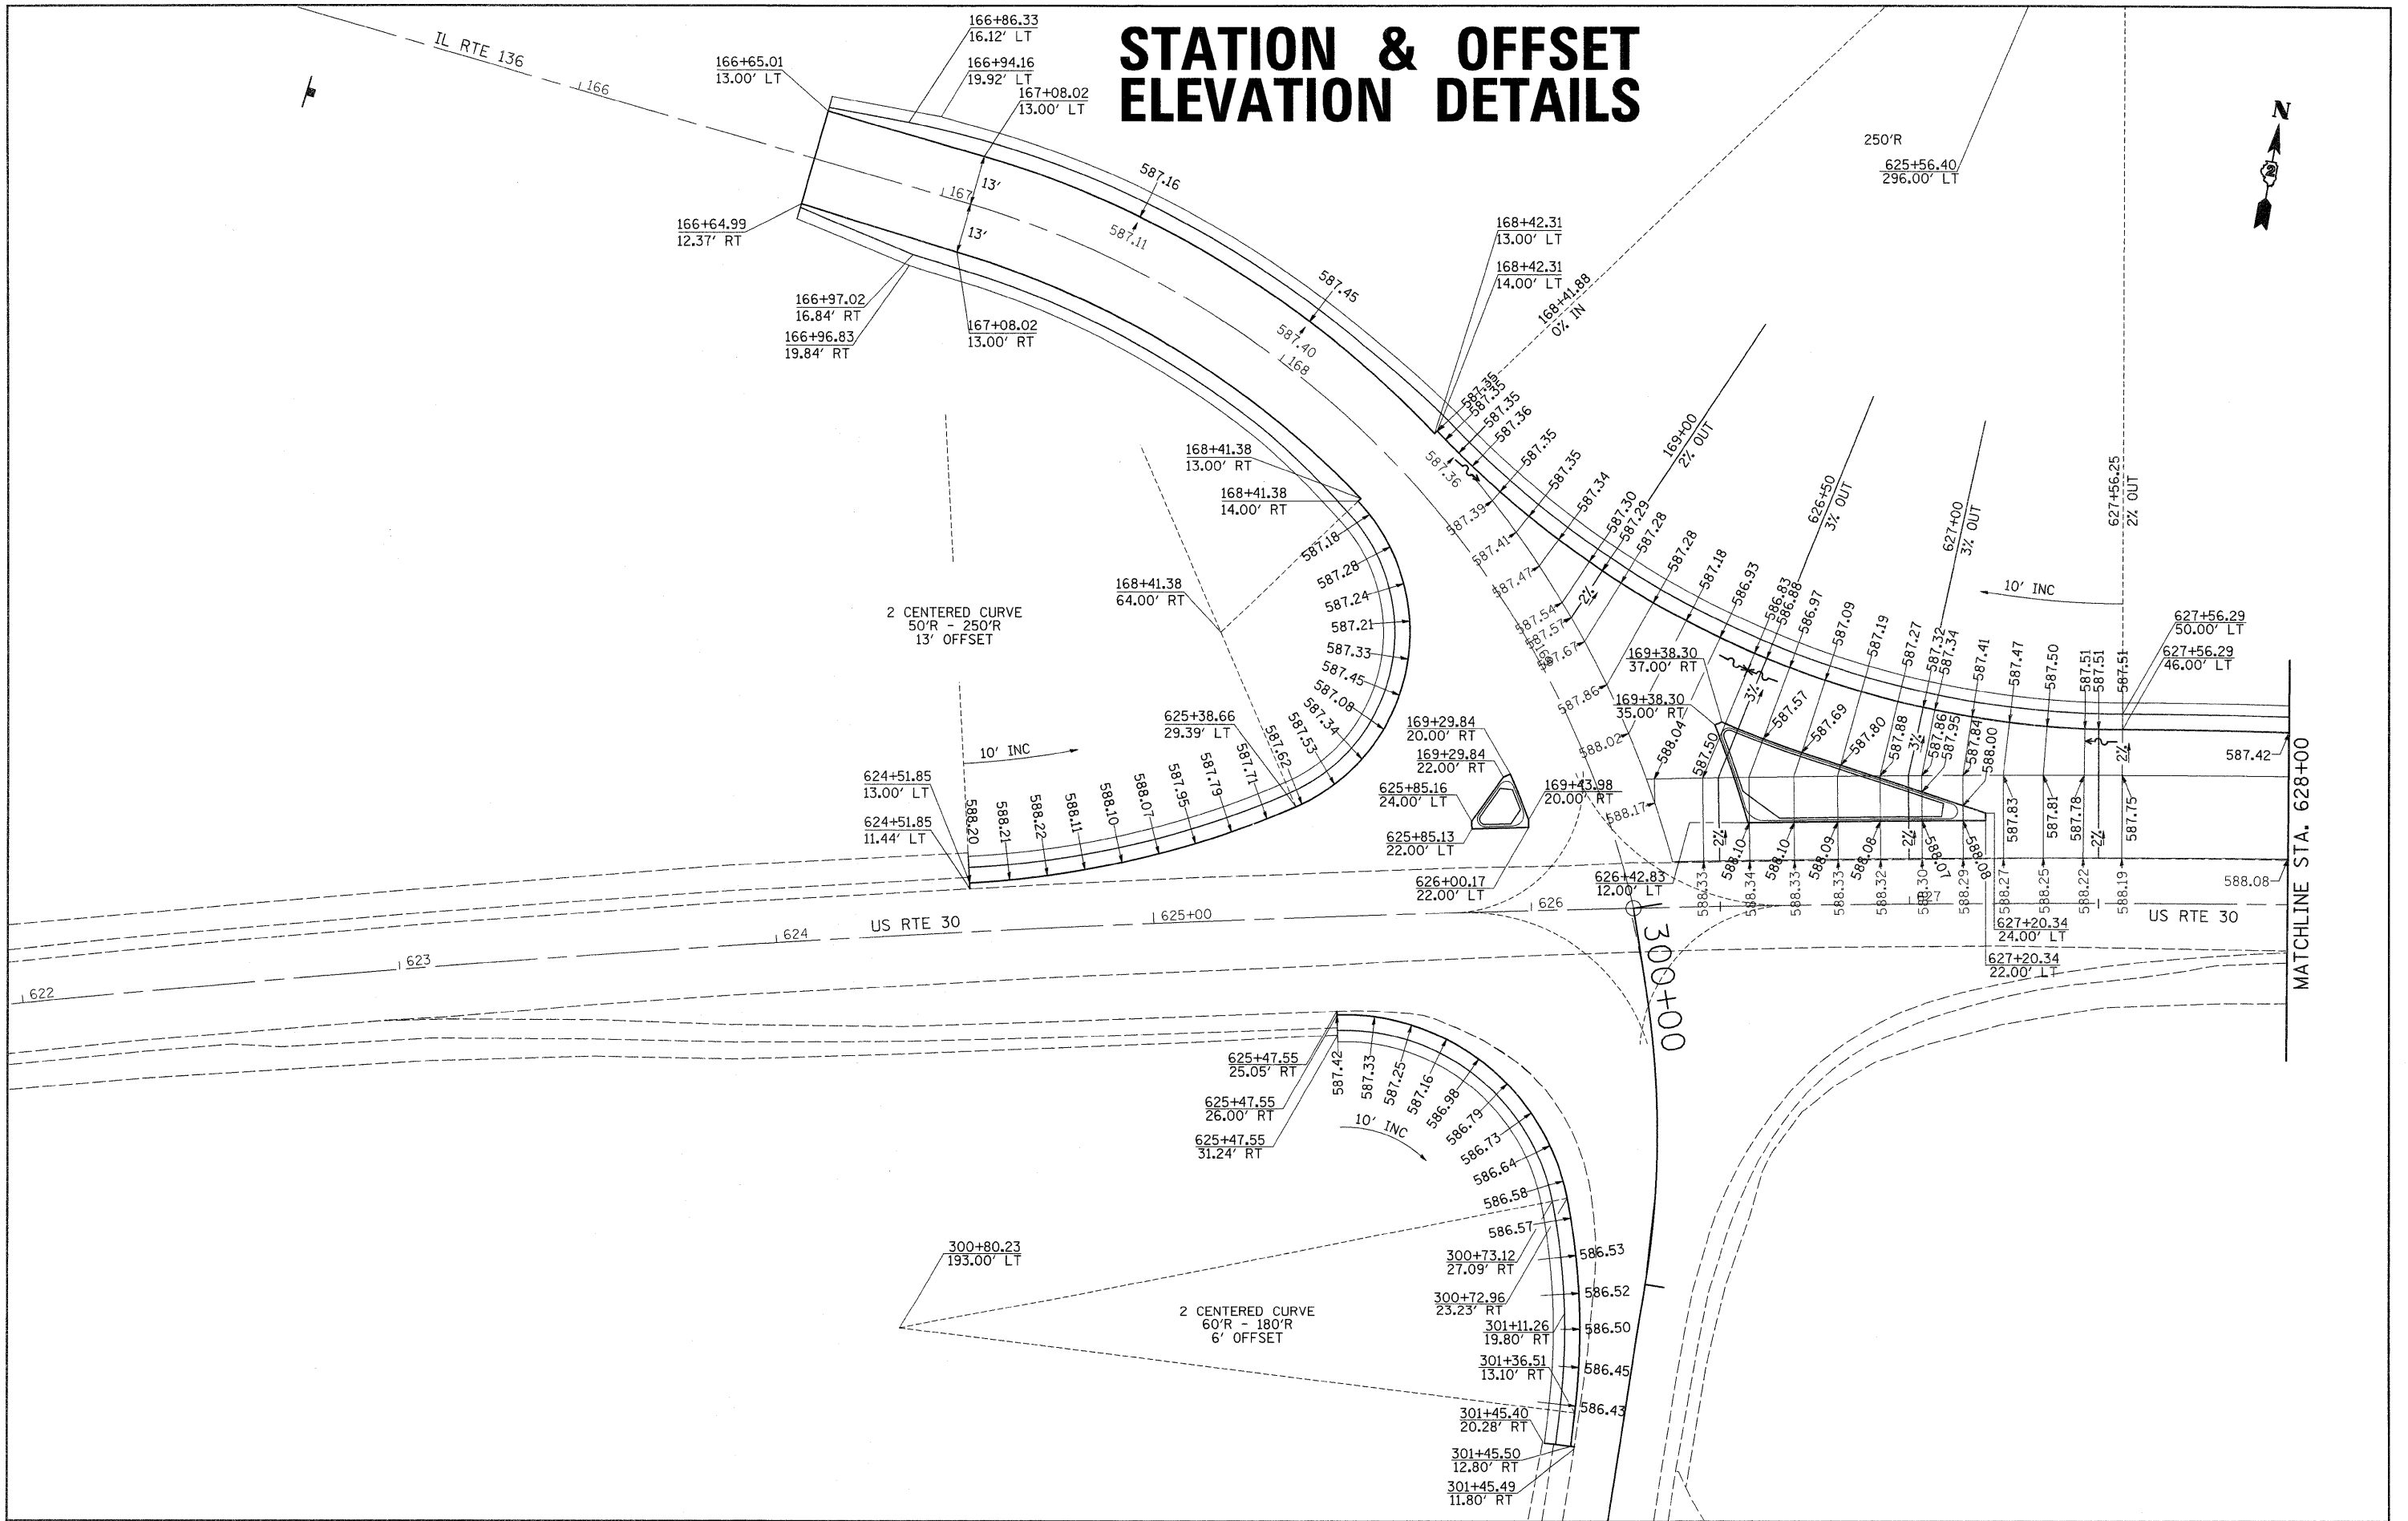

FILE NAME =	USER NAME = hensonke	DESIGNED -	REVISED -
ca\p\work\PWIDOT\HENSONKE\d0128026\p01708e\lev.dgn		DRAWN -	REVISED -
PLOT SCALE = 28.0000' / IN.		CHECKED -	REVISED -
PLOT DATE = Tue Dec 01 13:43:20 2009		DATE -	REVISED -

STATE OF ILLINOIS
DEPARTMENT OF TRANSPORTATION

US RTE 30
STATION, OFFSET & ELEVATION DETAILS

SCALE:	SHEET NO.	OF	SHEETS	STA.	TO STA.
--------	-----------	----	--------	------	---------

F.A.P. RTE.	SECTION	COUNTY	TOTAL SHEETS	SHEET NO.
309	(20-1)M	WHITESIDE	53	30
				CONTRACT NO. 64F37
ILLINOIS FED. AID PROJECT				