
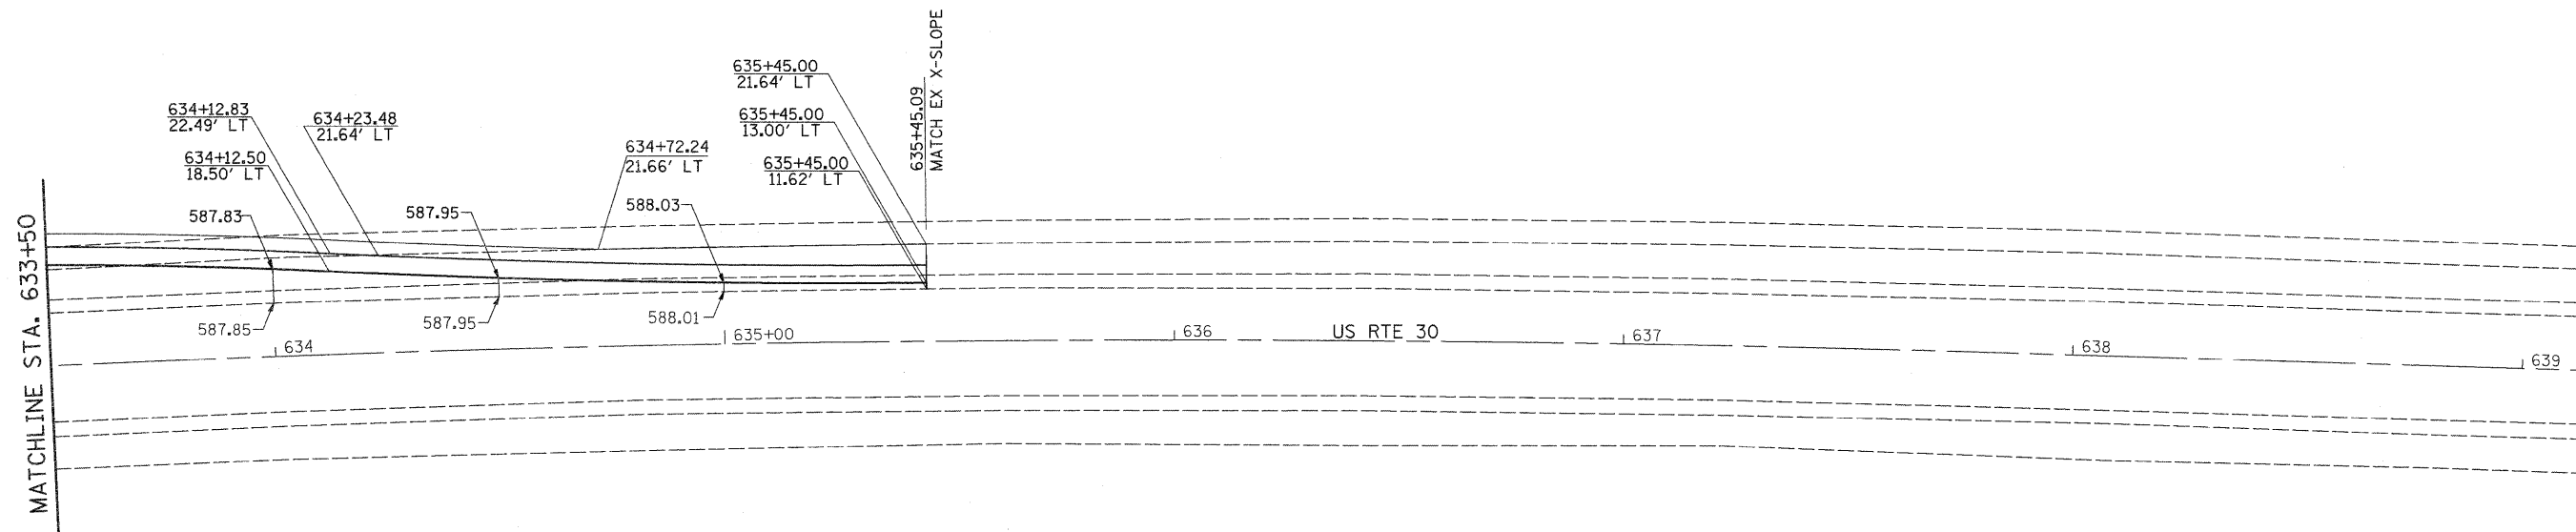


STATION & OFFSET DETAILS

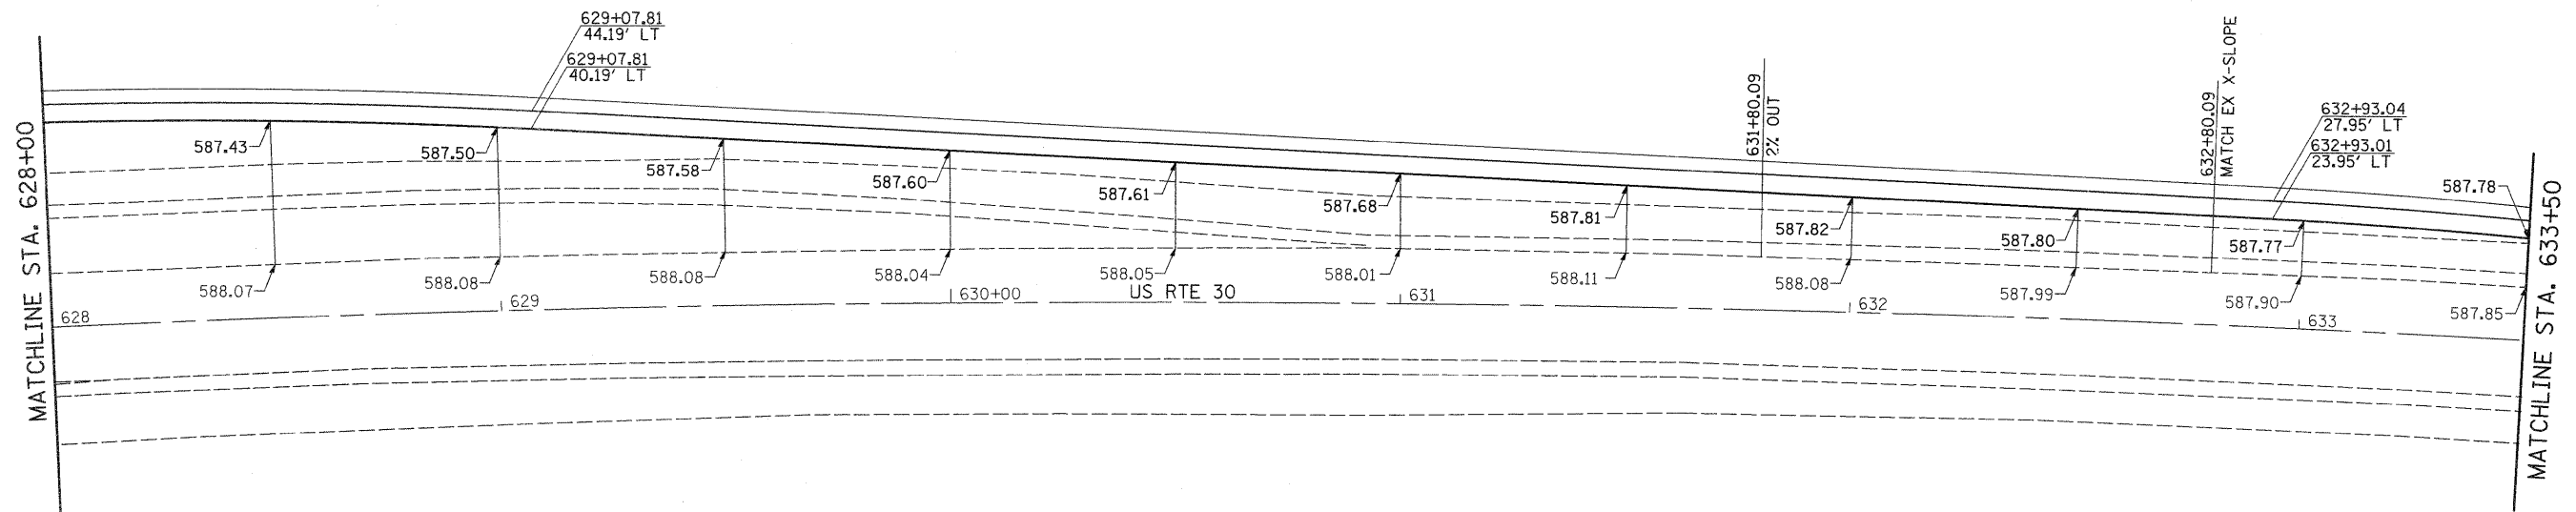

FILE NAME = c:\pwwork\pwwork\HENSONKE\d0128026\p0128026.dgn	USER NAME = hensonke	DESIGNED -	REVISED -	STATE OF ILLINOIS DEPARTMENT OF TRANSPORTATION	US RTE 30 STATION, OFFSET & ELEVATION DETAILS			F.A.P. RTE. 309	SECTION (20-1M)	COUNTY WHITESIDE	TOTAL SHEETS 53	SHEET NO. 31
PLOT SCALE = 20.0000' / IN.		CHECKED -	REVISED -		SCALE:	SHEET NO.	OF	SHEETS	STA.	TO STA.	CONTRACT NO. 64F37	
PLOT DATE = Tue Dec 01 13:43:20 2009		DATE -	REVISED -		ILLINOIS FED. AID PROJECT							