


# PAVEMENT MARKING DETAILS

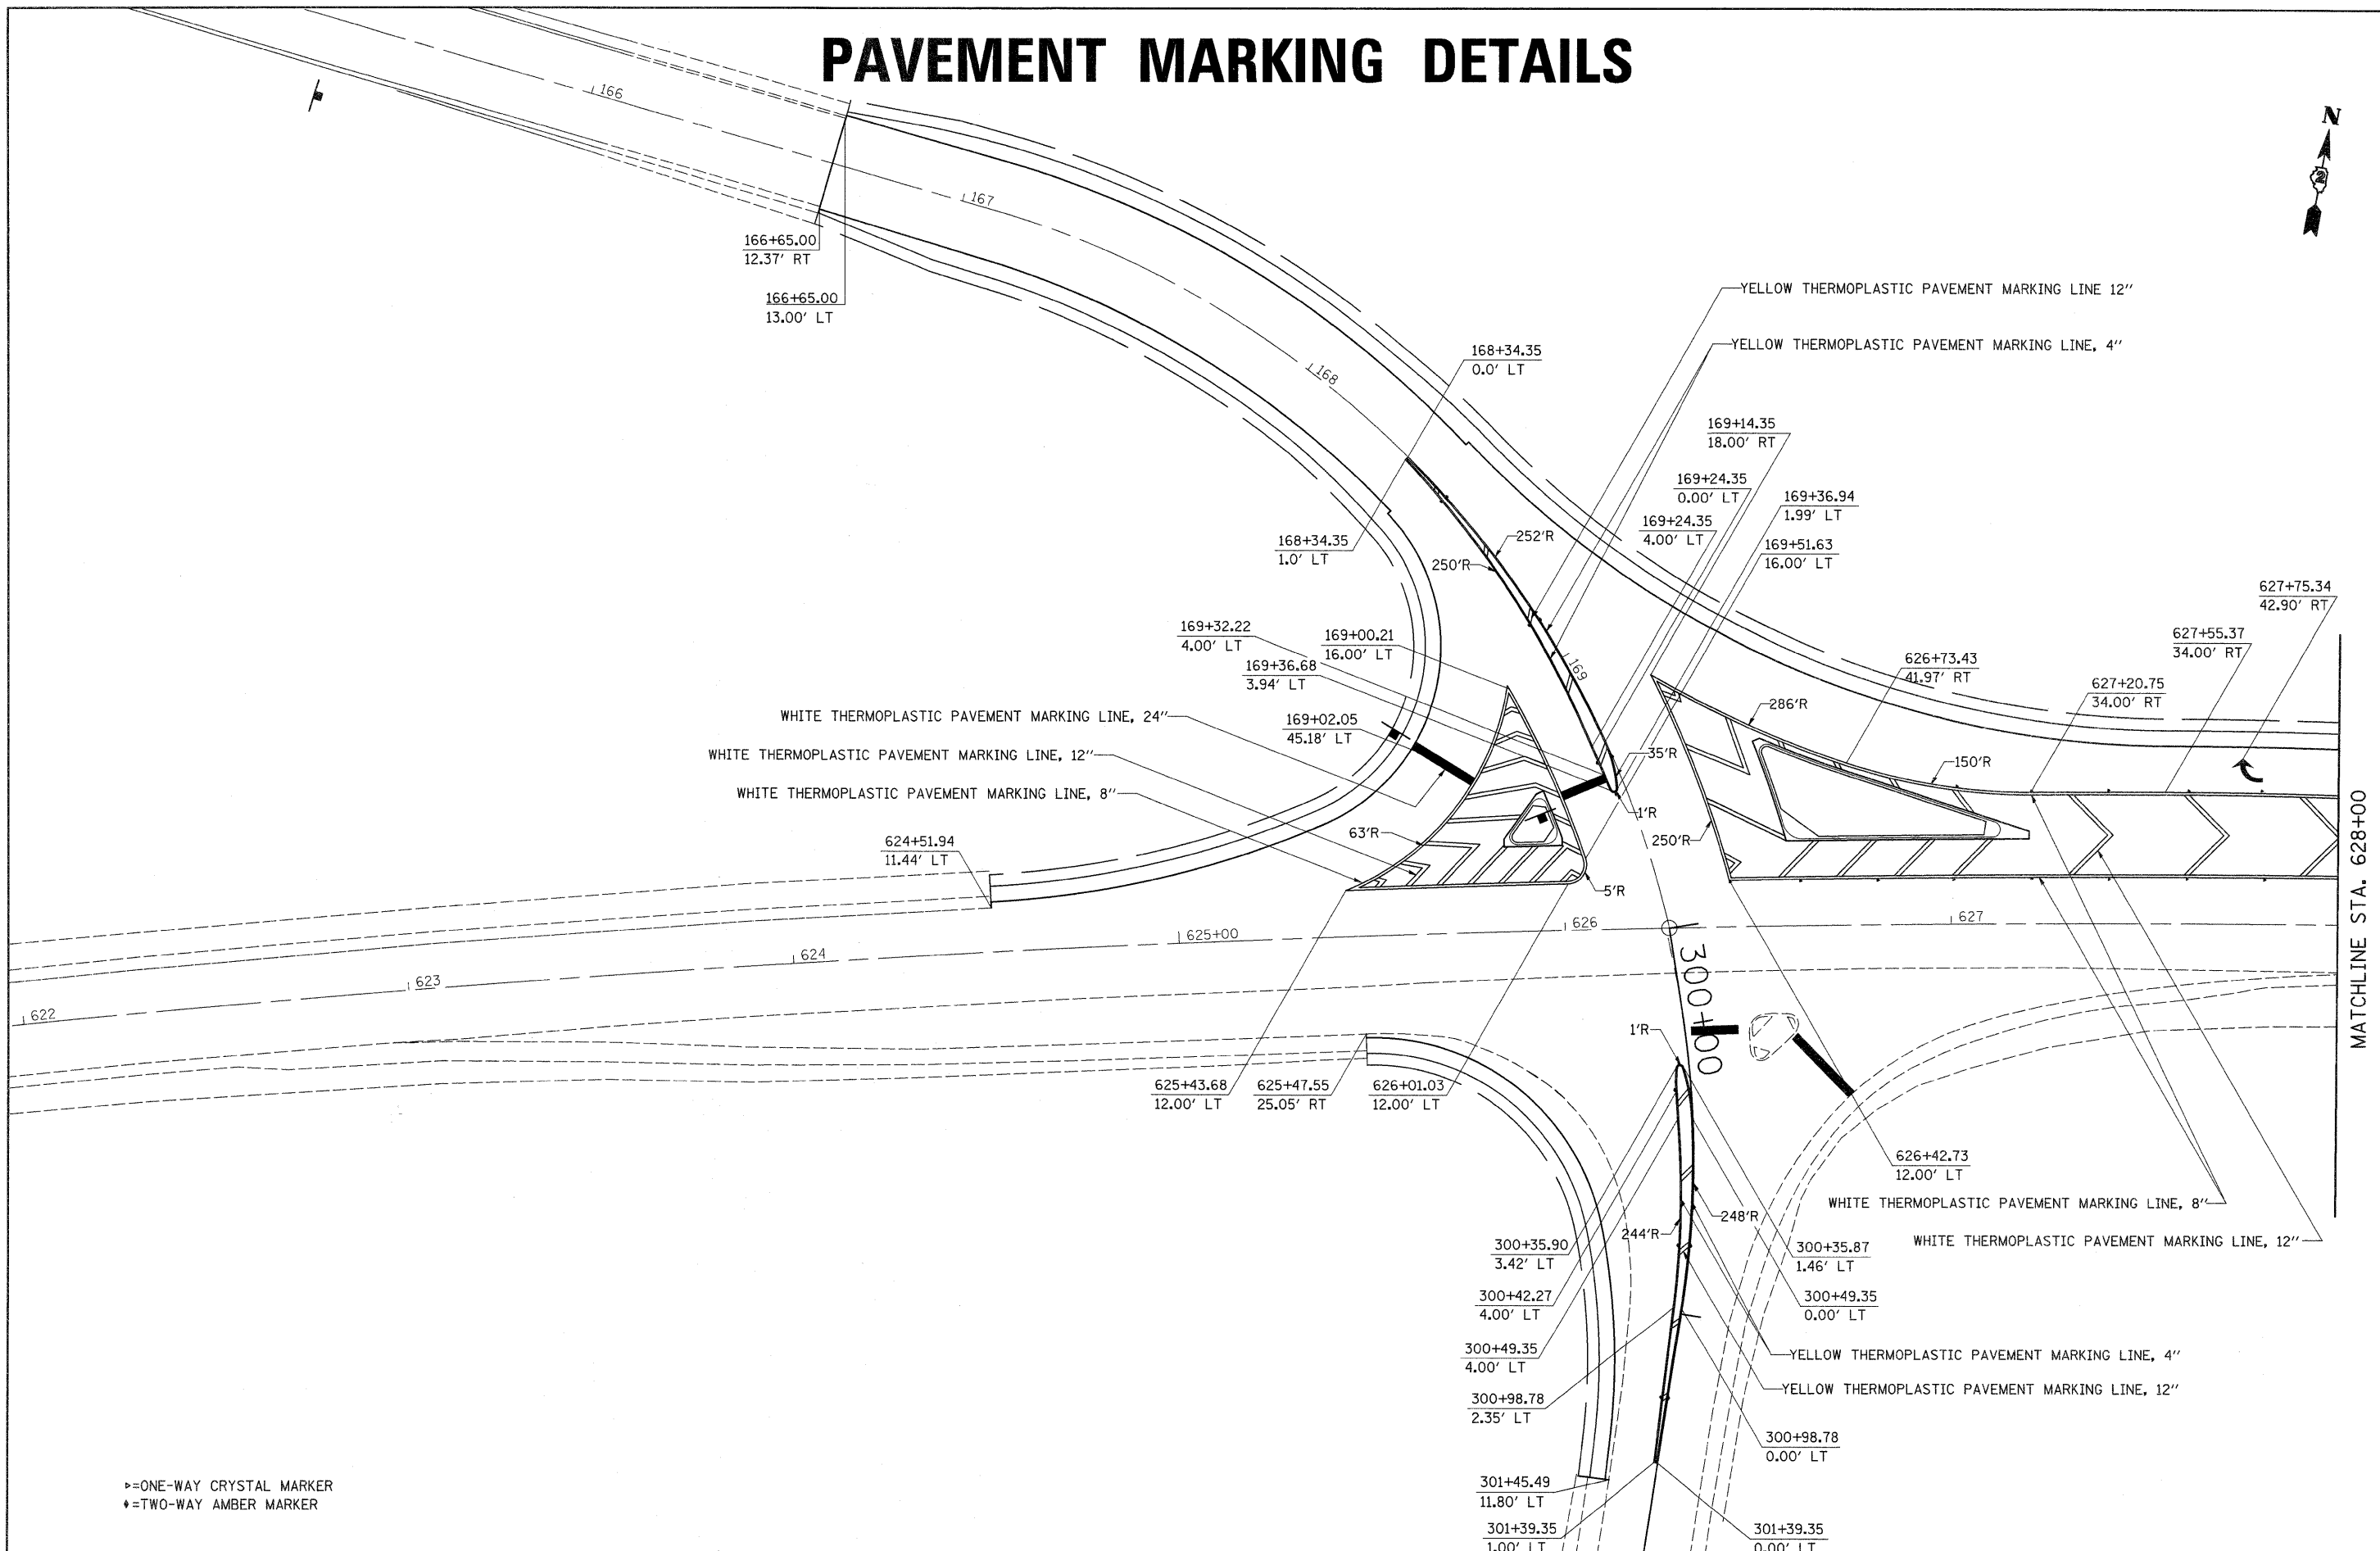

MATCHLINE STA. 628+00

▷=ONE-WAY CRYSTAL MARKER  
 ◆=TWO-WAY AMBER MARKER

FILE NAME =	USER NAME = hensonke	DESIGNED -	REVISED -	<b>STATE OF ILLINOIS DEPARTMENT OF TRANSPORTATION</b>	<b>US RTE 30 PAVEMENT MARKING DETAILS</b>			F.A.P. RTE.	SECTION	COUNTY	TOTAL SHEETS	SHEET NO.
ca\pwork\PWIDOT\HENSONKE\j0120026\p00700pm.dgn		DRAWN -	REVISED -		309	(20-1)M	WHITESIDE	53	32			
PLOT SCALE = 20.0000' / IN.		CHECKED -	REVISED -		CONTRACT NO. 64F37							
PLOT DATE = Tue Dec 01 15:18:46 2009		DATE -	REVISED -		ILLINOIS FED. AID PROJECT							
				SCALE:	SHEET NO.	OF	SHEETS	STA.	TO STA.			