


FINAL SURVEY NO.	SURVEY PLOTTED	DATE
NOTE BOOK	TEMPLATE	
AREAS CHECKED		

ORIGINAL SURVEY NO.	SURVEY PLOTTED	DATE
NOTE BOOK	TEMPLATE	
AREAS CHECKED		

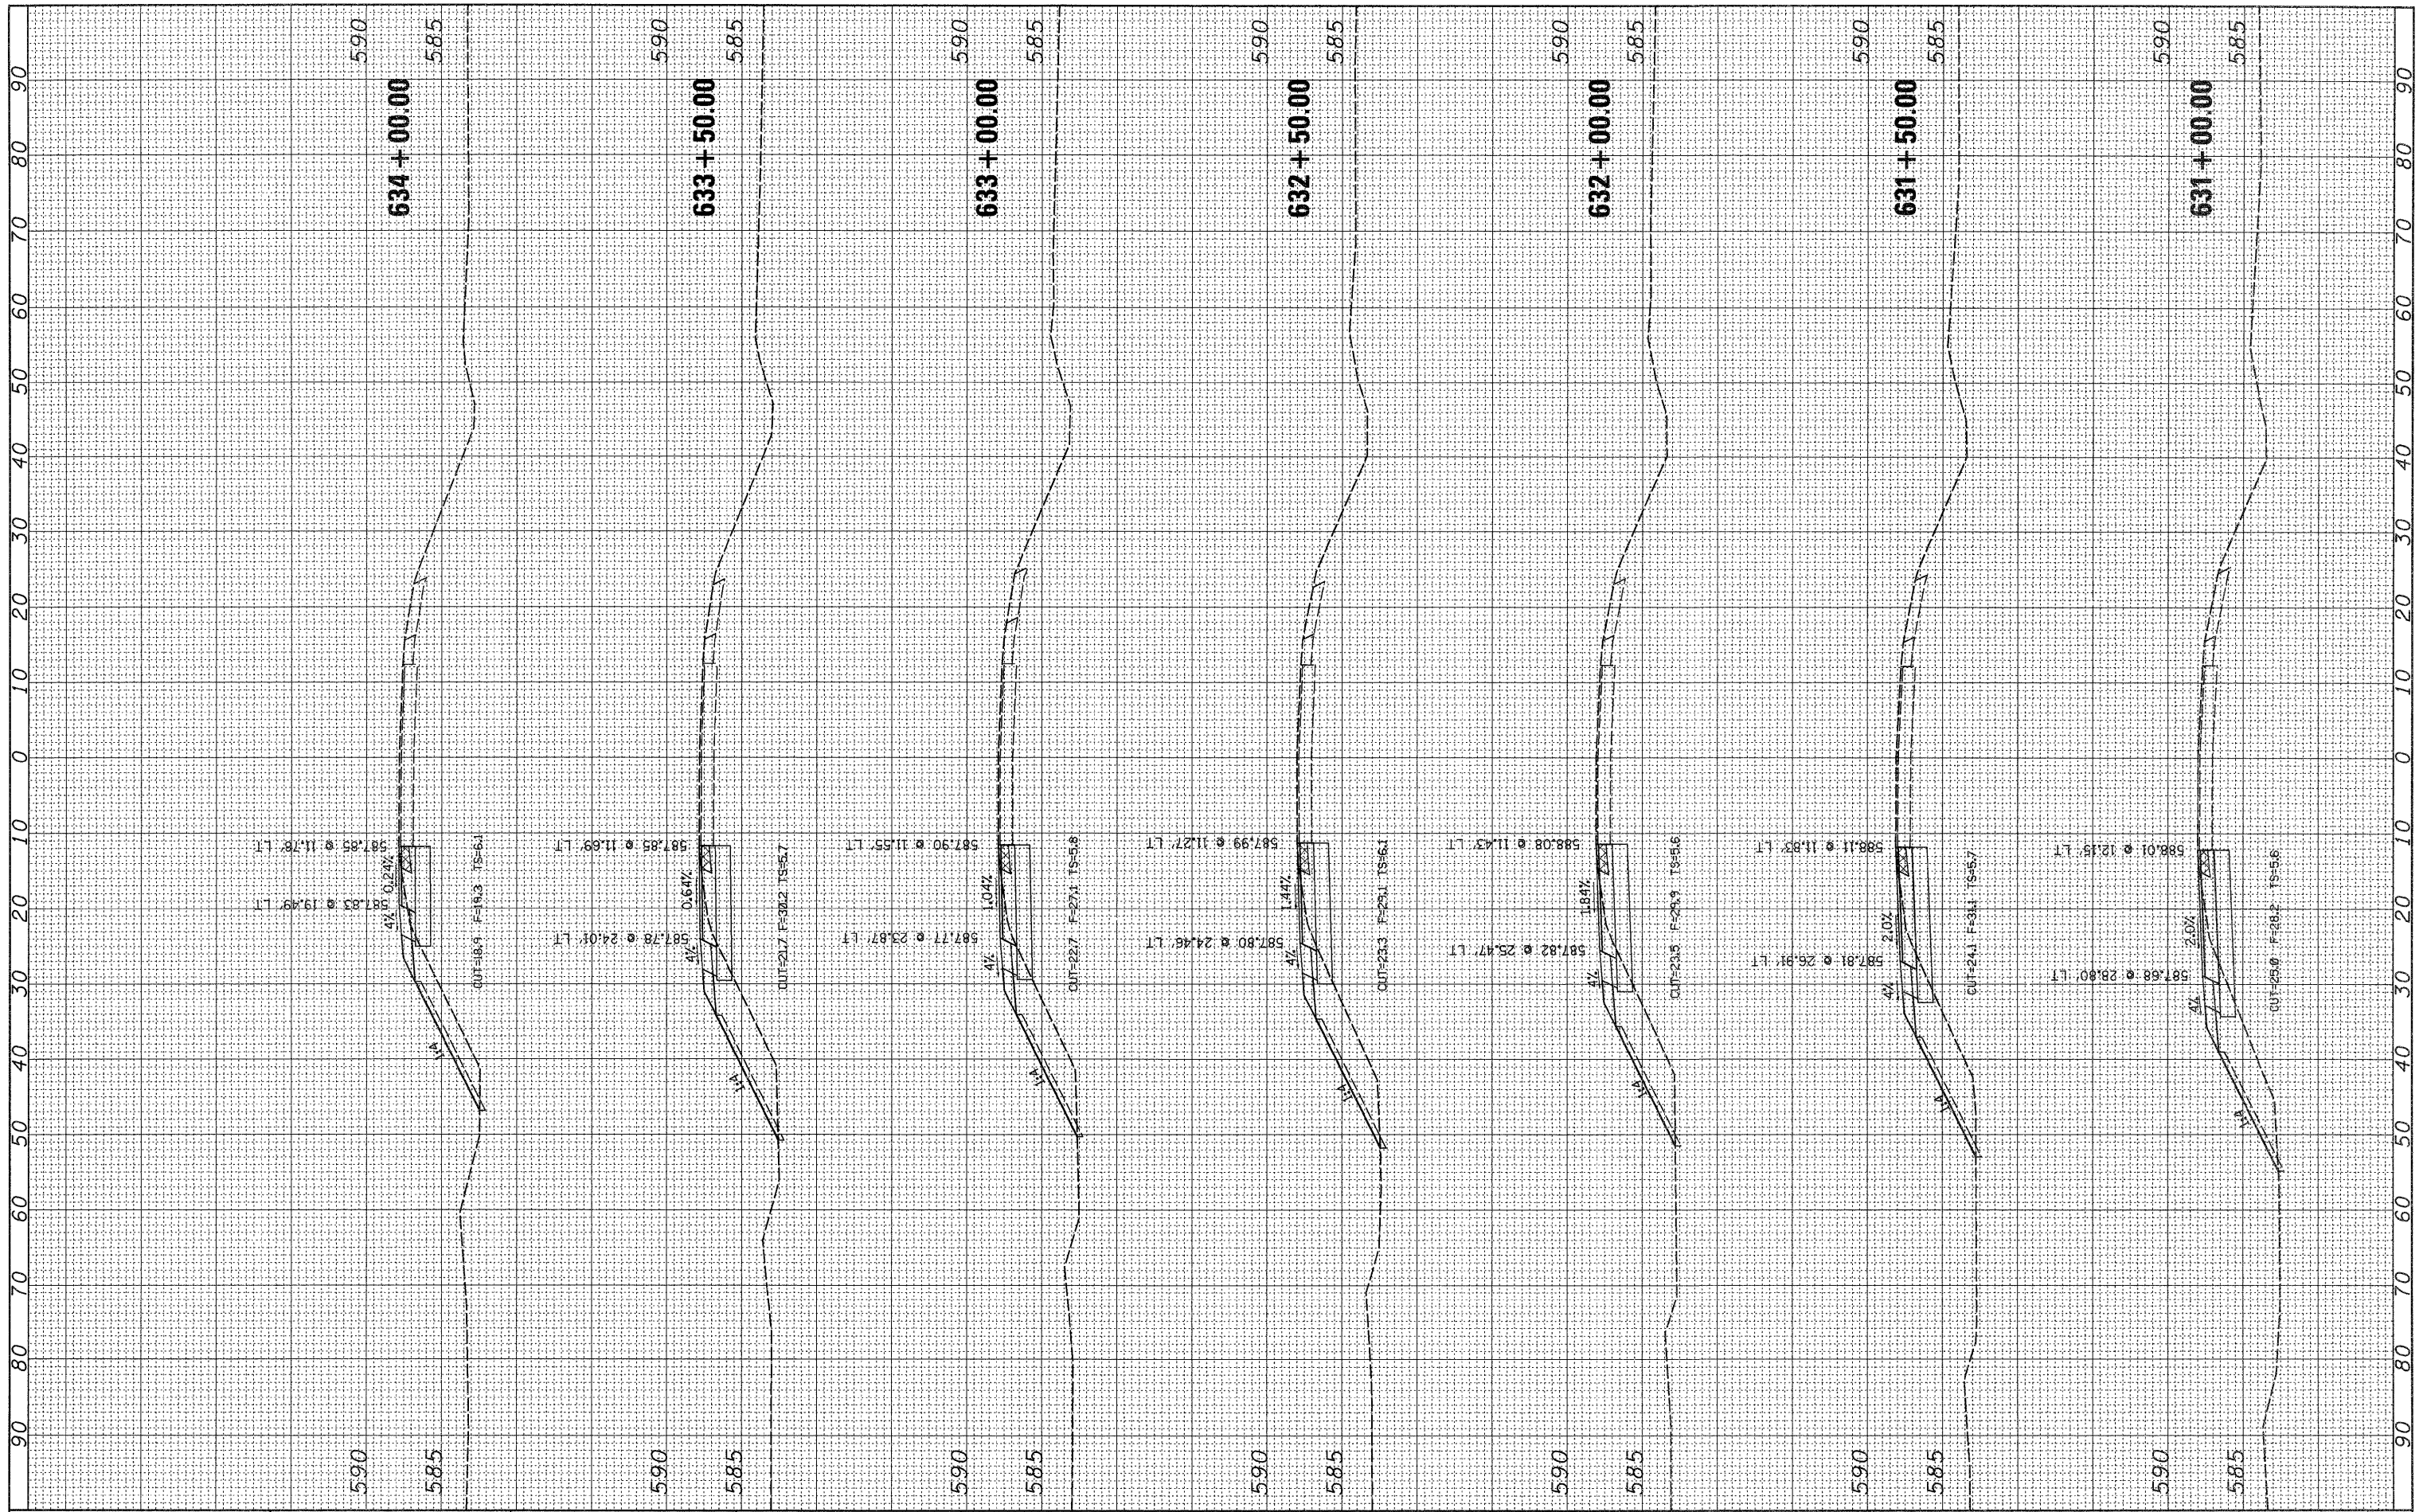

FILE NAME =
 c:\pwwork\pwwork\hensanke\ad0126002\p01700.xml.dgn

USER NAME = hensanke
 PLOT SCALE = 10,0000' / IN.
 PLOT DATE = Tue Dec 01 15:13:24 2009

DESIGNED -
 DRAWN -
 CHECKED -
 DATE -

REVISED -
 REVISED -
 REVISED -
 REVISED -

**STATE OF ILLINOIS
 DEPARTMENT OF TRANSPORTATION**

**US RTE 30
 US RTE 30 X-SECTIONS**

SCALE: SHEET NO. OF SHEETS STA. 631+00.00 TO STA. 634+00.00

F.A.P. RTE. 309	SECTION (20-1M)	COUNTY WHITESIDE	TOTAL SHEETS 53	SHEET NO. 42
ILLINOIS FED. AID PROJECT			CONTRACT NO. 64F37	