


FINAL SURVEY NO.	DATE
REVISIONS	
PLOTTED	
TEMPLATE	
AREAS CHECKED	

ORIGINAL SURVEY NO.	DATE
REVISIONS	
PLOTTED	
TEMPLATE	
AREAS CHECKED	

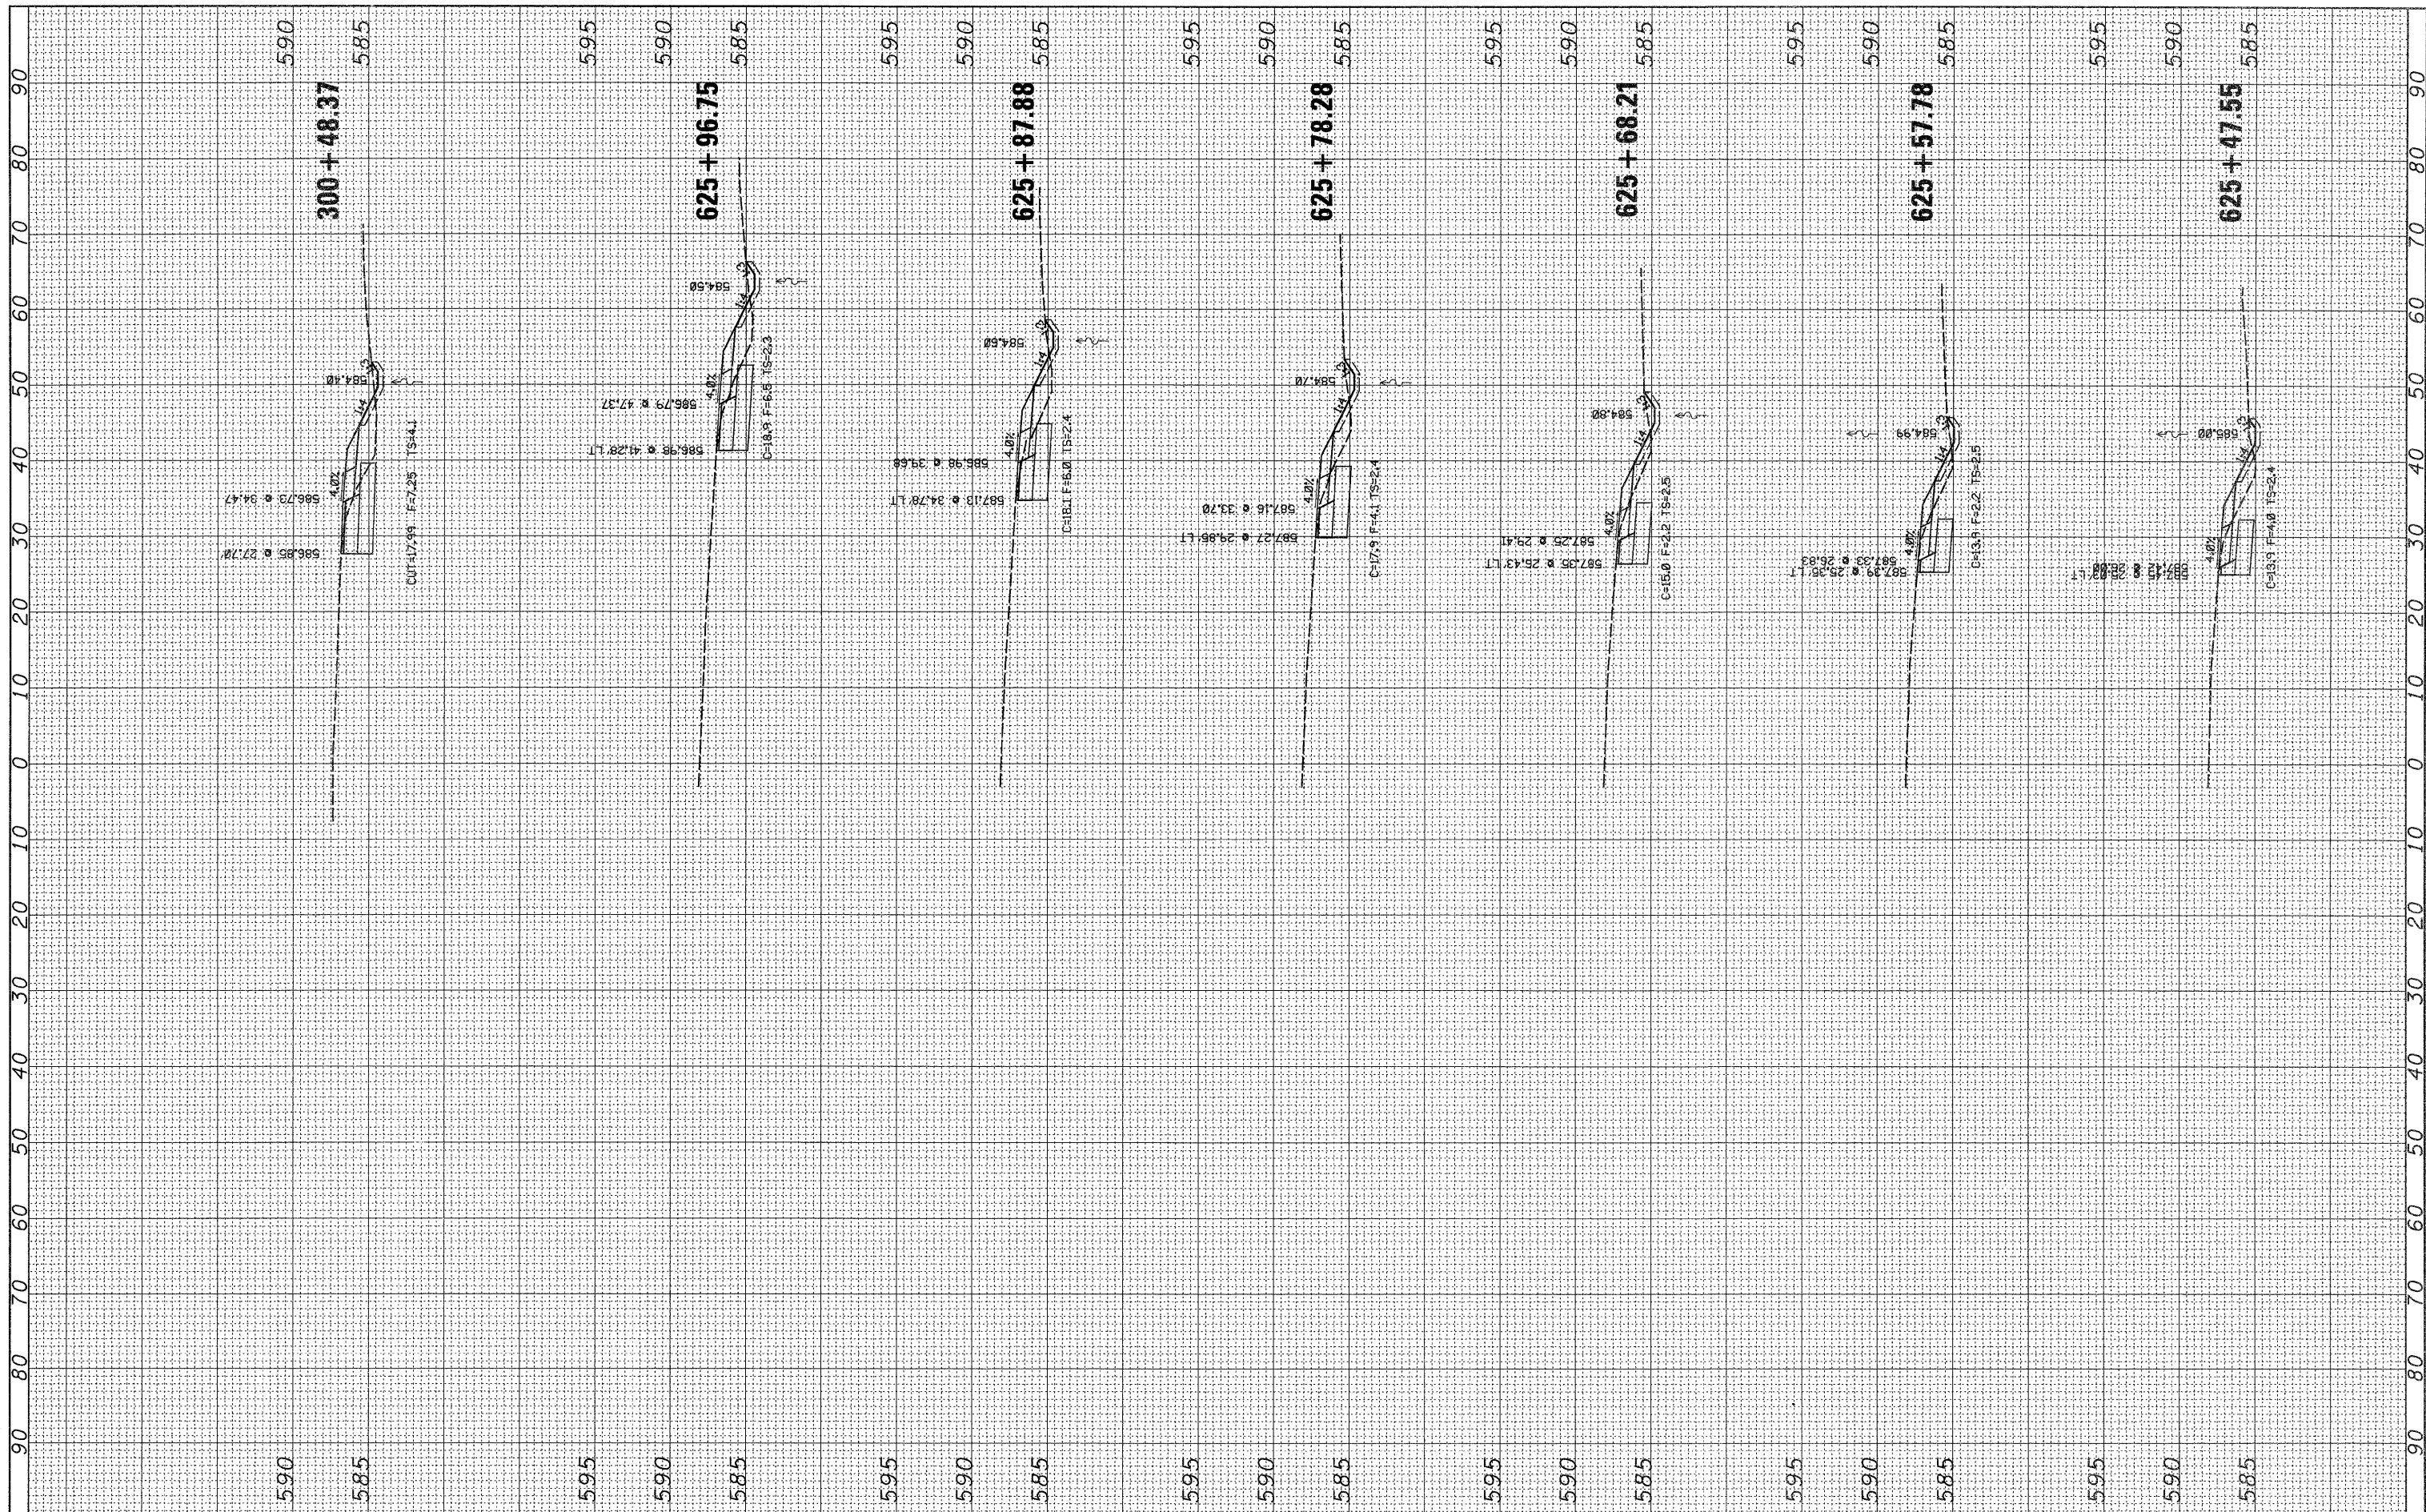

FILE NAME =
 USER NAME = hensonke
 PLOT SCALE = 10.0000' / IN.
 PLOT DATE = Tue Dec 01 15:05:14 2009

DESIGNED -	REVISED -
DRAWN -	REVISED -
CHECKED -	REVISED -
DATE -	REVISED -

**STATE OF ILLINOIS
 DEPARTMENT OF TRANSPORTATION**

SW RETURN CROSS SECTIONS

SCALE: SHEET NO. OF SHEETS STA. 625+24.60 TO STA. 625+61.31

F.A.P. RTE. 309	SECTION (20-1M)	COUNTY WHITESIDE	TOTAL SHEETS 53	SHEET NO. 48
			CONTRACT NO. 64F37	
ILLINOIS FED. AID PROJECT				