


BY	DATE
SURVEYED	
PLOTTED	
TEMPLATE	
NOTE BOOK	
AREAS CHECKED	
NO.	

BY	DATE
SURVEYED	
PLOTTED	
TEMPLATE	
NOTE BOOK	
AREAS CHECKED	
NO.	

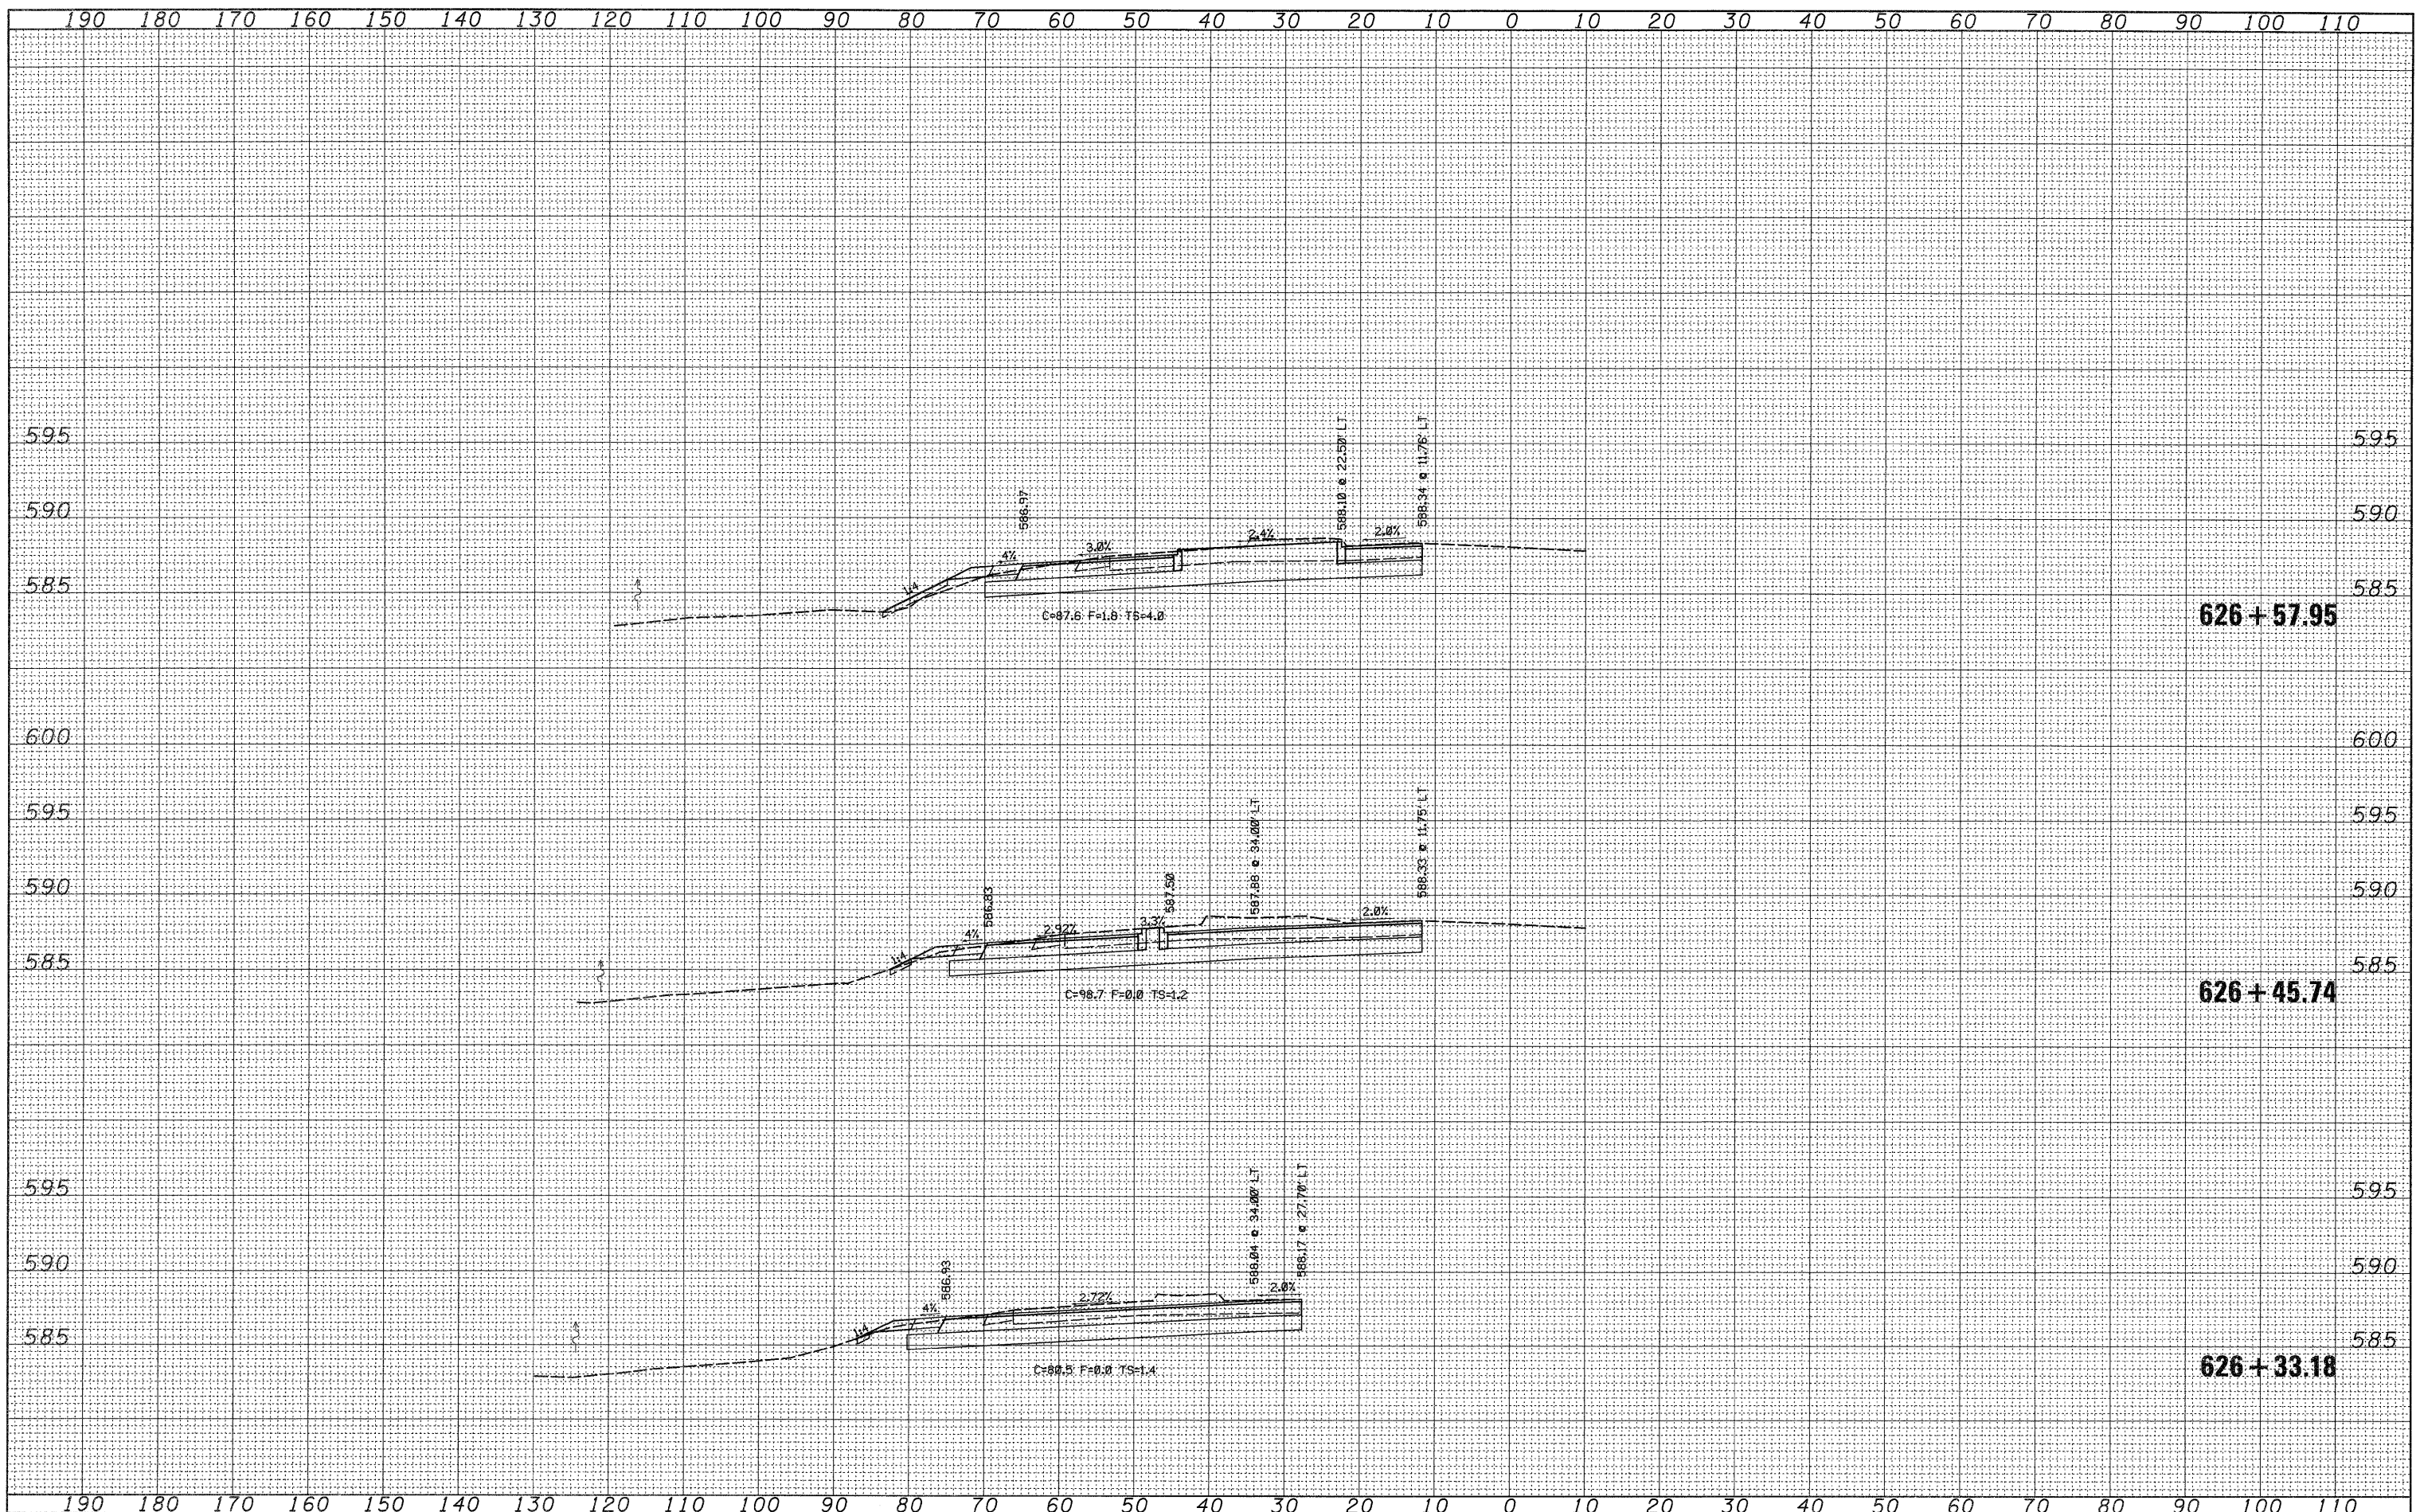

FILE NAME =  
 at:\pw\_work\p\p\dot\hensonke\ad0128002\p01708-retuns.dgn

USER NAME = hensonke  
 PLLOT SCALE = 10.0000' / IN.  
 PLOT DATE = Tue Dec 01 14:58:38 2009

DESIGNED -  
 DRAWN -  
 CHECKED -  
 DATE -

REVISED -  
 REVISED -  
 REVISED -  
 REVISED -

**STATE OF ILLINOIS  
 DEPARTMENT OF TRANSPORTATION**

**NE RETURN CROSS SECTIONS**

SCALE: SHEET NO. OF SHEETS STA. 626+69.77 TO STA. 626+92.48

F.A.P. RTE.	SECTION	COUNTY	TOTAL SHEETS	SHEET NO.
309	(20-1)M	WHITESIDE	53	51
CONTRACT NO. 64F37				
ILLINOIS FED. AID PROJECT				