


# Traffic Control Plan Stage I

Refer to Standard 701606-06 for additional details, signing & devices.

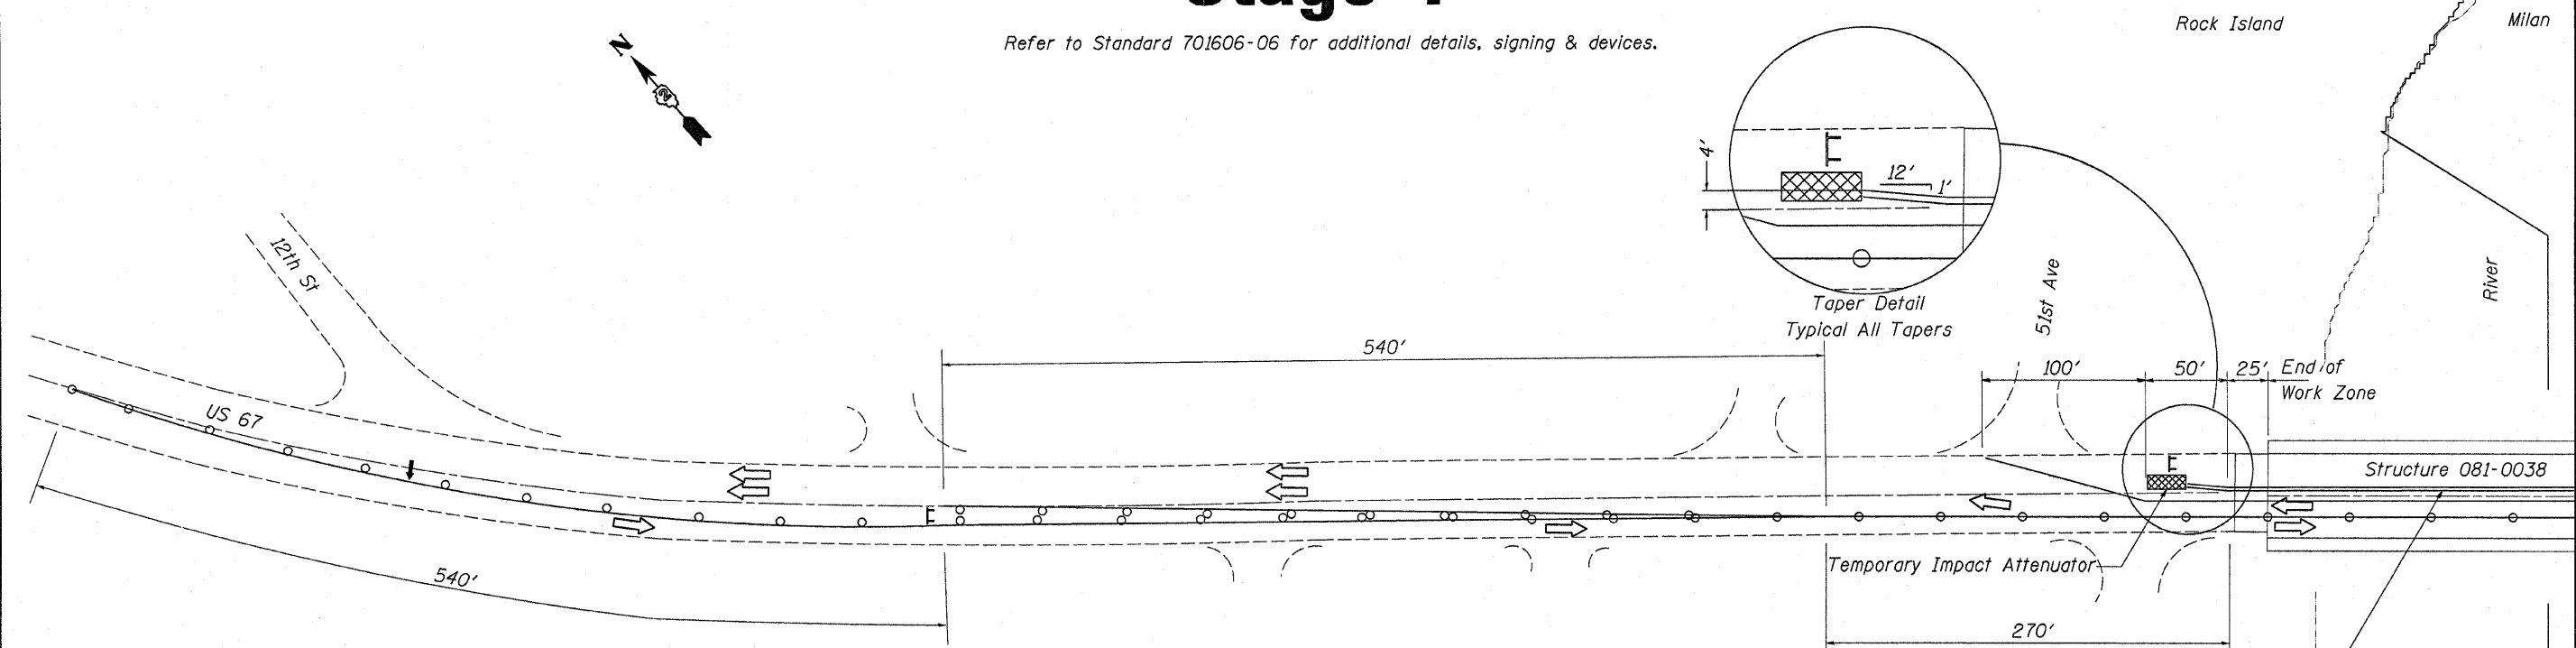

Pavement Marking Removal	
Stage I	Sq Ft
Double Yellow-North Taper	385
Double Yellow-South Taper	190
Stage II	
Double Yellow-North Taper	190
Double Yellow-South Taper	385
Total	1150 Sq Ft

Paint Pavement Marking 4"	
Double Yellow	
North of Bridge	1620
South of Bridge	1620
Total	3240 Feet

Temporary Pavement Marking	
Stage I	Feet
Southbound	
Taper (4" Yellow)	540
Tangent (4" Yellow)	540
Tangent (4" Double Yellow)	270 x 2 = 540
Bridge (4" Double Yellow)	730 x 2 = 1460
Tangent (4" Double Yellow)	270 x 2 = 540
Northbound	
Edgeline 4" White	
Taper	540
Tangent	270
Taper	270
Bridge	730
Tangent	50
Taper	100
Taper (North end)	540
Sub-Total	6120 Feet

Temporary Pavement Marking	
Stage II	Feet
Northbound	
Taper (4" Double Yellow)	270
Tangent (4" Double Yellow)	270 x 2 = 540
Bridge (4" Double Yellow)	730 x 2 = 1460
Tangent (4" Double Yellow)	270 x 2 = 540
Southbound	
Edgeline 4" White	
Taper	540
Tangent	270
Taper	270
Bridge	730
Tangent	50
Taper	100
Taper (South end)	540
Sub-Total	6390 Feet

Stage I	6120
Stage II	6390
Total	12510 Feet

Temporary Concrete Barrier Wall	
Stage I	Feet
North Taper	25
Tangent	750
South Taper	137.5
	912.5 Feet

Relocate Temporary Concrete Barrier	
Stage II	Feet
North Taper	25
Tangent	750
South Taper	137.5
	912.5 Feet

Temporary Impact Attenuator	
Stage I	2 Each
Relocate Temporary Impact Attenuator	
Stage II	2 Each

Work Zone Pavement Marking Removal	
	Square Feet
Stage I	2040
Stage II	2130
	4170 Square Feet