


Traffic Control Plan Stage II

Refer to Standard 701606-06 for additional details, signing & devices.

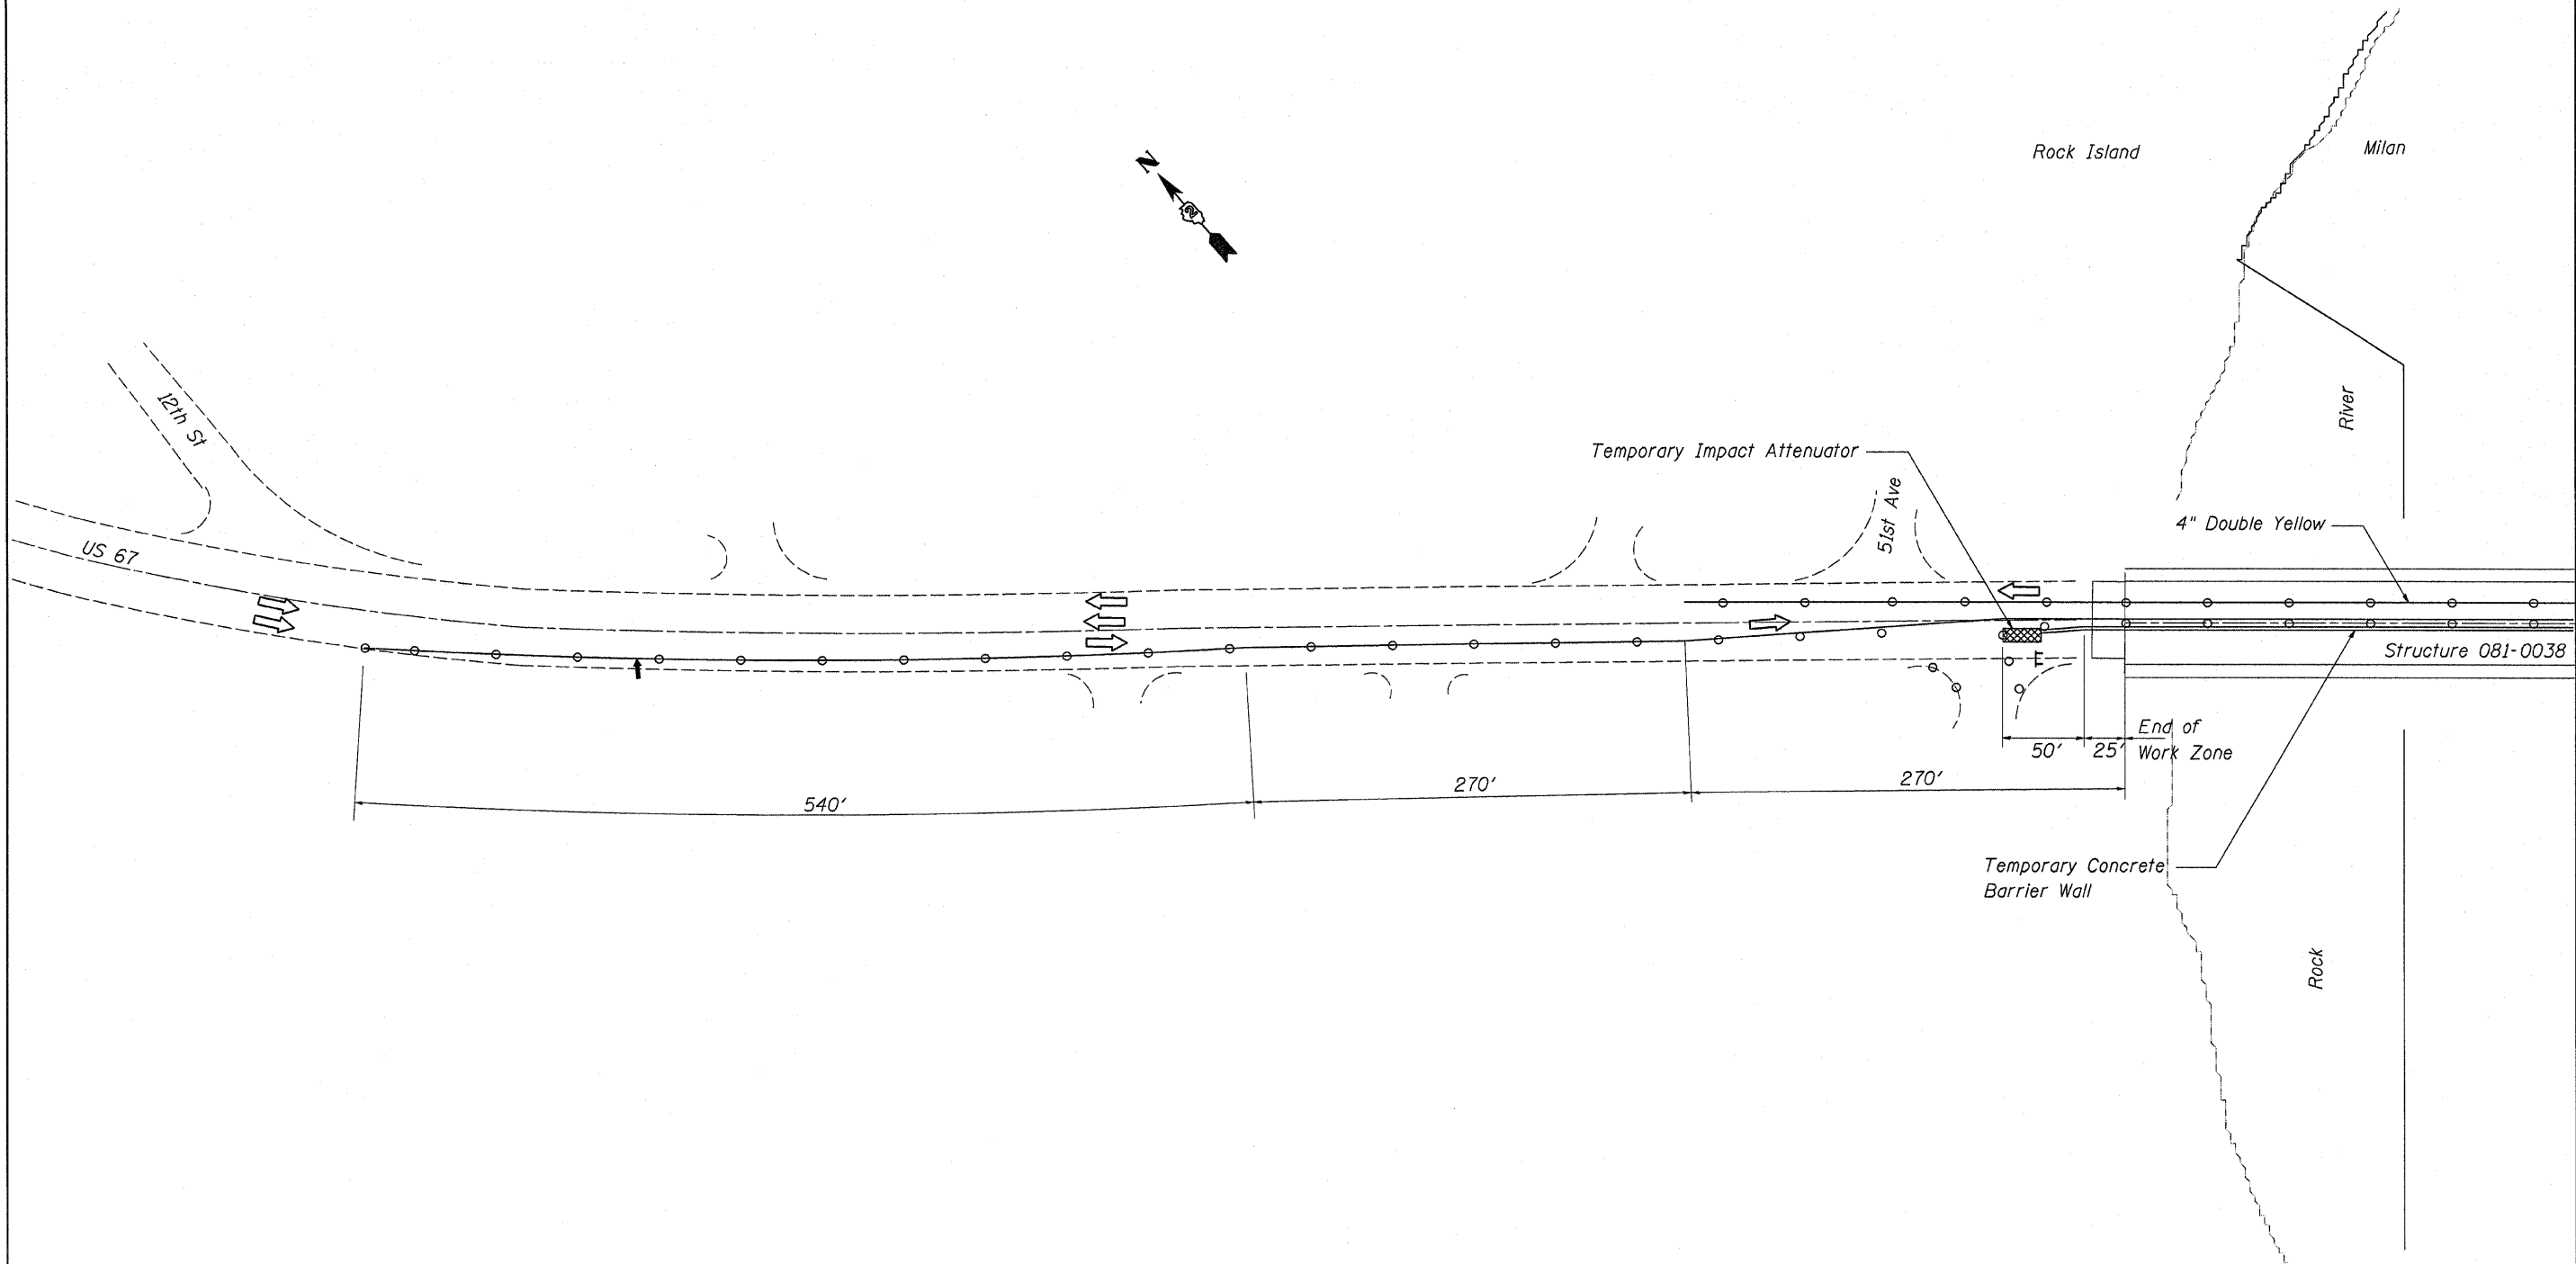

FILE NAME = O:\BRY\CADD plans\Rock Island County\081-0038\12204composite.dgn	USER NAME = linkdj	DESIGNED - ---	REVISED - ---	STATE OF ILLINOIS DEPARTMENT OF TRANSPORTATION	Traffic Control Plan Stage II	SCALE: _____	SHEET NO. ____ OF ____ SHEETS	STA. _____ TO STA. _____	F.A.P. RTE. 599	SECTION 17(D)BR-M	COUNTY Rock Island	TOTAL SHEETS 11	SHEET NO. 6					
	DRAWN - ---	REVISED - ---																
	PLOT SCALE = 50.0000' / IN.	CHECKED - ---	REVISED - ---															
	PLOT DATE = Fri Dec 04 13:07:12 2009	DATE - ---	REVISED - ---															
										CONTRACT NO. 64F94								
										ILLINOIS FED. AID PROJECT								