


FINAL SURVEY
 SURVEYED _____ BY _____ DATE _____
 PLOTTED _____
 NOTE BOOK _____
 AREAS _____
 AREAS CHECKED _____

ORIGINAL SURVEY
 SURVEYED _____ BY _____ DATE _____
 PLOTTED _____
 NOTE BOOK _____
 AREAS _____
 AREAS CHECKED _____

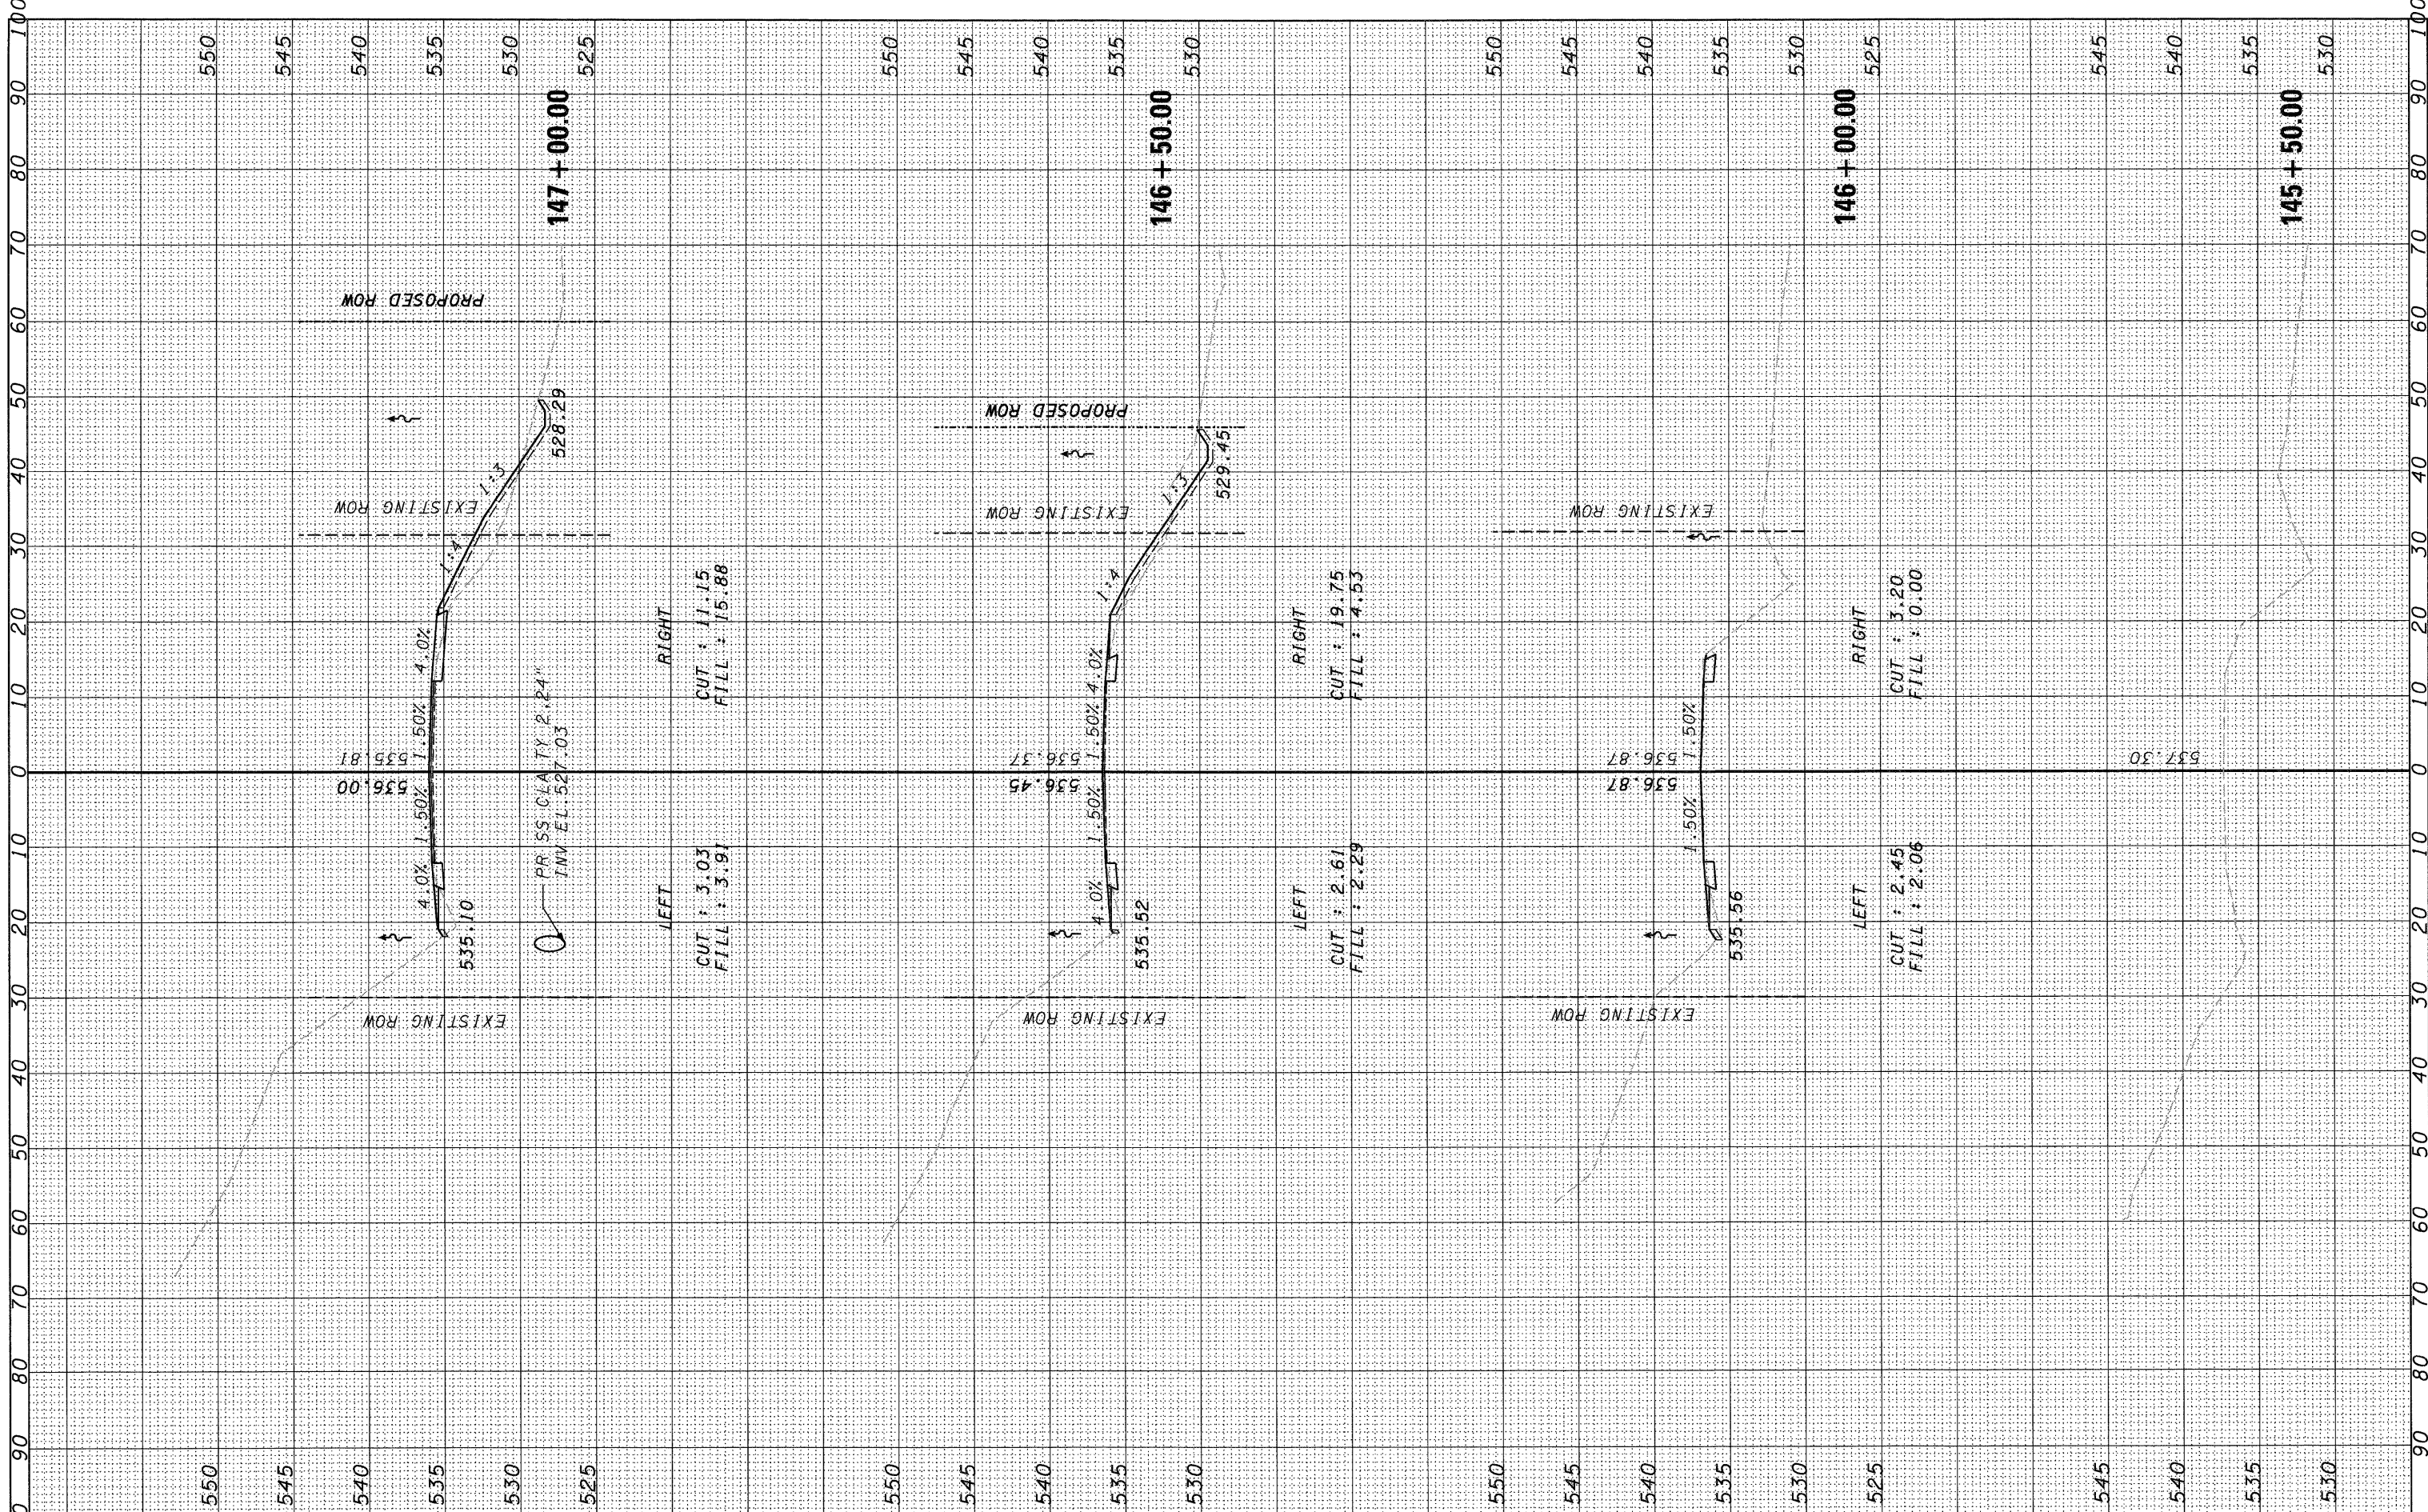

FILE NAME =	USER NAME = #USER*	DESIGNED - CW/DB	REVISED -	STATE OF ILLINOIS DEPARTMENT OF TRANSPORTATION	CROSS SECTION			F.A.P. RTE. 623	SECTION (H)-1	COUNTY LASALLE	TOTAL SHEETS 25	SHEET NO. 21
#FILE#	PLOT SCALE = #SCALE*	DRAWN - DB	REVISED -		SCALE: 1" = 20'	SHEET NO. 21 OF 25 SHEETS	STA. 145+50.00 TO STA. 147+00.00	CONTRACT NO. 66914				
	PLOT DATE = #DATE*	CHECKED - AS	REVISED -		FED. ROAD DIST. NO. ILLINOIS FED. AID PROJECT							
		DATE - DECEMBER 09, 2009	REVISED -									