


FINAL SURVEY	SURVEYED	BY	DATE
NOTE BOOK	PLOTTED		
NO.	TEMPLATE		
	AREAS		
	CHECKED		

ORIGINAL SURVEY	SURVEYED	BY	DATE
NOTE BOOK	TITLED		
NO.	TEMPLATE		
	AREAS		
	CHECKED		

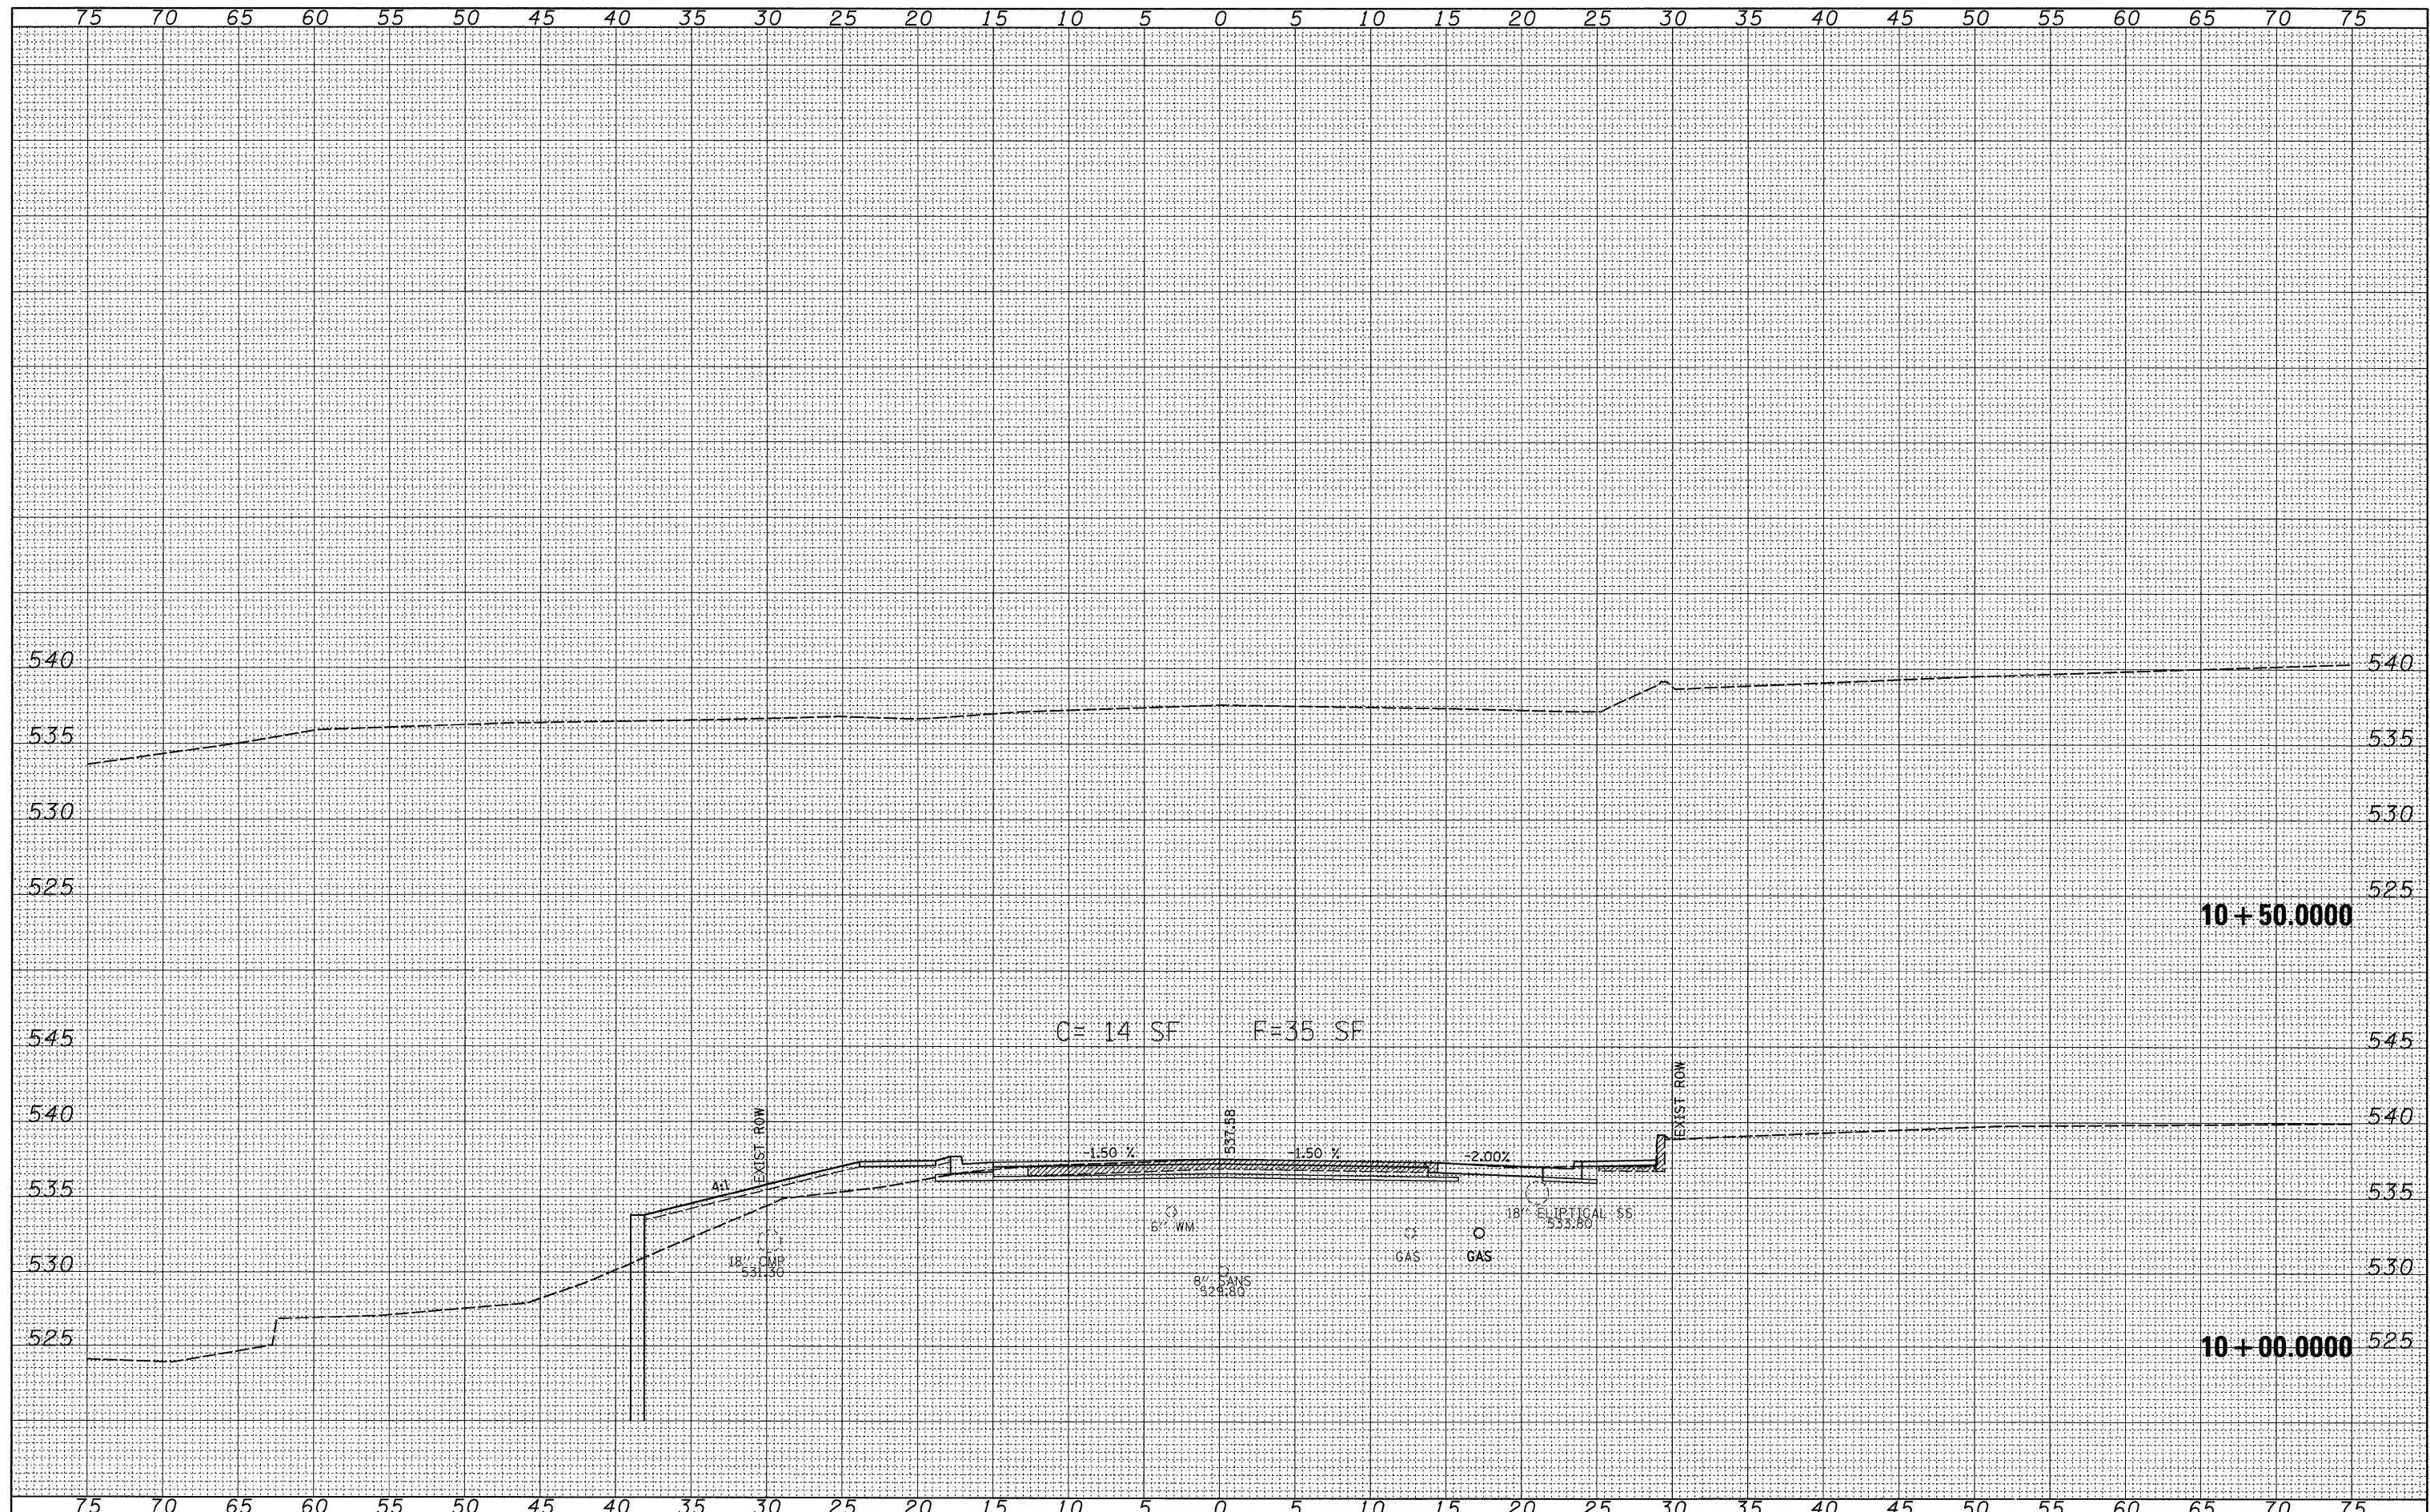

FILE NAME =
#FILE#

USER NAME = #USER#
DESIGNED -
DRAWN -
CHECKED -
DATE -

REVISIED -
REVISIED -
REVISIED -
REVISIED -

DESIGNED -
DRAWN -
CHECKED -
DATE -

**STATE OF ILLINOIS
DEPARTMENT OF TRANSPORTATION**

IL 96 - CROSS SECTIONS

SCALE: 1"=5' SHEET NO. 4 OF 4 SHEETS STA. 10+00.0000 TO STA. 10+50.0000

F.A.P. RTE. 522	SECTION (6G-WPS)BR	COUNTY HANCOCK	TOTAL SHEETS 41	SHEET NO. 37
FED. ROAD DIST. NO. ILLINOIS FED. AID PROJECT			CONTRACT NO. 68214	