


PROJECT BEGINS
STA 285+75

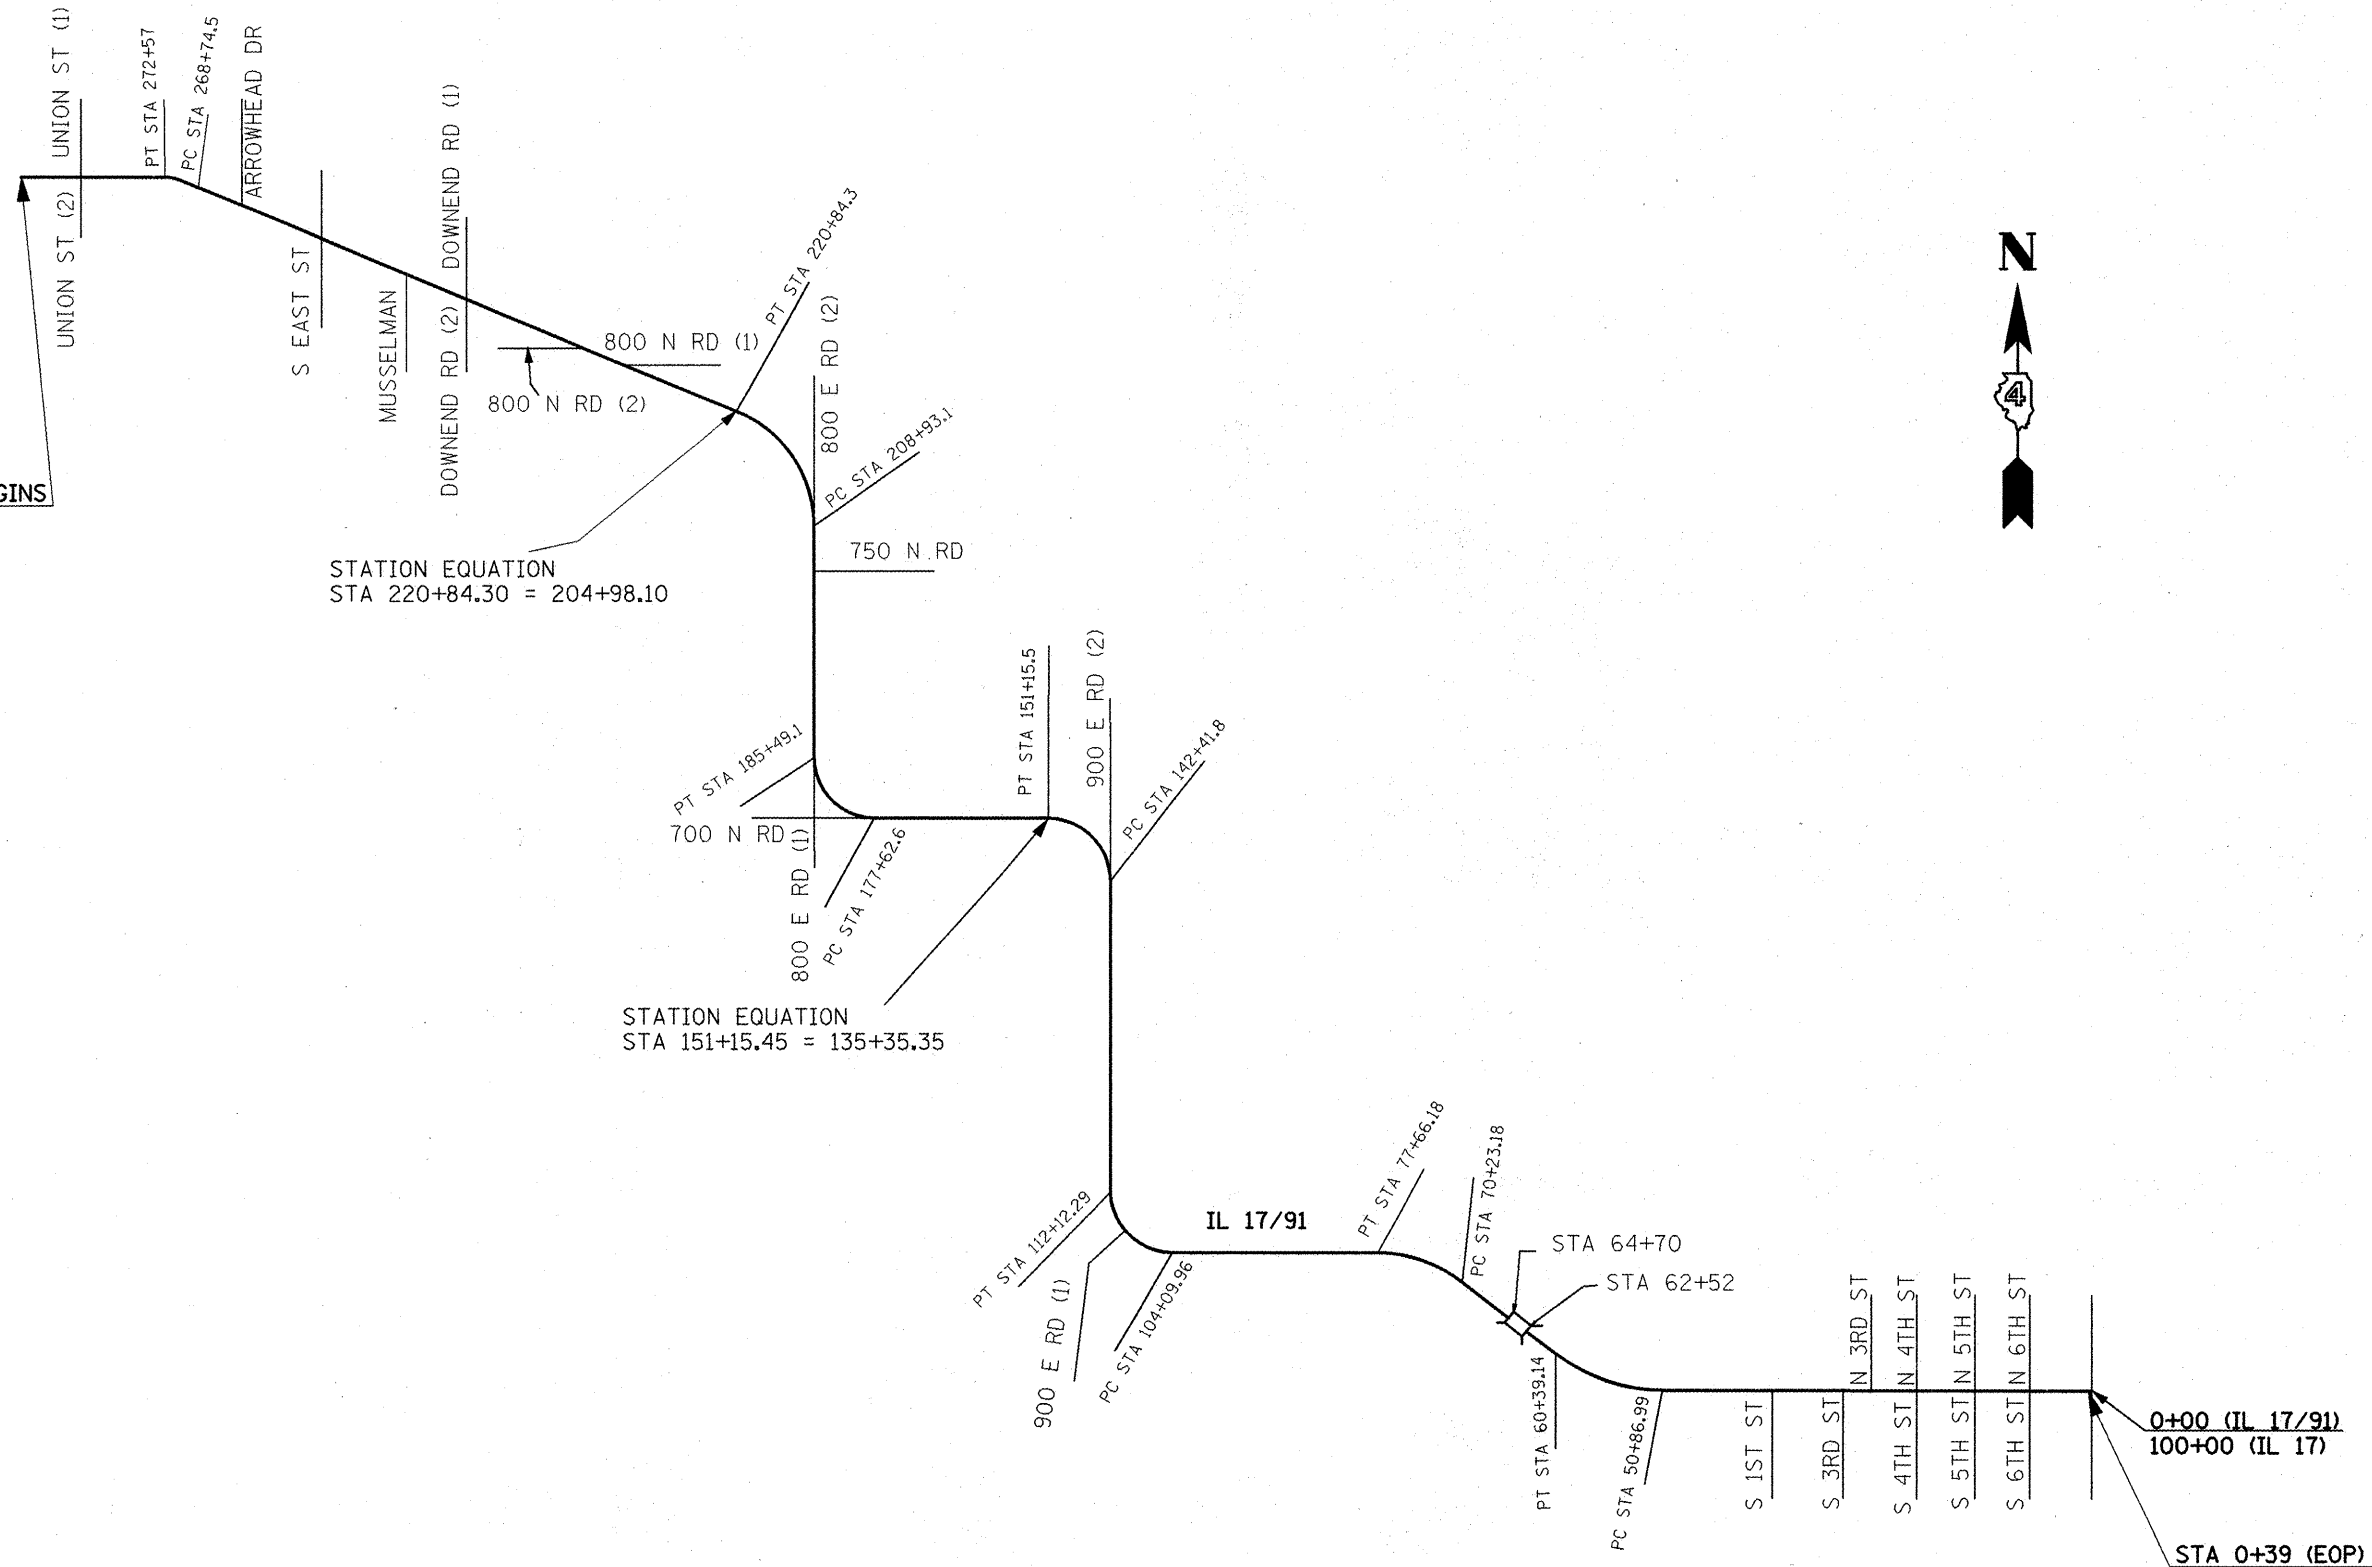

FILE NAME = D468747-sht-plan.dgn	USER NAME = mendezpj	DESIGNED -	REVISED -
		DRAWN -	REVISED -
		CHECKED -	REVISED -
		DATE -	REVISED -

**STATE OF ILLINOIS
DEPARTMENT OF TRANSPORTATION**

LINE DIAGRAM IL 17/91

SCALE: NONE SHEET NO. OF SHEETS STA. TO STA.

F.A.P. RTE.	SECTION	COUNTY	TOTAL SHEETS	SHEET NO.
643	(11,12)RS-2+(6W)RS-3+(10)RS-4	STARK	45	19
CONTRACT NO. 68747			ILLINOIS FED. AID PROJECT	