


SIDEROADS DETAIL

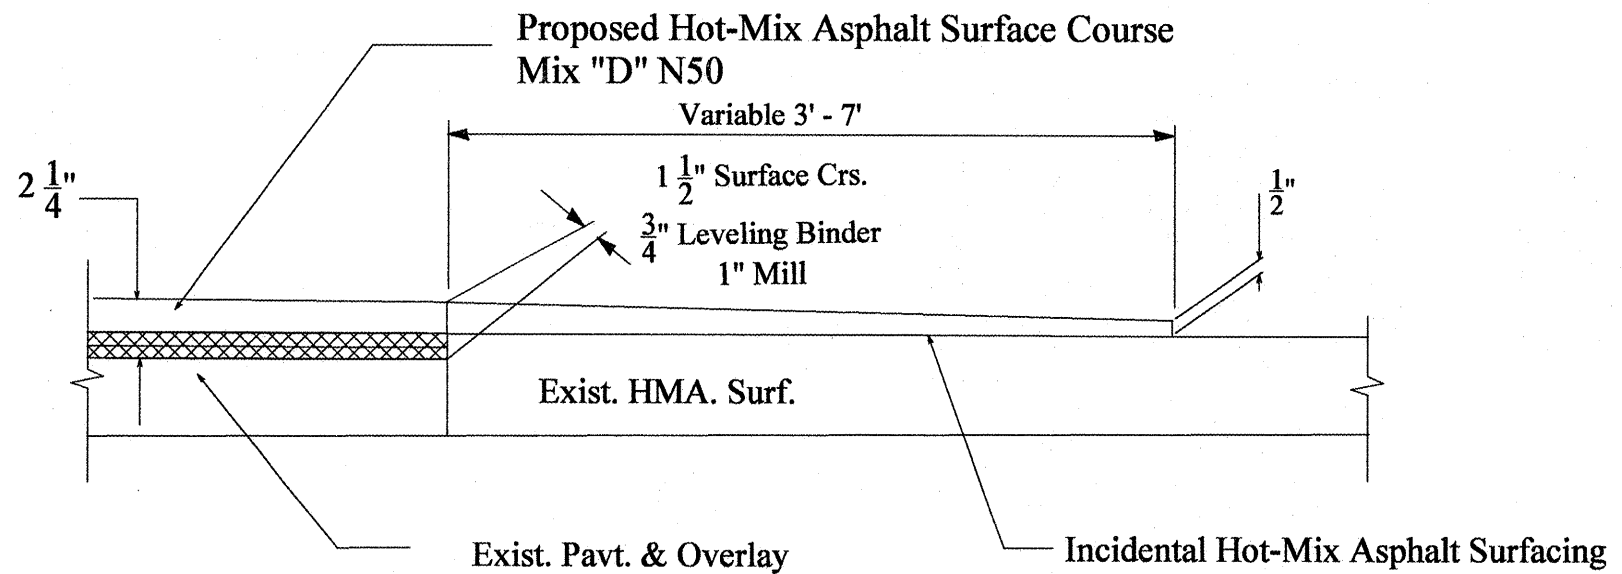

ENTRANCES

FILE NAME =	USER NAME = mandezpj	DESIGNED -	REVISED -
D468747-ah-t-plandgn		DRAWN -	REVISED -
	PLOT SCALE = 100.0000' / IN.	CHECKED -	REVISED -
	PLOT DATE = 12/7/2009	DATE -	REVISED -

**STATE OF ILLINOIS
DEPARTMENT OF TRANSPORTATION**

ENTRANCES, MAILBOX TURNOUT & SIDEROADS DETAIL

SCALE: NONE SHEET NO. OF SHEETS STA. TO STA.

F.A.P. RTE.	SECTION	COUNTY	TOTAL SHEETS	SHEET NO.
643	(11,12)RS-2(6W)RS-3(10)RS-4	STARK	45	31
CONTRACT NO. 68747				
ILLINOIS FED. AID PROJECT				