


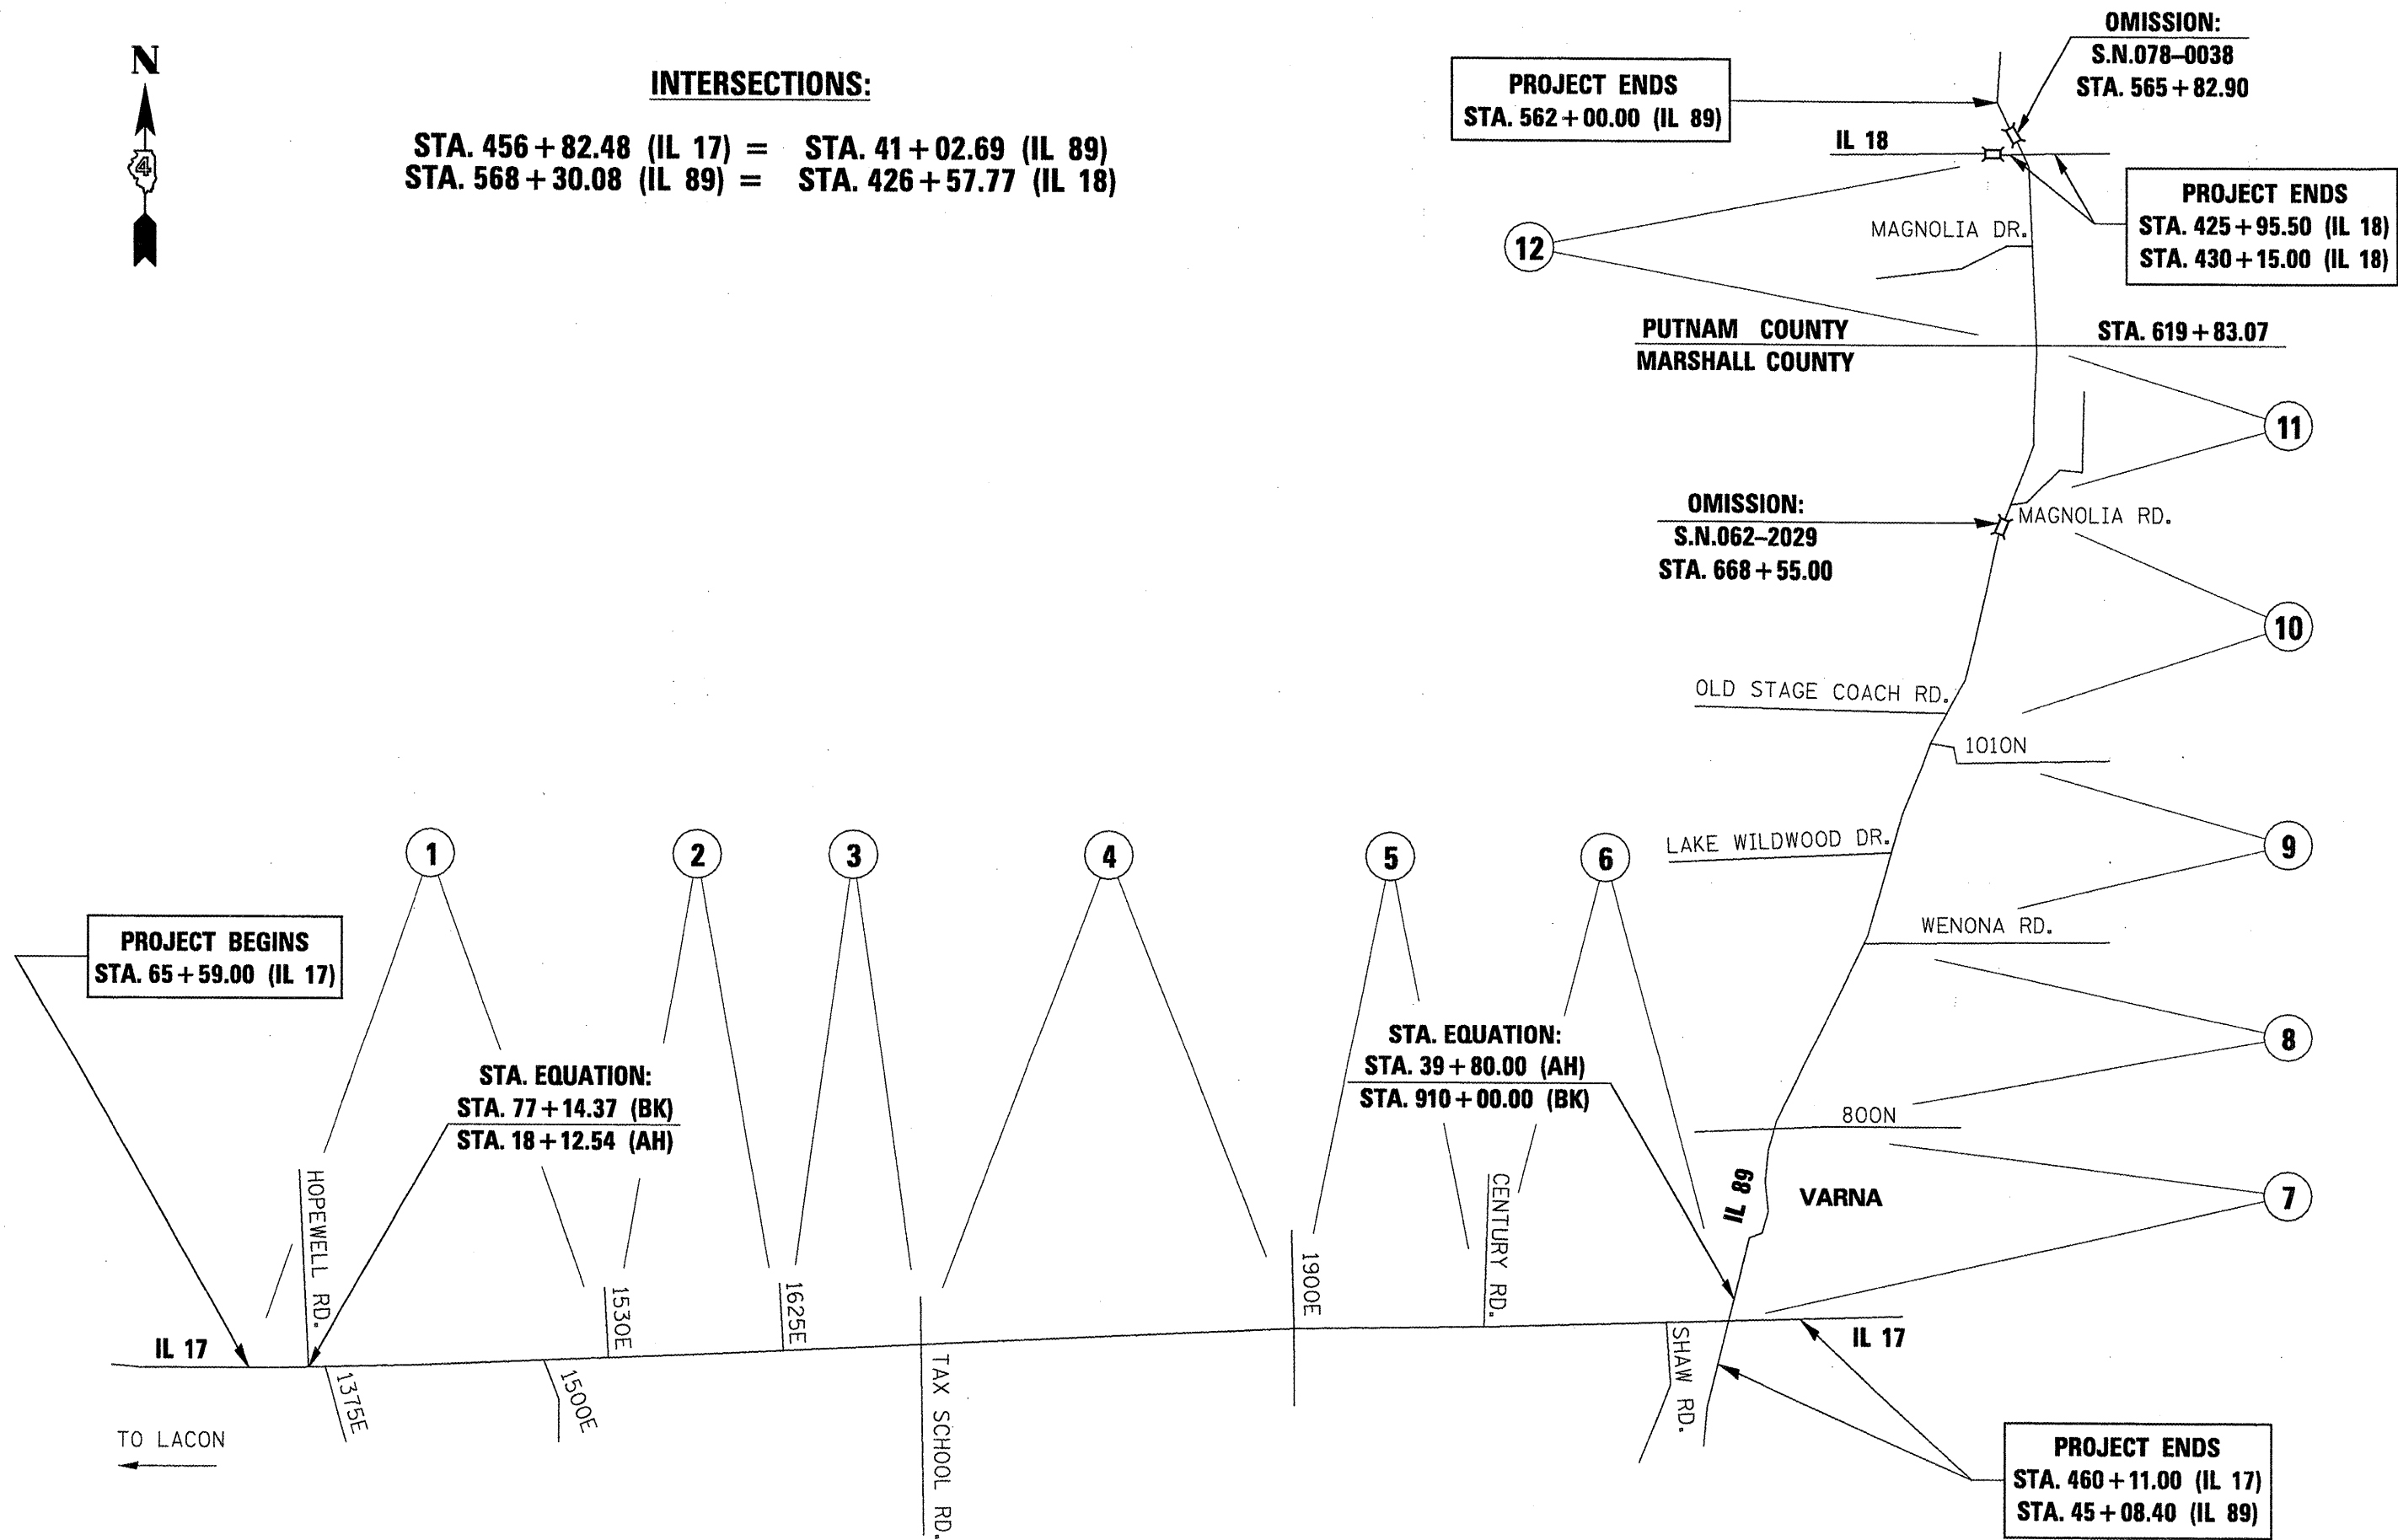

**INTERSECTIONS:**

STA. 456 + 82.48 (IL 17) = STA. 41 + 02.69 (IL 89)  
 STA. 568 + 30.08 (IL 89) = STA. 426 + 57.77 (IL 18)



FILE NAME = 68915 - Phase 11.dgn

USER NAME = johnsonv  
 PLOT SCALE = 100.0000 / IN.  
 PLOT DATE = 12/5/2009

DESIGNED -	REVISED -
DRAWN -	REVISED -
CHECKED -	REVISED -
DATE -	REVISED -

**STATE OF ILLINOIS**  
**DEPARTMENT OF TRANSPORTATION**

**LINE DIAGRAM**  
 NOT TO SCALE SHEET NO. 1 OF 1 SHEETS STA. TO STA.

F.A.P. RTE.	SECTION	COUNTY	TOTAL SHEETS	SHEET NO.
698 E45	123RS-4,122,124RS-5,2RS-3,3RS-4	MARSHALL PUTNAM	40	19
CONTRACT NO. 68915				
ILLINOIS FED. AID PROJECT				