
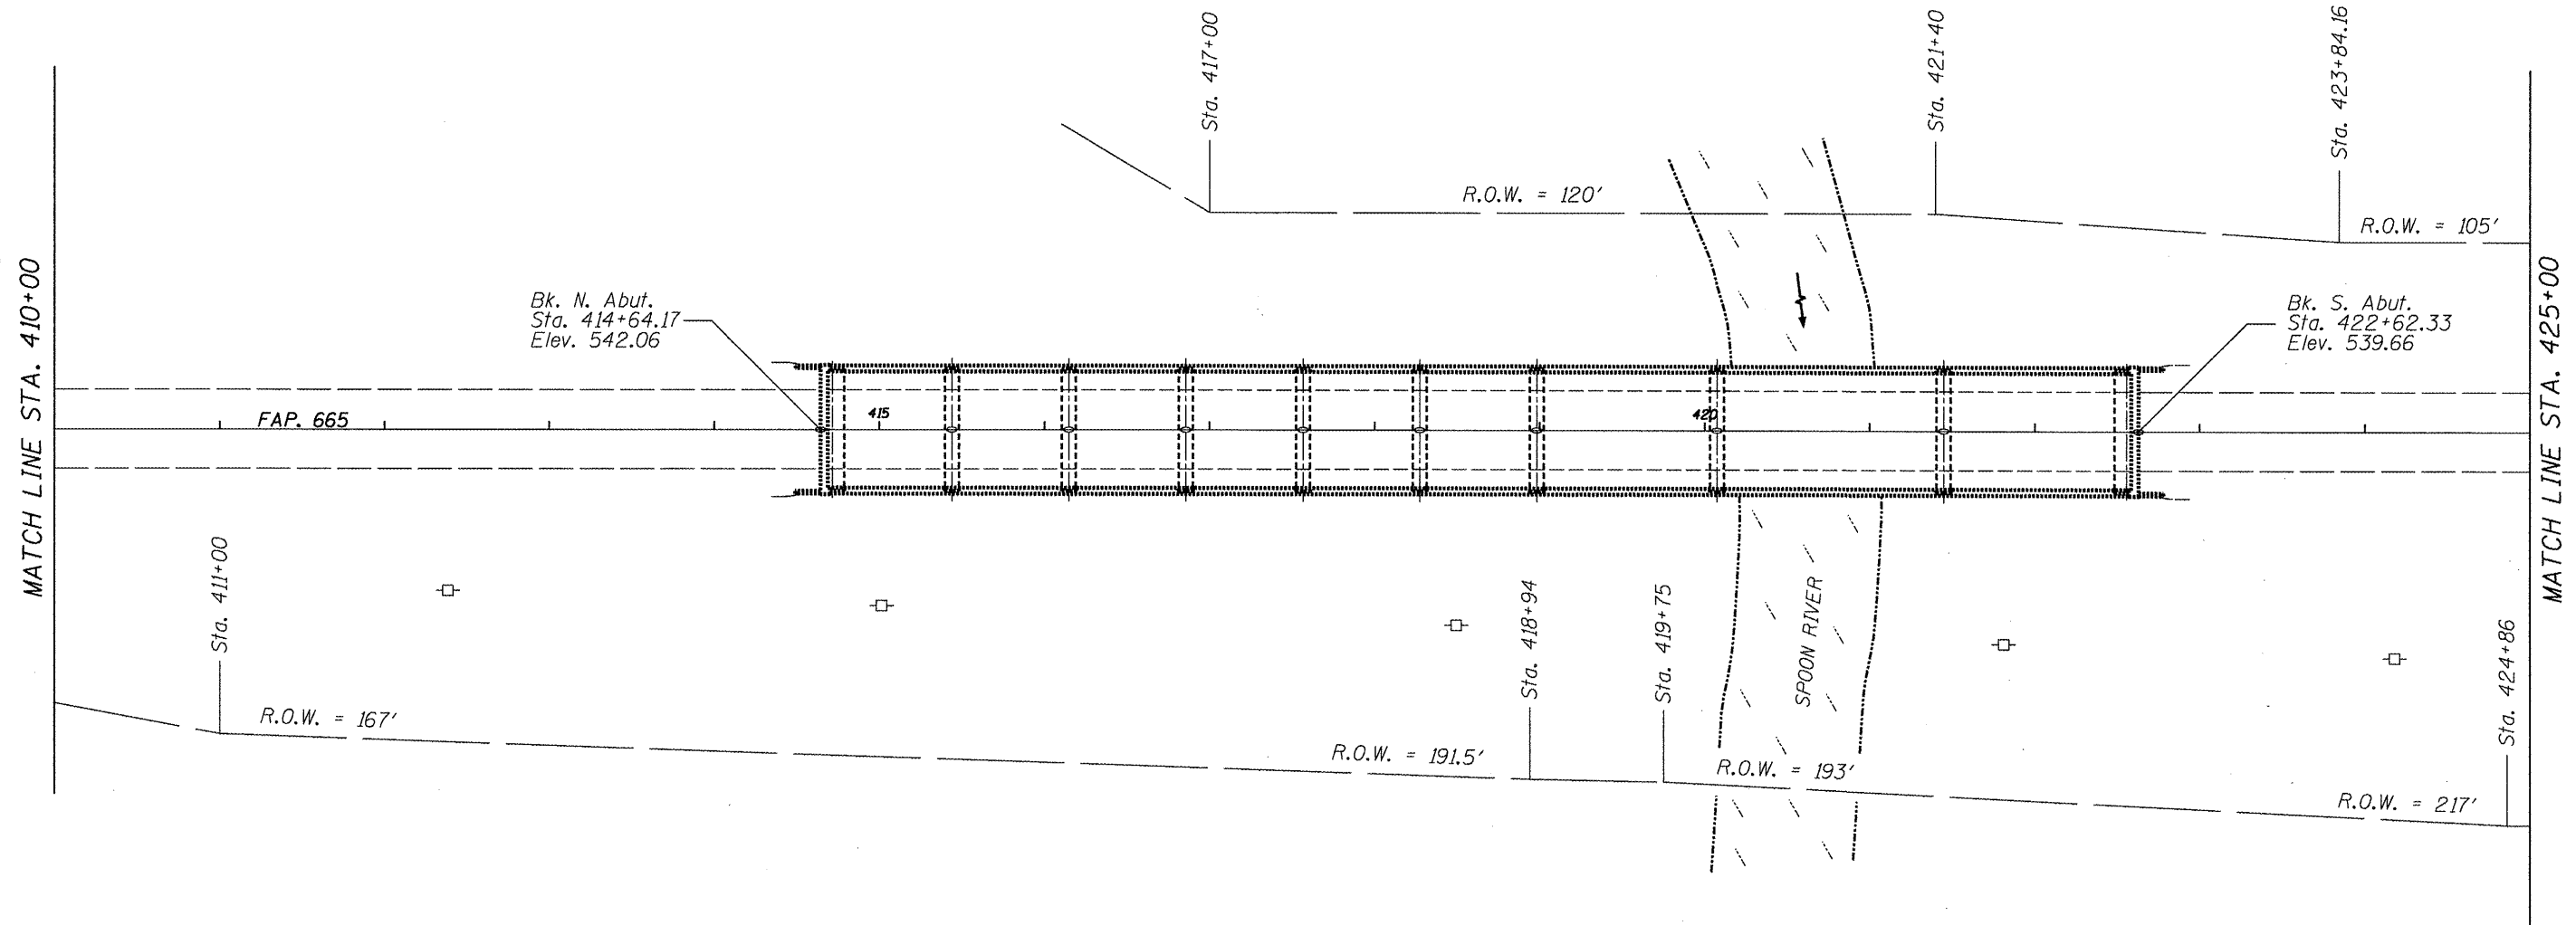


BENCHMARK: "□" Chiseled in SW. wingwall of NW. abut. of existing bridge station 416+02. Elevation: 537.75  
 BENCHMARK: "□" Chiseled on N. end pier station 419+20. Elevation: 535.02

T8N-R2E-4PM

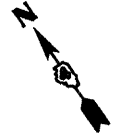

S:\GEN\DRAWING\STDS&PLNS\SOIAD14\BRIDGE CONTRACTS\JOINTS\68925 SN.029-0050\IL.116\overSpoonRiv.dgn

SN.029-0050 IL.116  
over Spoon Riv.

FILE NAME = SN.029-0050 IL.116\overSpoonRiv.WD DrawEx.dgn	USER NAME = jonesce	DESIGNED - CEJ	REVISED - ---
		DRAWN - CEJ	REVISED - ---
	PLOT SCALE = 1/83.7851' / IN.	CHECKED - ---	REVISED - ---
	PLOT DATE = 12/2/2009	DATE - 06-01-2009	REVISED - ---

STATE OF ILLINOIS  
DEPARTMENT OF TRANSPORTATION

GENERAL LAYOUT

SCALE: \_\_\_\_\_ SHEET NO. \_\_\_ OF \_\_\_ SHEETS STA. \_\_\_\_\_ TO STA. \_\_\_\_\_

F.A.P. RTE.	SECTION	COUNTY	TOTAL SHEETS	SHEET NO.
665	(142-BR)I	FULTON	25	6
SUPERSTRUCTURE REPAIRS			CONTRACT NO. 68925	
FED. ROAD DIST. NO. 4 ILLINOIS FED. AID PROJECT				