


NOTES
 Notification signs shall be posted where shown indicating maximum width ahead of "11'-0" for stage construction on IL. 116. Changeable Message Boards shall be placed facing traffic in each direction one week prior to work start date for public safety and awareness.

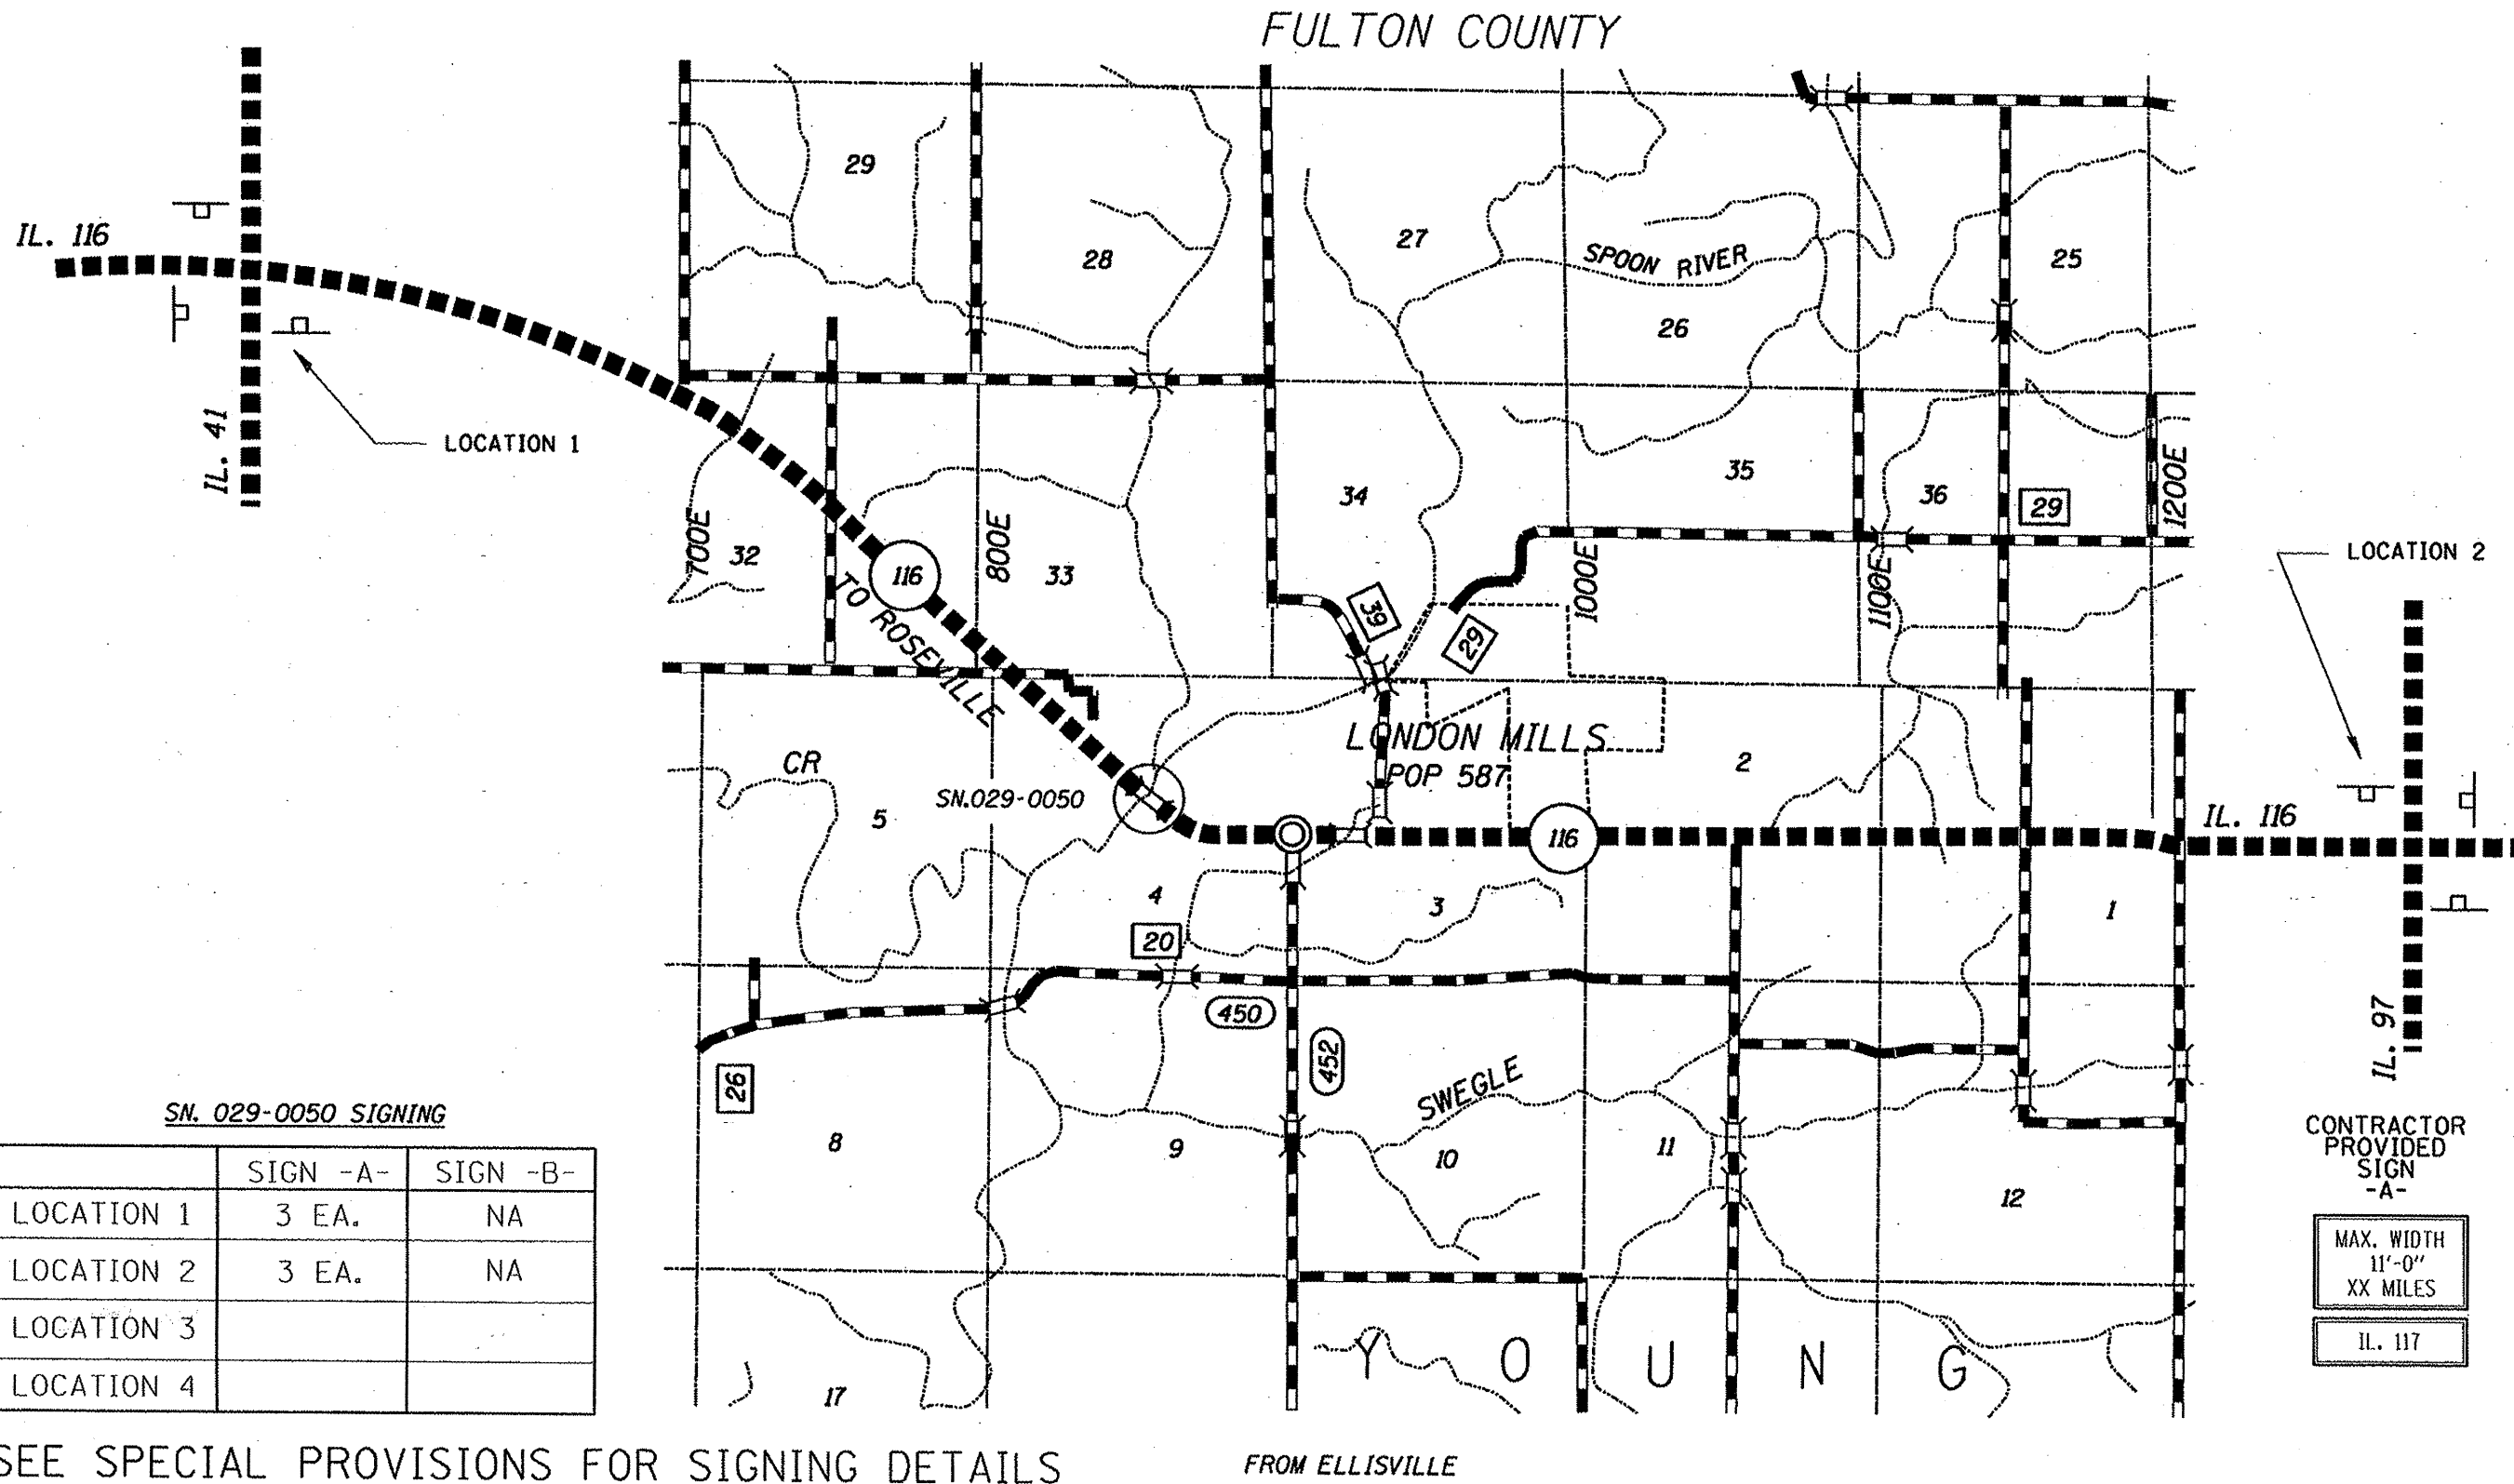

SN. 029-0050 SIGNING

| | SIGN -A- | SIGN -B- |
|------------|----------|----------|
| LOCATION 1 | 3 EA. | NA |
| LOCATION 2 | 3 EA. | NA |
| LOCATION 3 | | |
| LOCATION 4 | | |

CONTRACTOR PROVIDED SIGN -A-

MAX. WIDTH
11'-0"
XX MILES

IL. 117

SEE SPECIAL PROVISIONS FOR SIGNING DETAILS

FROM ELLISVILLE

SN.029-0050 IL.116
over Spoon Riv.

| | | | |
|-----------------------------------|---------------------|----------------|-----------|
| FILE NAME = | USER NAME = jonsaco | DESIGNED - CEJ | REVISED - |
| SN.029-0050 IL.116overSpoonRiv.MD | Drawn:Edg | DRAWN - CEJ | REVISED - |
| PLOT SCALE = 103.7851' / IN. | CHECKED - | REVISIONS - | REVISED - |
| PLOT DATE = 12/4/2009 | DATE - 10-09-2009 | REVISIONS - | REVISED - |

STATE OF ILLINOIS
DEPARTMENT OF TRANSPORTATION

WIDTH RESTRICTION SIGNING

SCALE: SHEET NO. OF SHEETS STA. TO STA.

| | | | | |
|---|-------------------|---------------|--------------------|-------------|
| F.A.P. RTE. 665 | SECTION (142-BR1) | COUNTY FULTON | TOTAL SHEETS 25 | SHEET NO. 8 |
| SUPERSTRUCTURE REPAIRS | | | CONTRACT NO. 68925 | |
| FED. ROAD DIST. NO. 4 (ILLINOIS) FED. AID PROJECT | | | | |

S:\GEN\DRAW\STD\58\ILNS\SOULACH\BRIDGE CONTRACTS\01MITS\68925 SN.029-0050\5K029-0050 IL.116overSpoonRiv.dgn