


PLAN

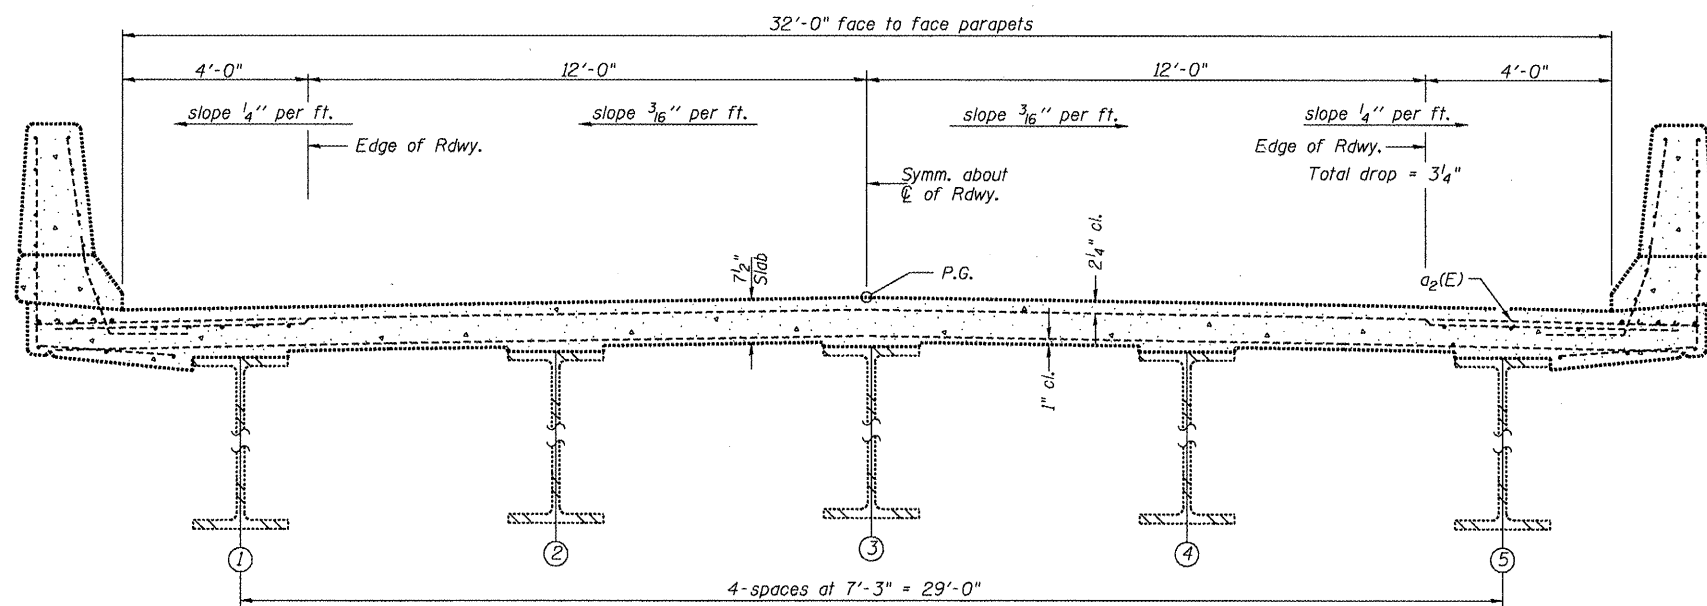

CROSS SECTION
(Spans #7-#9 Looking South)

BILL OF MATERIAL

ITEM	UNIT	TOTAL
Partial Depth Patching	Sq. Yd.	7.0

S:\GEN\DRAWING\STDS\PLANS\SOAD\14\BRIDGE CONTRACTS\JOINTS\68925 SN.029-0050\SN.029-0050 IL.116overSpoonRiv.dgn

FILE NAME =	USER NAME = jonesce	DESIGNED - CEJ	REVISED - ---
SN.029-0050 IL.116overSpoonRiv.WD DrainEx.dgn		DRAWN - CEJ	REVISED - ---
PLOT SCALE = 1/83.7851' / IN.		CHECKED - ---	REVISED - ---
PLOT DATE = 12/2/2009		DATE - 10/30/2009	REVISED - ---

STATE OF ILLINOIS
DEPARTMENT OF TRANSPORTATION

PARTIAL DEPTH PATCHING

SCALE: _____ SHEET NO. _____ OF _____ SHEETS STA. _____ TO STA. _____

F.A.P. RTE.	SECTION	COUNTY	TOTAL SHEETS	SHEET NO.
665	(142-BR1)	FULTON	25	21
SUPERSTRUCTURE REPAIRS			CONTRACT NO. 68925	
FED. ROAD DIST. NO. 4 (ILLINOIS) FED. AID PROJECT				

SN.029-0050 IL.116
over Spoon Riv.