



**CASE 3 : WITH HOT MIX ASPHALT SURFACE REMOVAL (COLD MILLING)
TIE-IN TO EXISTING BITUMINOUS TAPER**

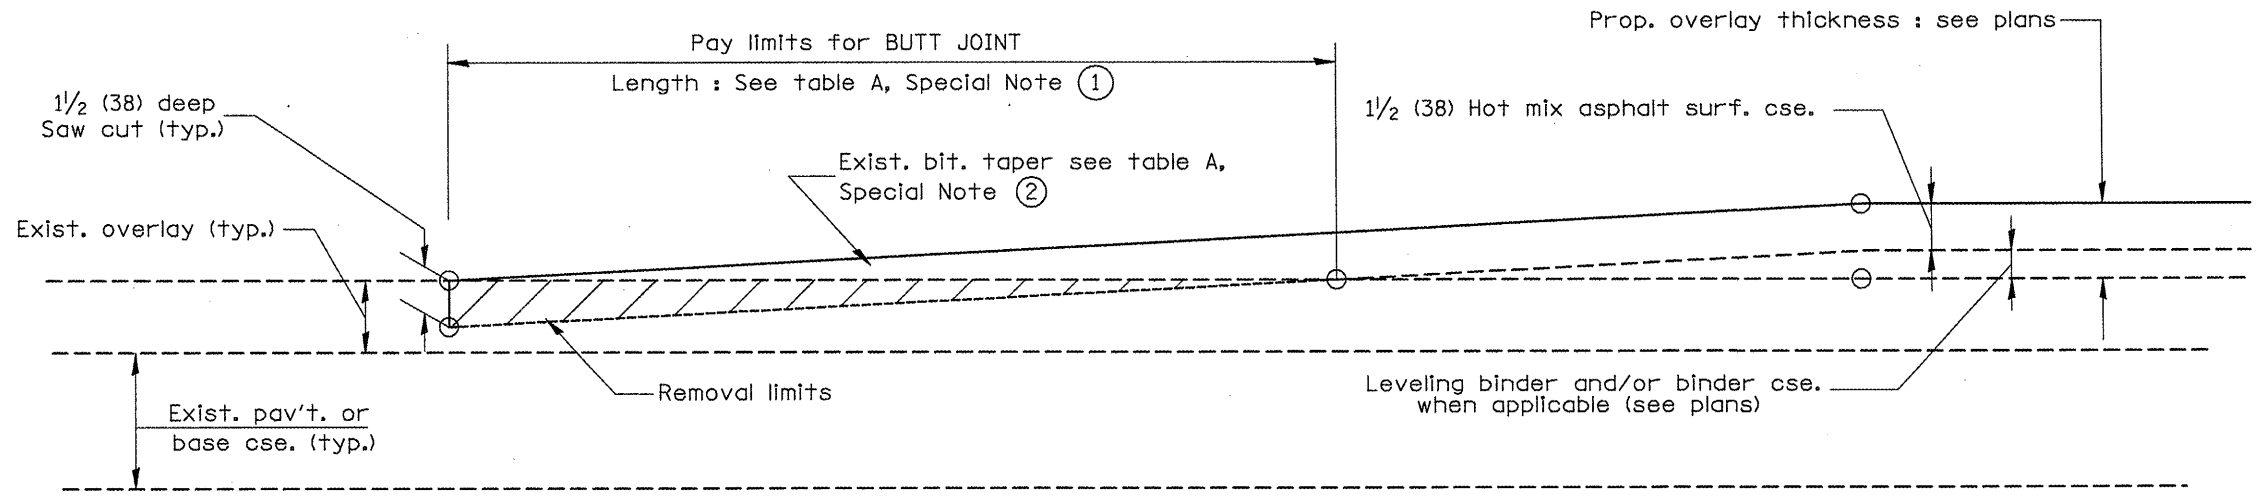

**CASE 4 : NO HOT MIX ASPHALT SURFACE REMOVAL (COLD MILLING)
TIE-IN TO EXISTING BITUMINOUS TAPER**

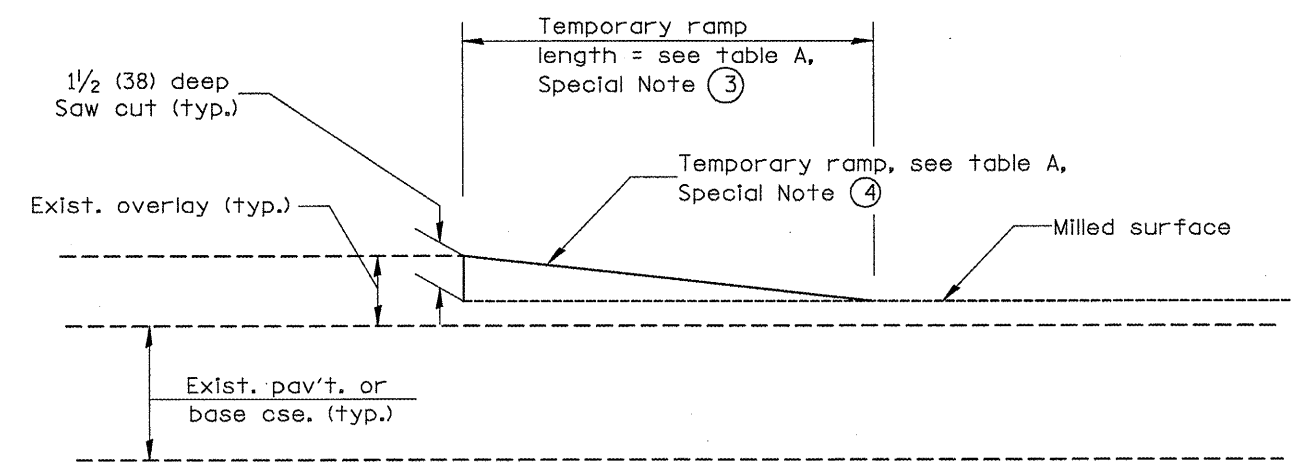

DETAIL TEMPORARY RAMP

All dimensions are in inches (millimeters) unless otherwise noted.

				STATE OF ILLINOIS DEPARTMENT OF TRANSPORTATION		BUTT JOINTS			
				NOT TO SCALE		SHT. 2 OF 3 CADD STD. 406101-D4			
F.A.P. RTE.	SECTION	COUNTY	TOTAL SHEETS	SHEET NO.					
702	(114BR-1)I	WOODFORD	23	14					
				MISC. BRIDGE REPAIRS		CONTRACT NO. 68928			
				FED. ROAD DIST. NO. 4 ILLINOIS FED. AID PROJECT					